


FINAL SURVEY	DATE
COMPILED	
PLOTTED	
TEMPLATE	
AREAS	
CHECKED	



ORIGINAL SURVEY	DATE
COMPILED	
PLOTTED	
TEMPLATE	
AREAS	
CHECKED	

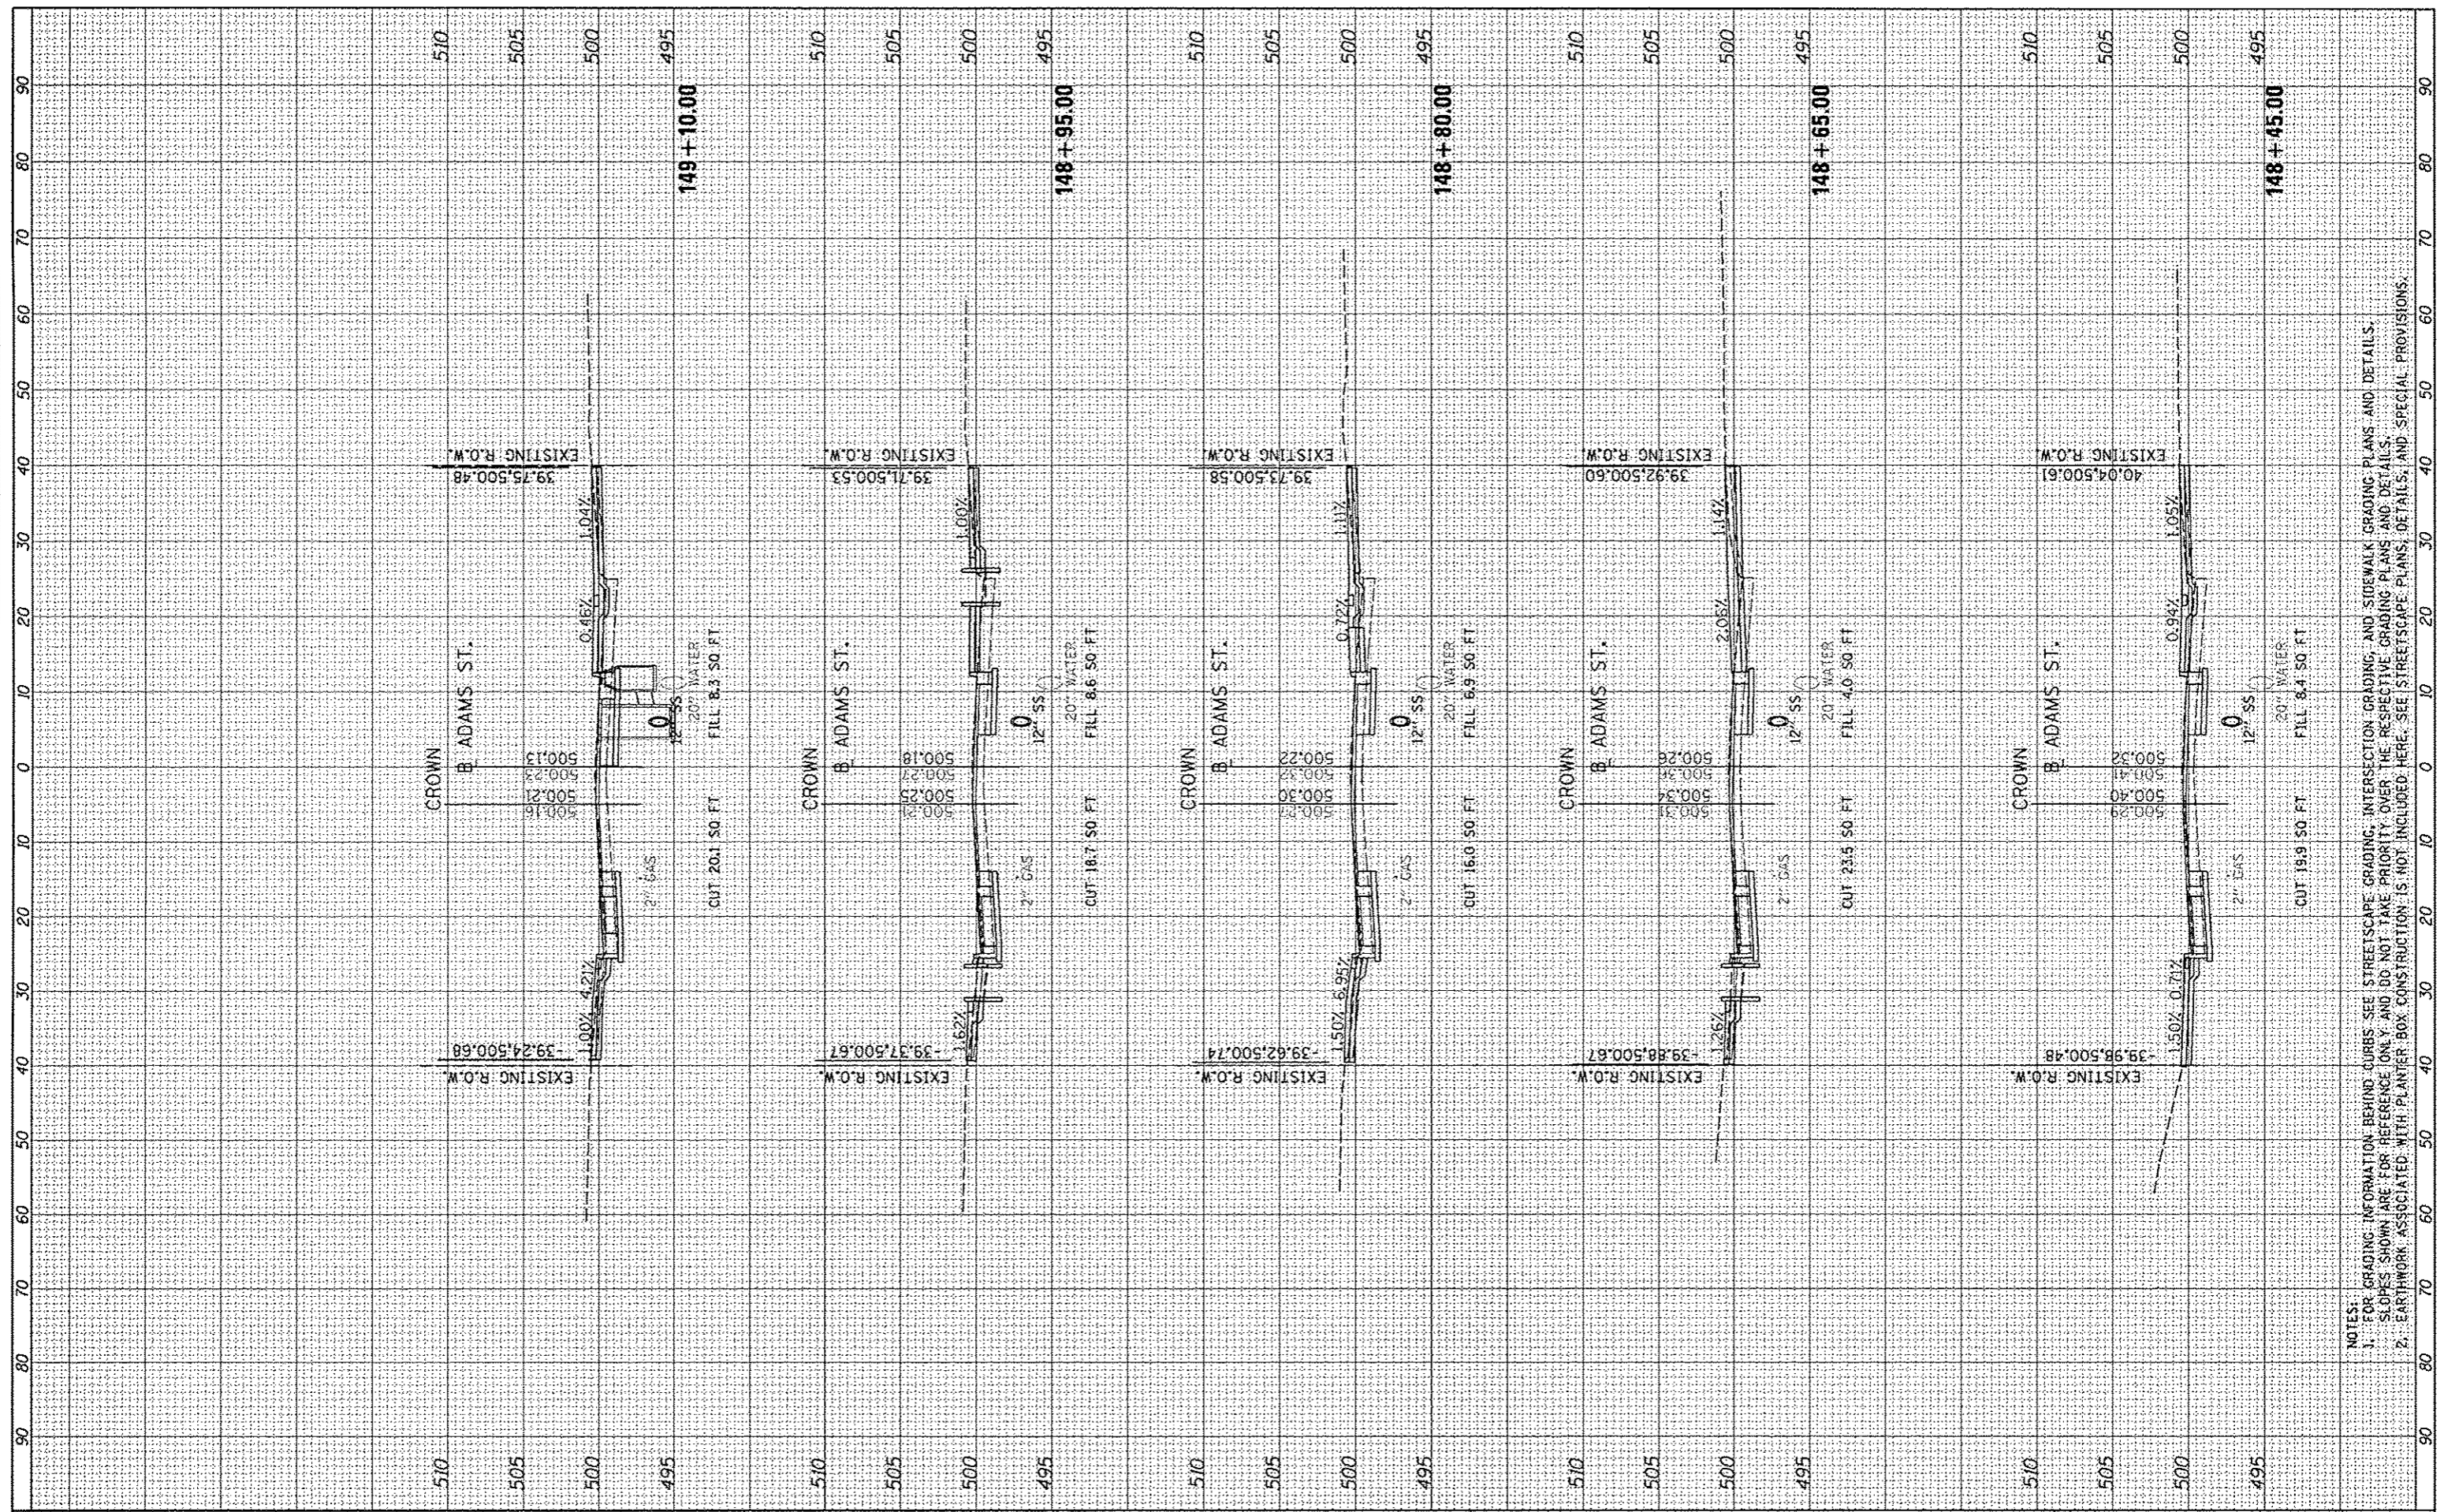

FILE NAME	USER NAME
c:\p1500\work\do_not_delete\dms73380\0418\0155	kovan01511
	shc\shah101.dgn
PLOT SCALE = 20.0000' / 1"	
PLOT DATE = 07/23/2012	

DESIGNED - DLC	REVISED -
DRAWN - DLC	REVISED -
CHECKED - KNB	REVISED -
DATE - 7/18/12	REVISED -

**STATE OF ILLINOIS
DEPARTMENT OF TRANSPORTATION**

**ADAMS STREET
CROSS SECTIONS**

SCALE: N/A SHEET NO. OF SHEETS STA. 148+45.00 TO STA. 149+10.00

C.A.L. R.T.C.	SECTION	COUNTY	TOTAL SHEETS
	12-00356-01-PV	PEORIA	519 420
			CONTRACT NO. 89626
			ILLINOIS FED. AID PROJECT T10-50931581

NOTES:
 1. FOR GRADING INFORMATION BEHIND CURBS - SEE STREETSCAPE GRADING, INTERSECTION GRADING, AND SIDEWALK GRADING PLANS AND DETAILS.
 2. SLOPES SHOWN ARE FOR REFERENCE ONLY AND DO NOT TAKE PRIORITY OVER THE RESPECTIVE GRADING PLANS AND DETAILS.
 3. EARTHWORK ASSOCIATED WITH PLANTER BOX CONSTRUCTION IS NOT INCLUDED HERE. SEE STREETSCAPE PLANS, DETAILS, AND SPECIAL PROVISIONS.