




FINAL SURVEY	BY	DATE
NOTE BOOK		
AREAS CHECKED		

ORIGINAL SURVEY	BY	DATE
NOTE BOOK		
AREAS CHECKED		

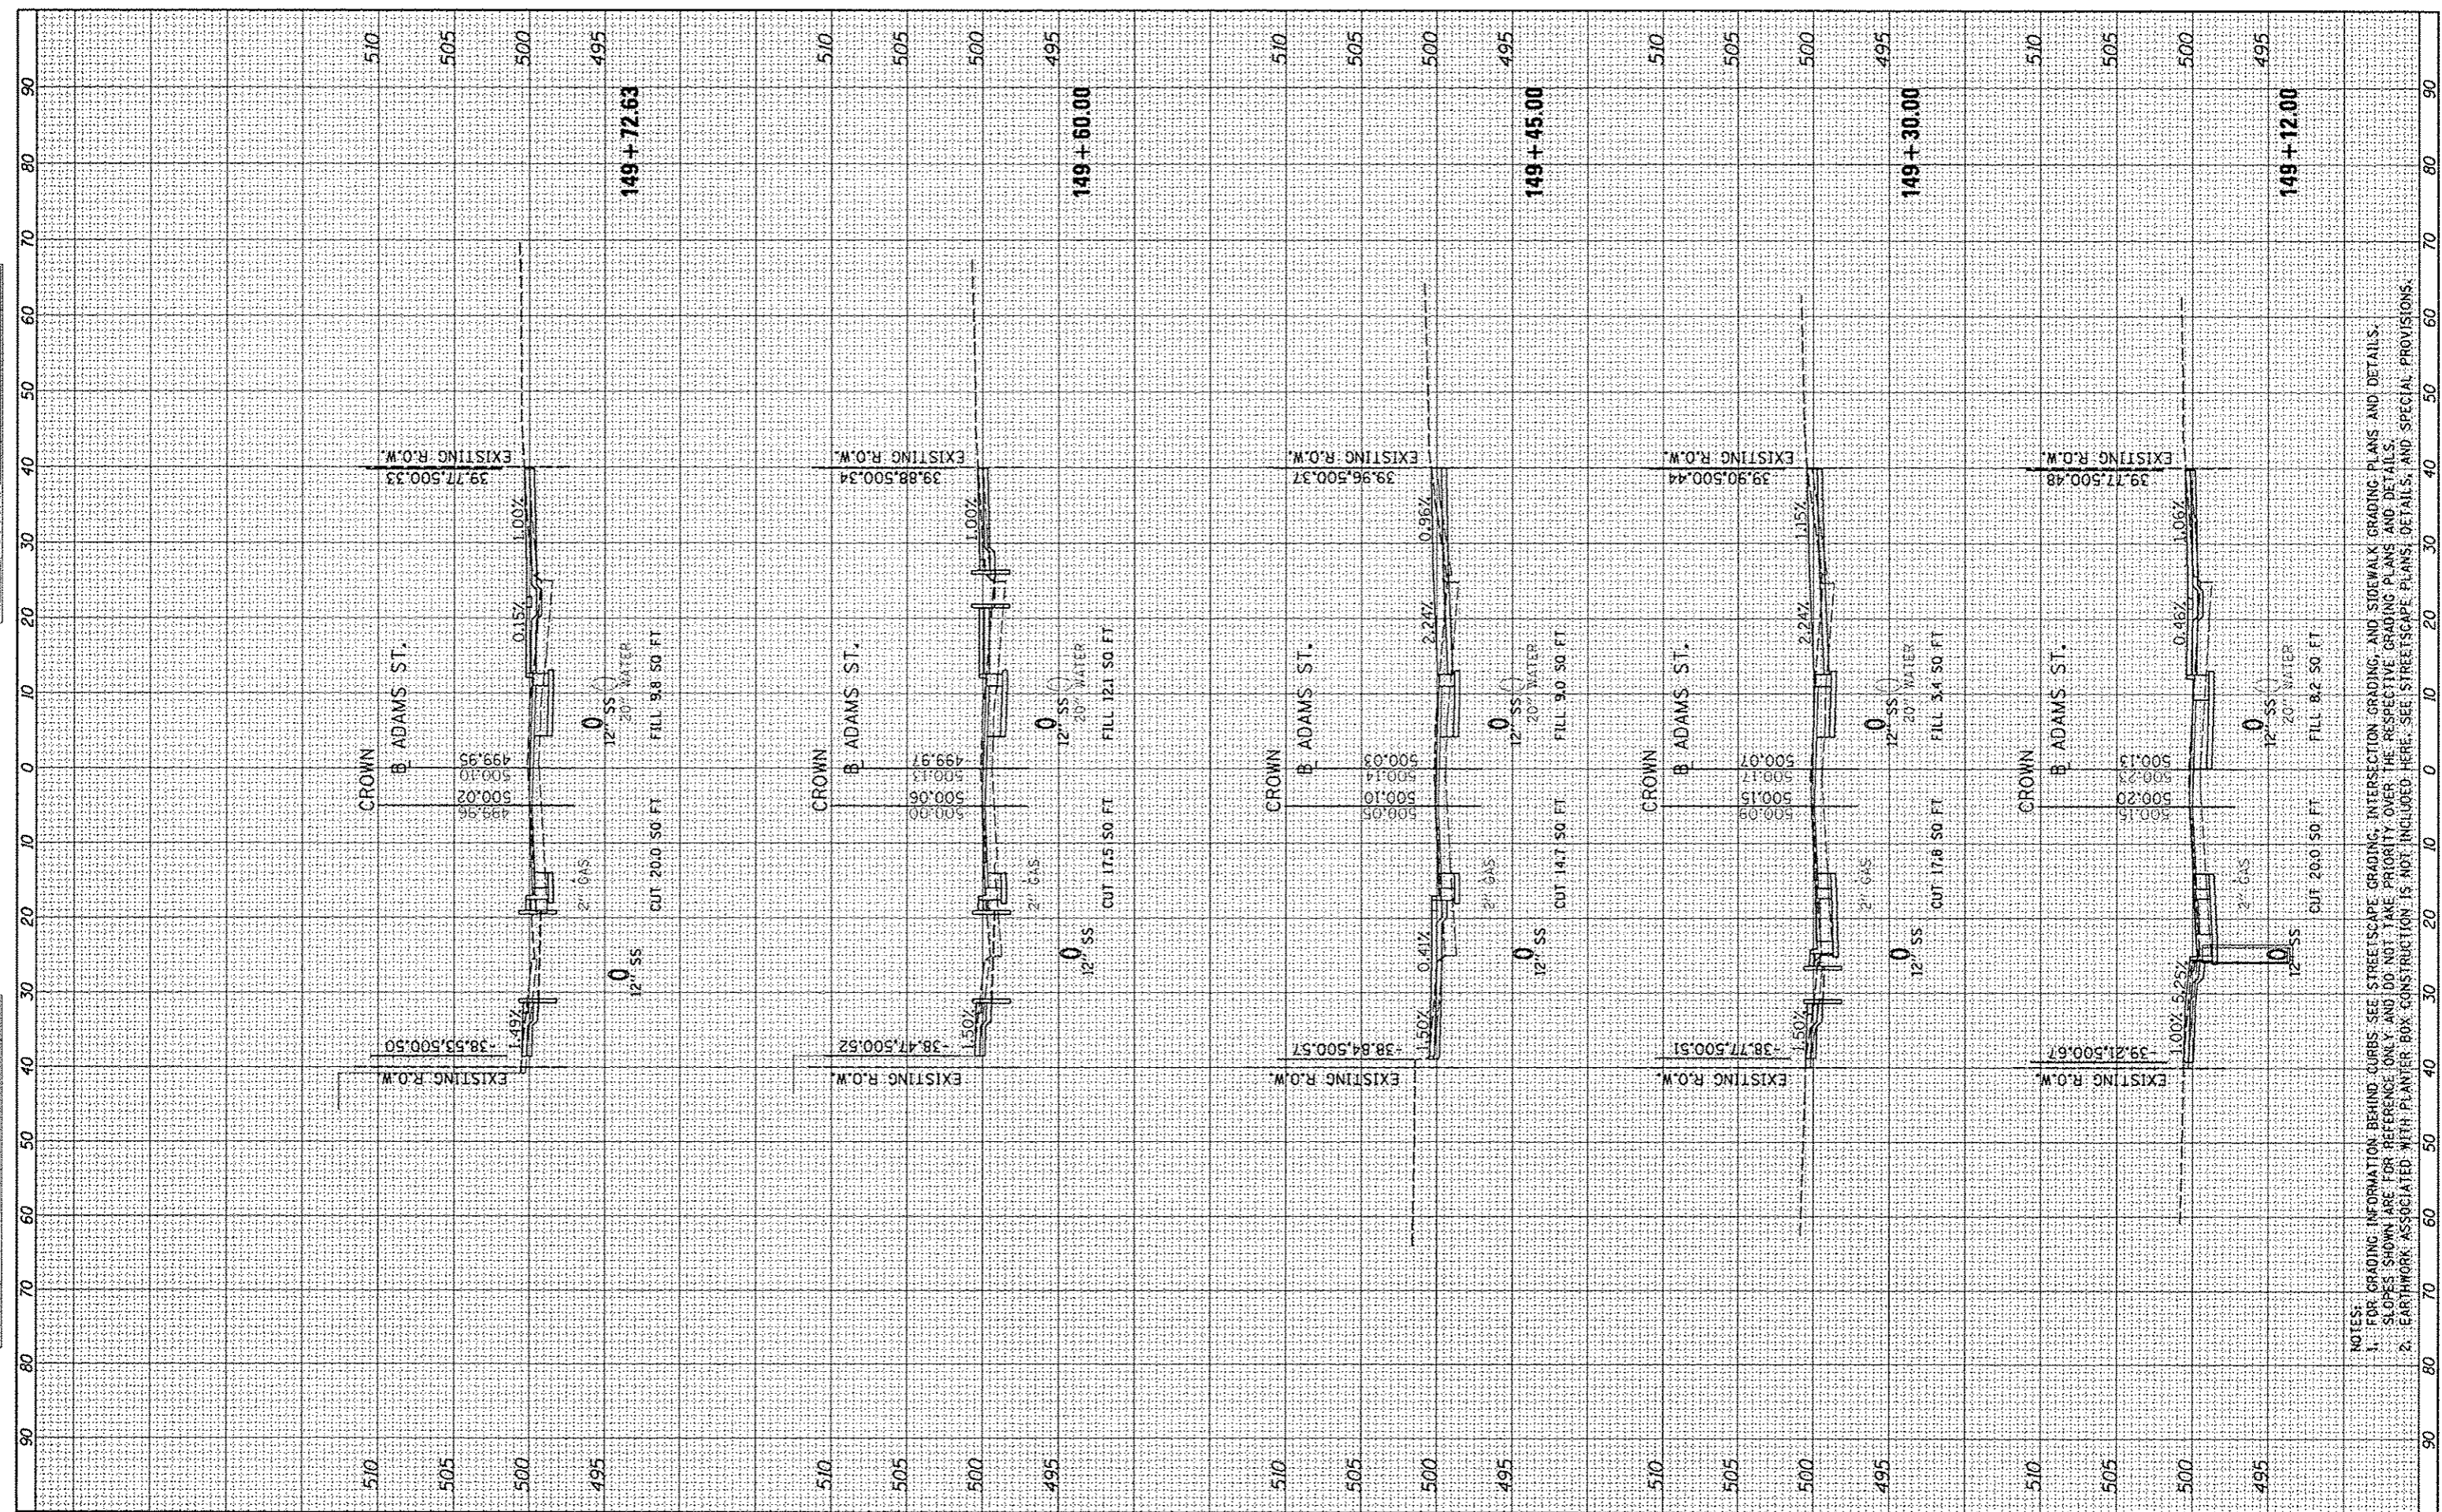

NOTES:  
 1. FOR GRADING INFORMATION BEHIND CURBS, SEE STREETSCAPE GRADING, INTERSECTION GRADING, AND SIDEWALK GRADING PLANS AND DETAILS.  
 2. SLOPES SHOWN ARE FOR REFERENCE ONLY AND DO NOT TAKE PRIORITY OVER THE RESPECTIVE GRADING PLANS AND DETAILS.  
 3. EARTHWORK ASSOCIATED WITH PLANTER BOX CONSTRUCTION IS NOT INCLUDED HERE. SEE STREETSCAPE PLANS, DETAILS, AND SPECIAL PROVISIONS.

FILE NAME = c:\pwise\_work\do\_not\_delete\dms73388\04101.0155  
 USER NAME = kavan0151  
 PLOT SCALE = 20.0000' / in.  
 PLOT DATE = 07/23/2012

DESIGNED - DLC	REVISIONS -
DRAWN - DLC	REVISIONS -
CHECKED - KMB	REVISIONS -
DATE - 7/18/12	REVISIONS -

STATE OF ILLINOIS  
 DEPARTMENT OF TRANSPORTATION

ADAMS STREET  
 CROSS SECTIONS  
 SCALE: N/A SHEET NO. OF SHEETS STA. 149+12.00 TO STA. 149+72.63

F.A.U. RTE.	SECTION	COUNTY	TOTAL SHEETS	SHEET NO.
	12-00356-01-PV	PEORIA	519	421
CONTRACT NO. 89626			ILLINOIS FED. AID PROJECT TIG-5093H1581	