


FINAL SURVEY	BY	DATE
SUPERSEDED		
NO. BOOK		
AREAS		
AREAS		
CHECKED		



ORIGINAL SURVEY	BY	DATE
SUPERSEDED		
NO. BOOK		
AREAS		
AREAS		
CHECKED		

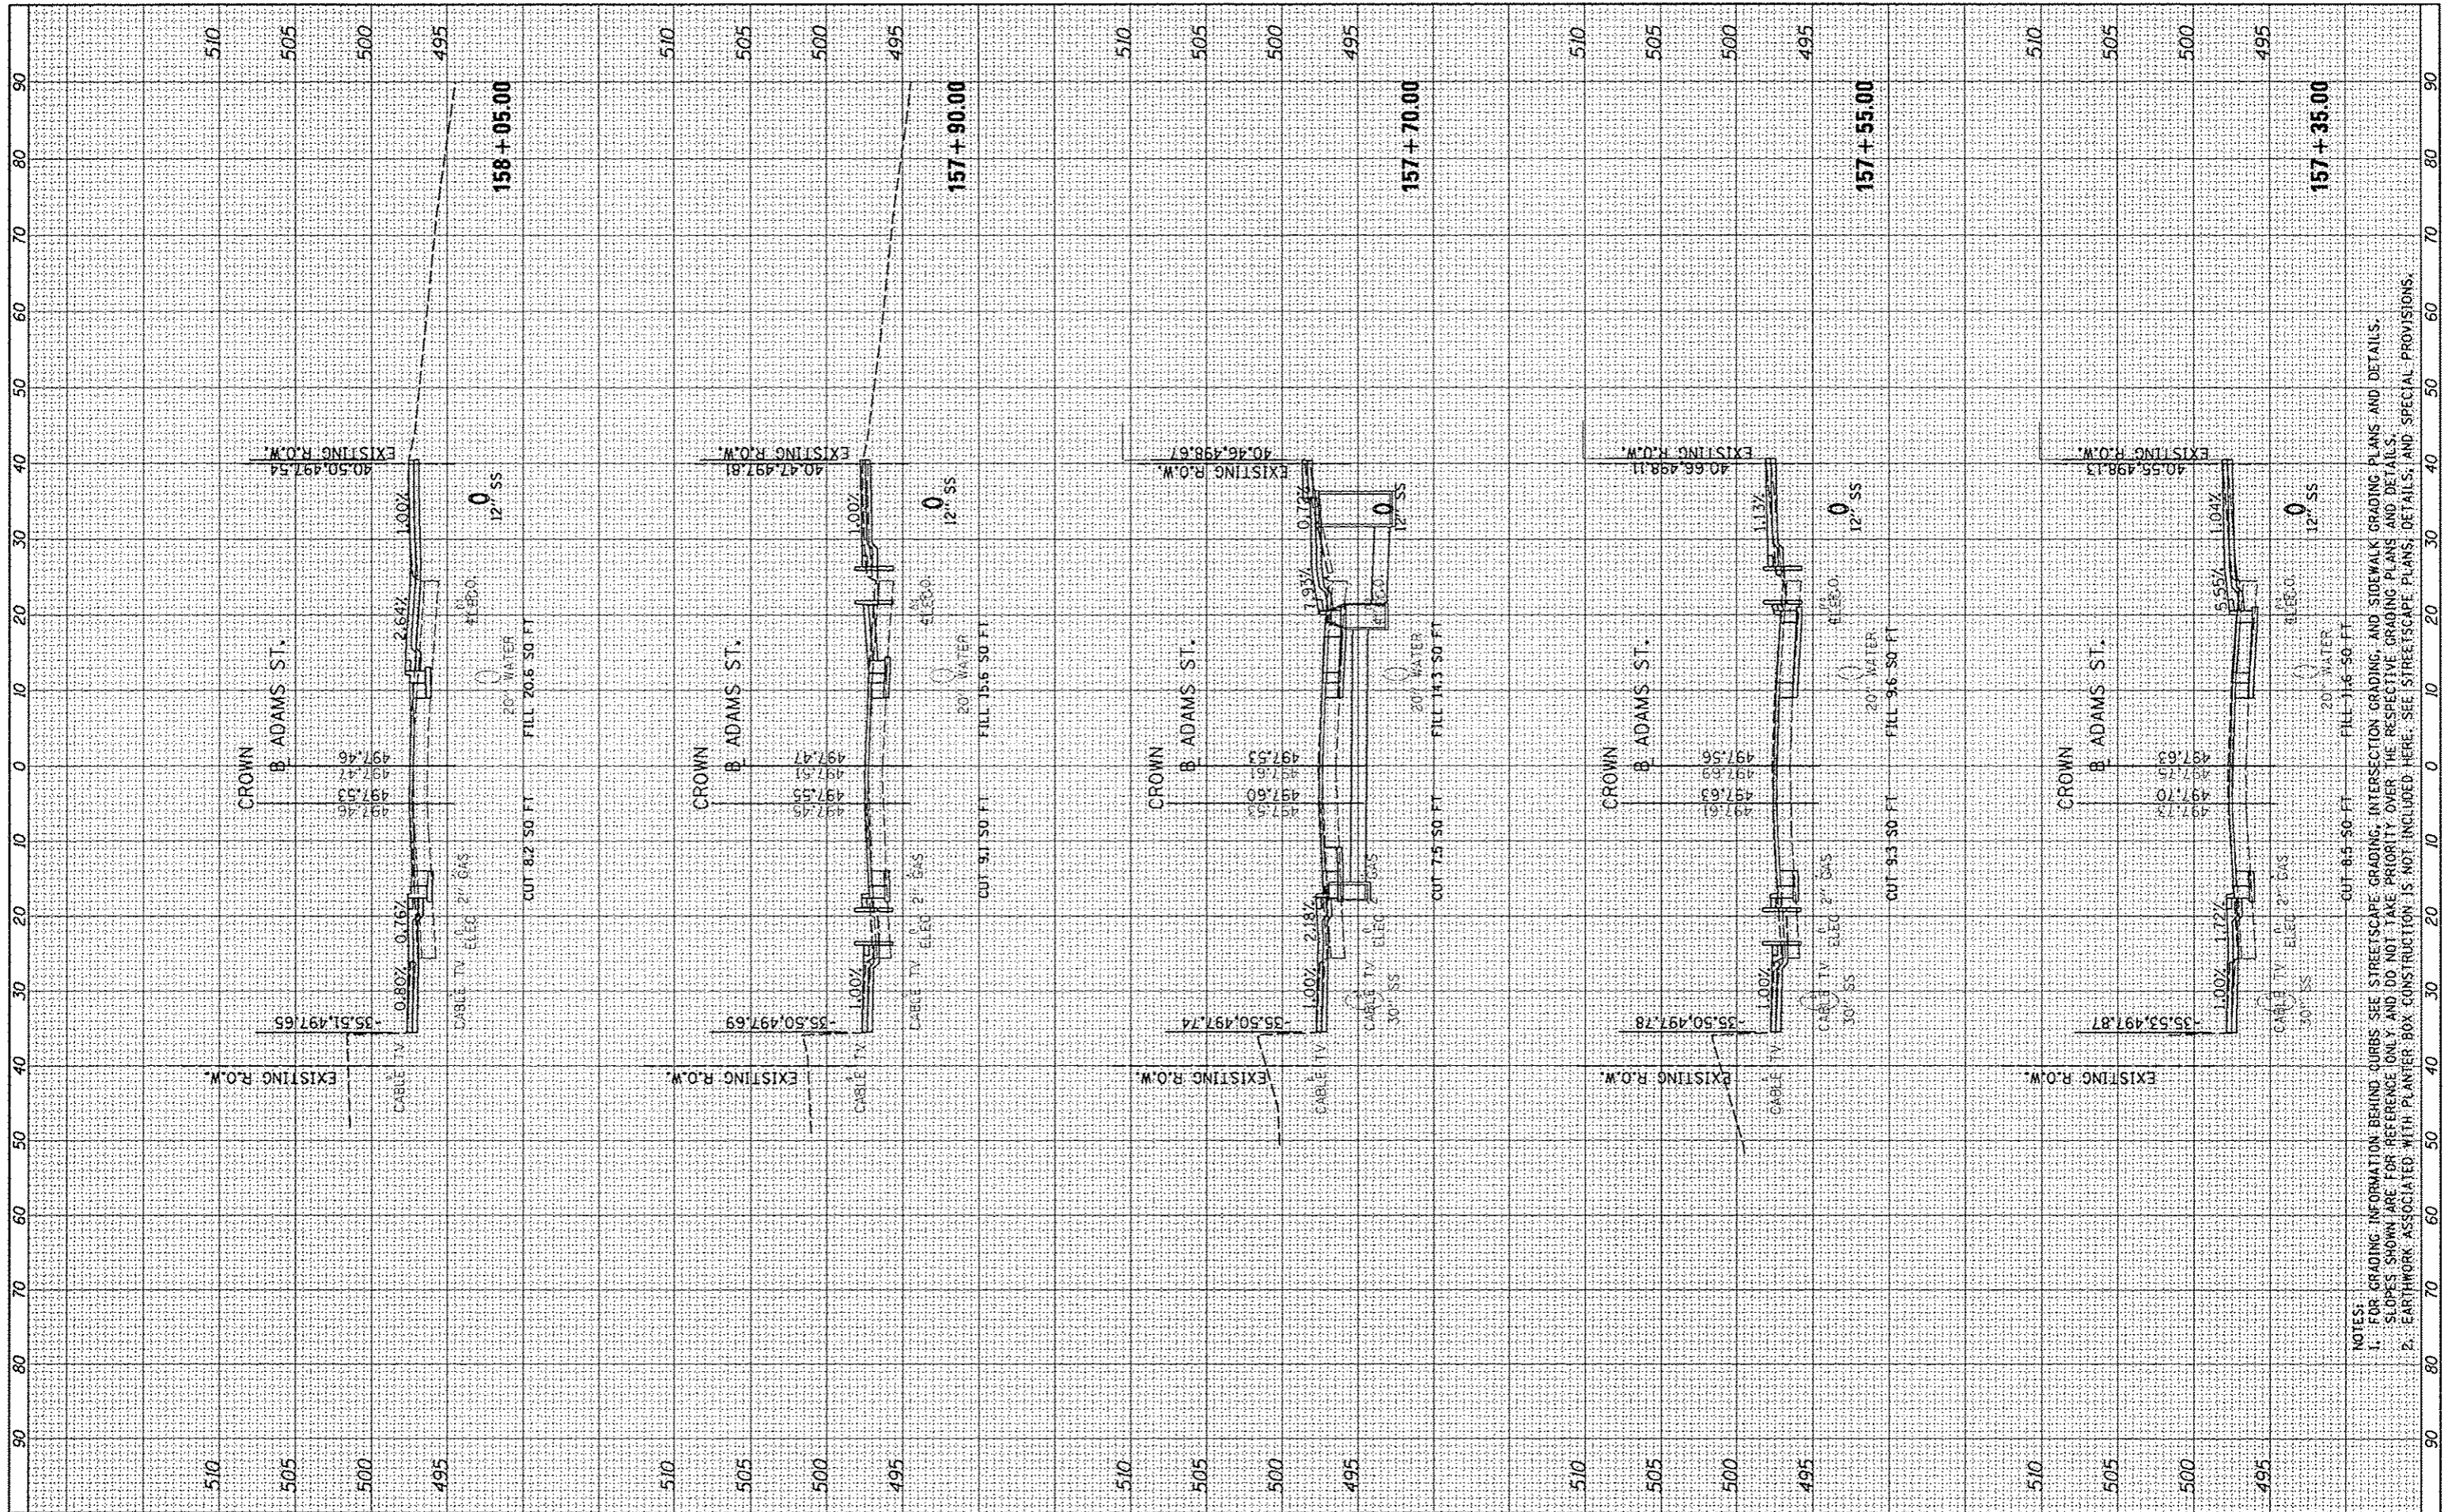

NOTES:  
 1. FOR GRADING INFORMATION BEHIND CURBS SEE STREETScape GRADING, INTERSECTION GRADING, AND SIDEWALK GRADING PLANS AND DETAILS.  
 2. SLOPES SHOWN ARE FOR REFERENCE ONLY AND DO NOT TAKE PRIORITY OVER THE RESPECTIVE GRADING PLANS AND DETAILS.  
 3. EARTHWORK ASSOCIATED WITH PLANTER BOX CONSTRUCTION IS NOT INCLUDED HERE. SEE STREETScape PLANS, DETAILS, AND SPECIAL PROVISIONS.

FILE NAME = c:\p157\work\do\_not\_delete\157+35\157+35.dwg  
 USER NAME = kovan@1511  
 PLOT SCALE = 20,0000 1/4" = 1'-0"  
 PLOT DATE = 07/23/2012

DESIGNED - DLC	REVISED -
DRAWN - DLC	REVISED -
CHECKED - KNB	REVISED -
DATE - 7/18/12	REVISED -

**STATE OF ILLINOIS  
 DEPARTMENT OF TRANSPORTATION**

**ADAMS STREET  
 CROSS SECTIONS**

SCALE: N/A    SHEET NO. OF SHEETS    STA. 157+35.00 TO STA. 158+05.00

F.A.U. RTE.	SECTION	COUNTY	TOTAL SHEETS	SHEET NO.
157	12-00356-01-PV	PEORIA	519	431
ILLINOIS FED. AID PROJECT				CONTRACT NO. 09626
TIC-503X1581				