


FINISHED SURVEY	DATE
REVISIONS	
NO. DATE	
BY	
DATE	



ORIGINAL SURVEY	DATE
REVISIONS	
NO. DATE	
BY	
DATE	

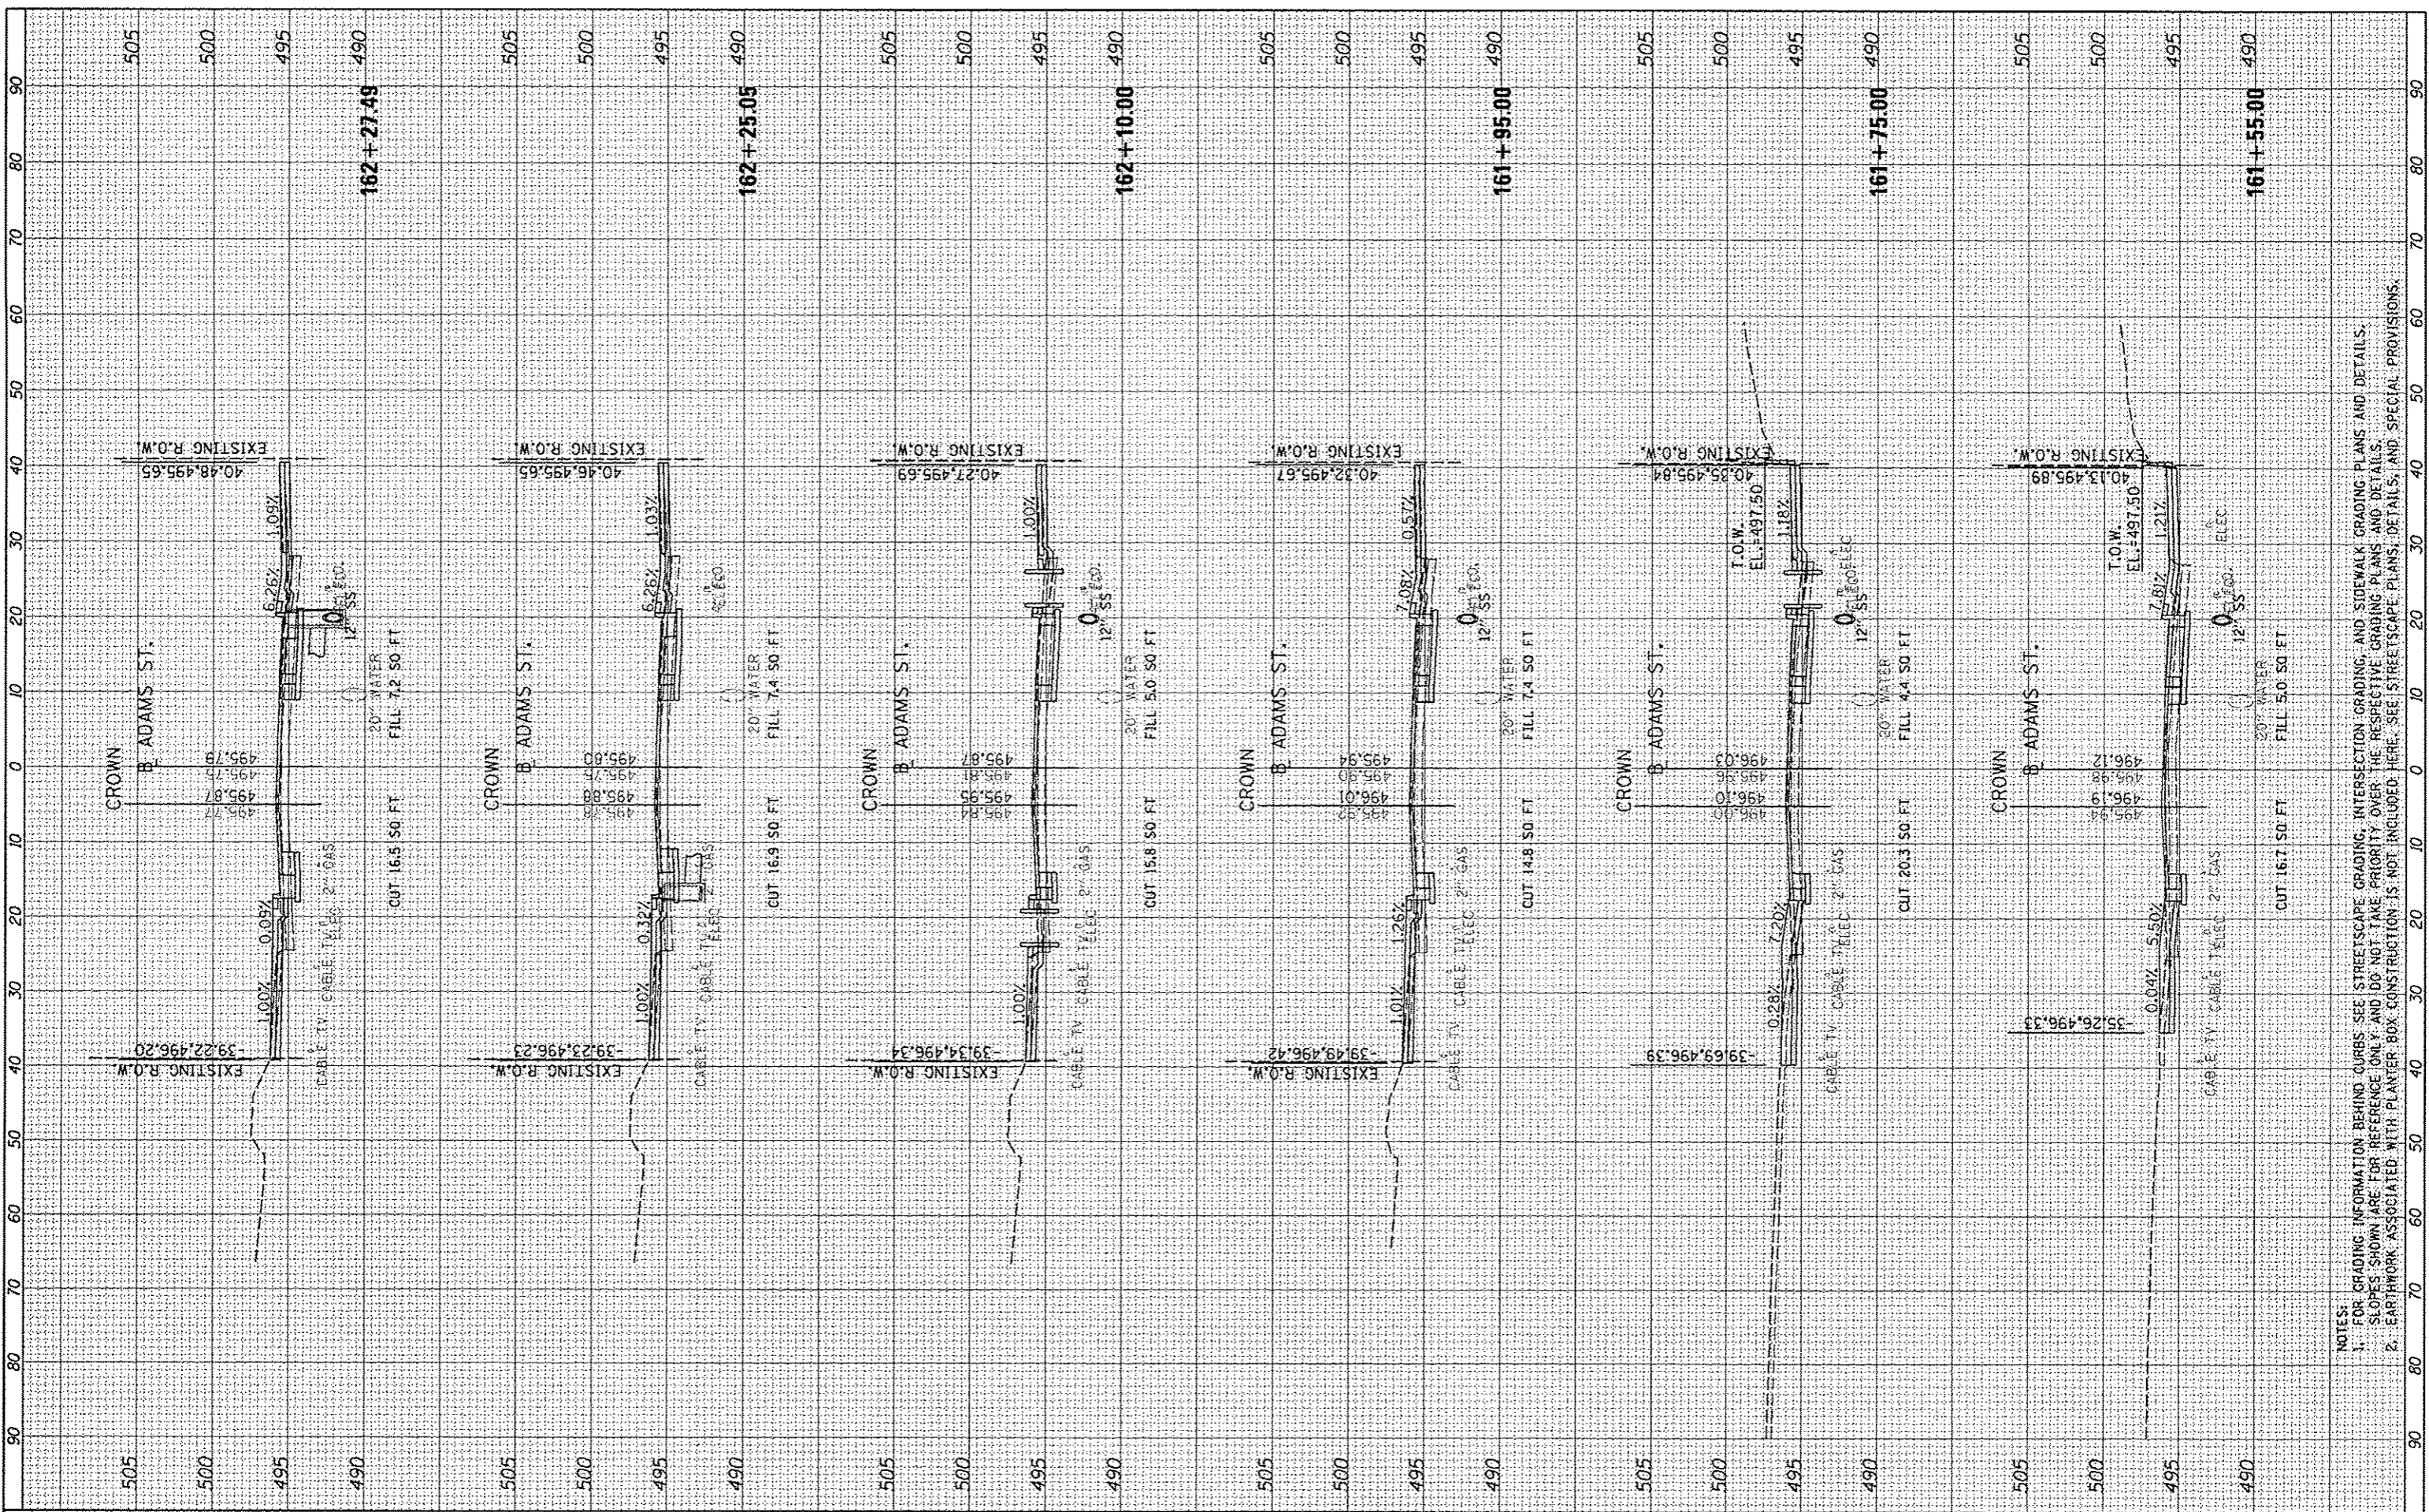

FILE NAME = c:\p\se_work\do_not_delete\dms73388\041010155\sh\c\saht101.dgn
 USER NAME = kovonb151t
 PLT SCALE = 20.0000' / 1" / in.
 PLOT DATE = 07/23/2012

DESIGNED - DLC
 DRAWN - DLC
 CHECKED - KNB
 DATE - 7/18/12

REVISED -
 REVISED -
 REVISED -
 REVISED -

**STATE OF ILLINOIS
 DEPARTMENT OF TRANSPORTATION**

SCALE: N/A
 SHEET NO. OF SHEETS
 STA. 161+55.00 TO STA. 162+27.49

**ADAMS STREET
 CROSS SECTIONS**

F.A.U. RTE.	SECTION	COUNTY	TOTAL SHEETS	SHEET NO.
118	12-00356-01-PV	PEORIA	519	436
CONTRACT NO. 89626			ILLINOIS FED. AID PROJECT TIC-509M1581	

NOTES:
 1. FOR GRADING INFORMATION BEHIND CURBS SEE STREETSCAPE GRADING, INTERSECTION GRADING, AND SIDEWALK GRADING PLANS AND DETAILS. SLOPES SHOWN ARE FOR REFERENCE ONLY AND DO NOT TAKE PRIORITY OVER THE RESPECTIVE GRADING PLANS AND DETAILS.
 2. EARTHWORK ASSOCIATED WITH PLANTER BOX CONSTRUCTION IS NOT INCLUDED HERE. SEE STREETSCAPE PLANS, DETAILS, AND SPECIAL PROVISIONS.