




FINISHED	BY	DATE
SURVEY		
NOTED BOOK		
AREAS CHECKED		

ORIGINAL	BY	DATE
SURVEY		
NOTED BOOK		
AREAS CHECKED		

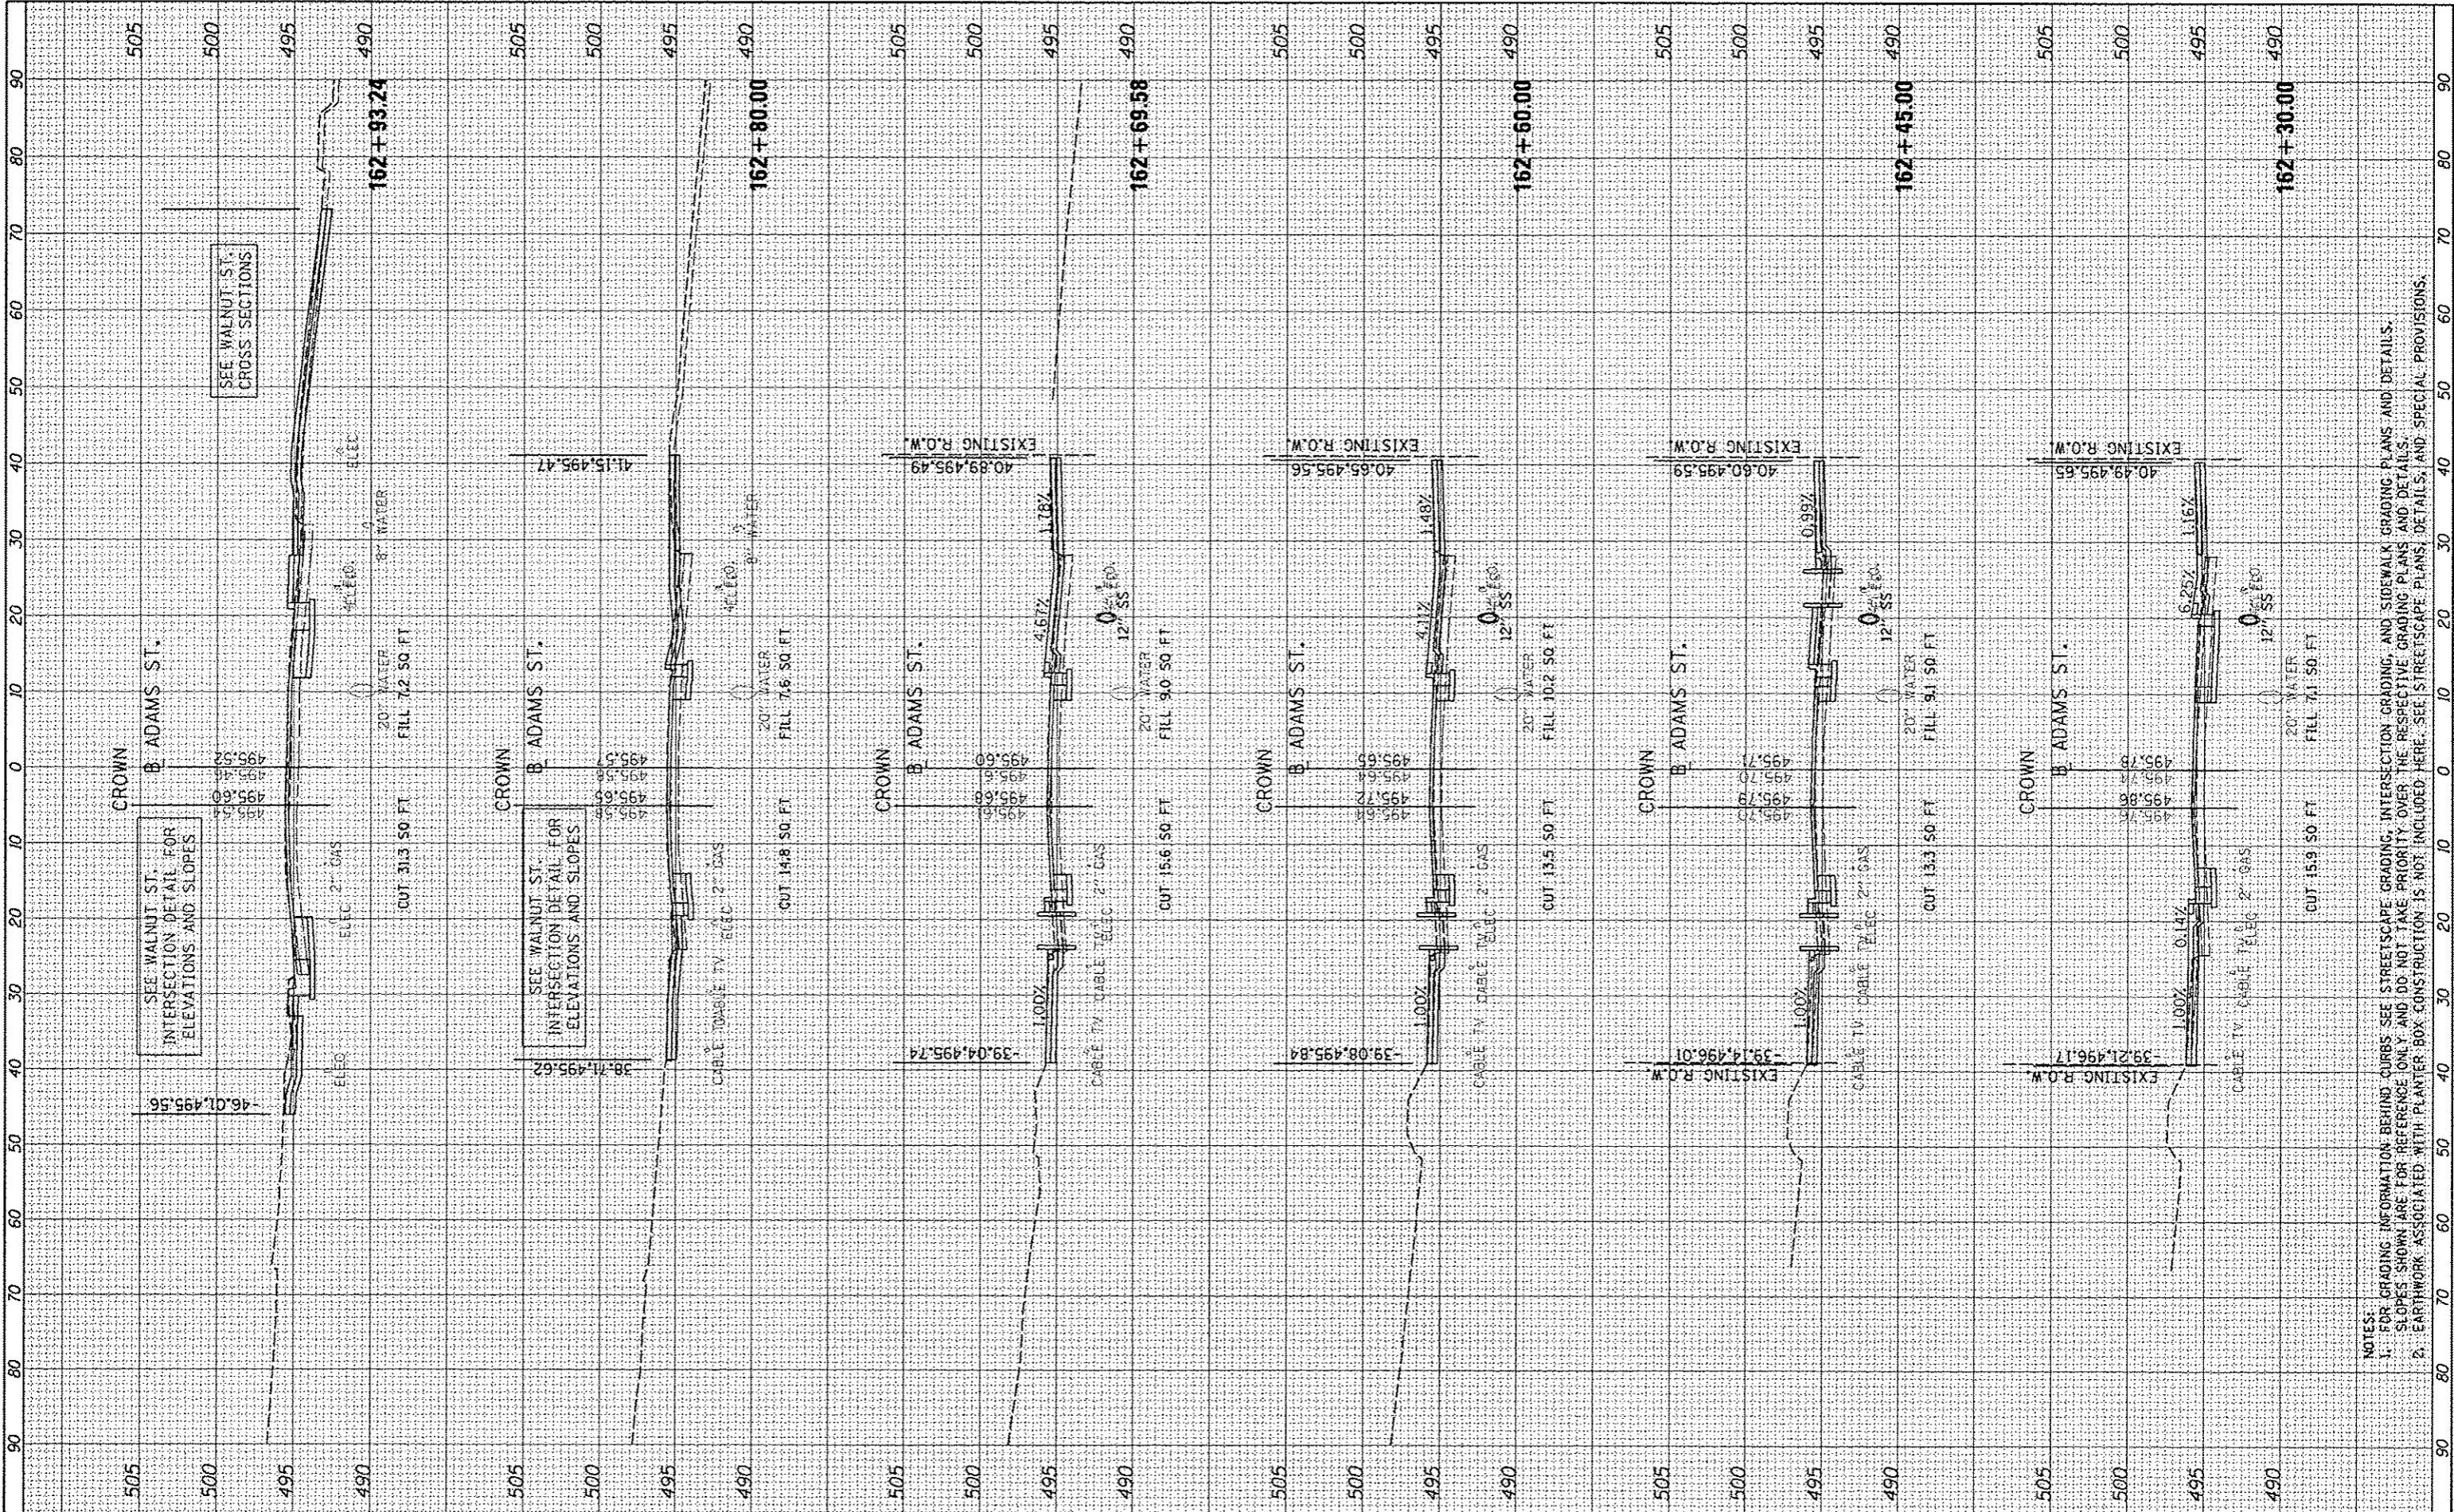

FILE NAME = c:\pwwork\work\do-not-delete\ms73300\041010155-hst-wash101.dgn
 USER NAME = kovanb151
 PLOT SCALE = 28.0000' / 1" /
 PLOT DATE = 07/23/2012

DESIGNED -	DLC	REVISED -	
DRAWN -	DLC	REVISED -	
CHECKED -	KNB	REVISED -	
DATE -	7/18/12	REVISED -	

**STATE OF ILLINOIS
DEPARTMENT OF TRANSPORTATION**

**ADAMS STREET
CROSS SECTIONS**

SCALE: N/A SHEET NO. OF SHEETS STA. 162+30.00 TO STA. 162+93.24

F.A.U. RTE.	SECTION	COUNTY	TOTAL SHEETS	SHEET NO.
	12-00356-01-PV	PEORIA	519	437
			CONTRACT NO. 89626	
ILLINOIS FED. AID PROJECT TIC-50931581				

NOTES:
 1. FOR GRADING INFORMATION BEHIND CURBS SEE STREETScape GRADING, INTERSECTION GRADING, AND SIDEWALK GRADING PLANS AND DETAILS.
 SLOPES SHOWN ARE FOR REFERENCE ONLY AND DO NOT TAKE PRIORITY OVER THE RESPECTIVE GRADING PLANS AND DETAILS.
 2. EARTHWORK ASSOCIATED WITH PLANTER BOX CONSTRUCTION IS NOT INCLUDED HERE. SEE STREETScape PLANS, DETAILS, AND SPECIAL PROVISIONS.