


FINAL SURVEY	BY	DATE
SURVEYED		
NOTE BOOK		
AREAS CHECKED		



ORIGINAL SURVEY	BY	DATE
SURVEYED		
NOTE BOOK		
AREAS CHECKED		

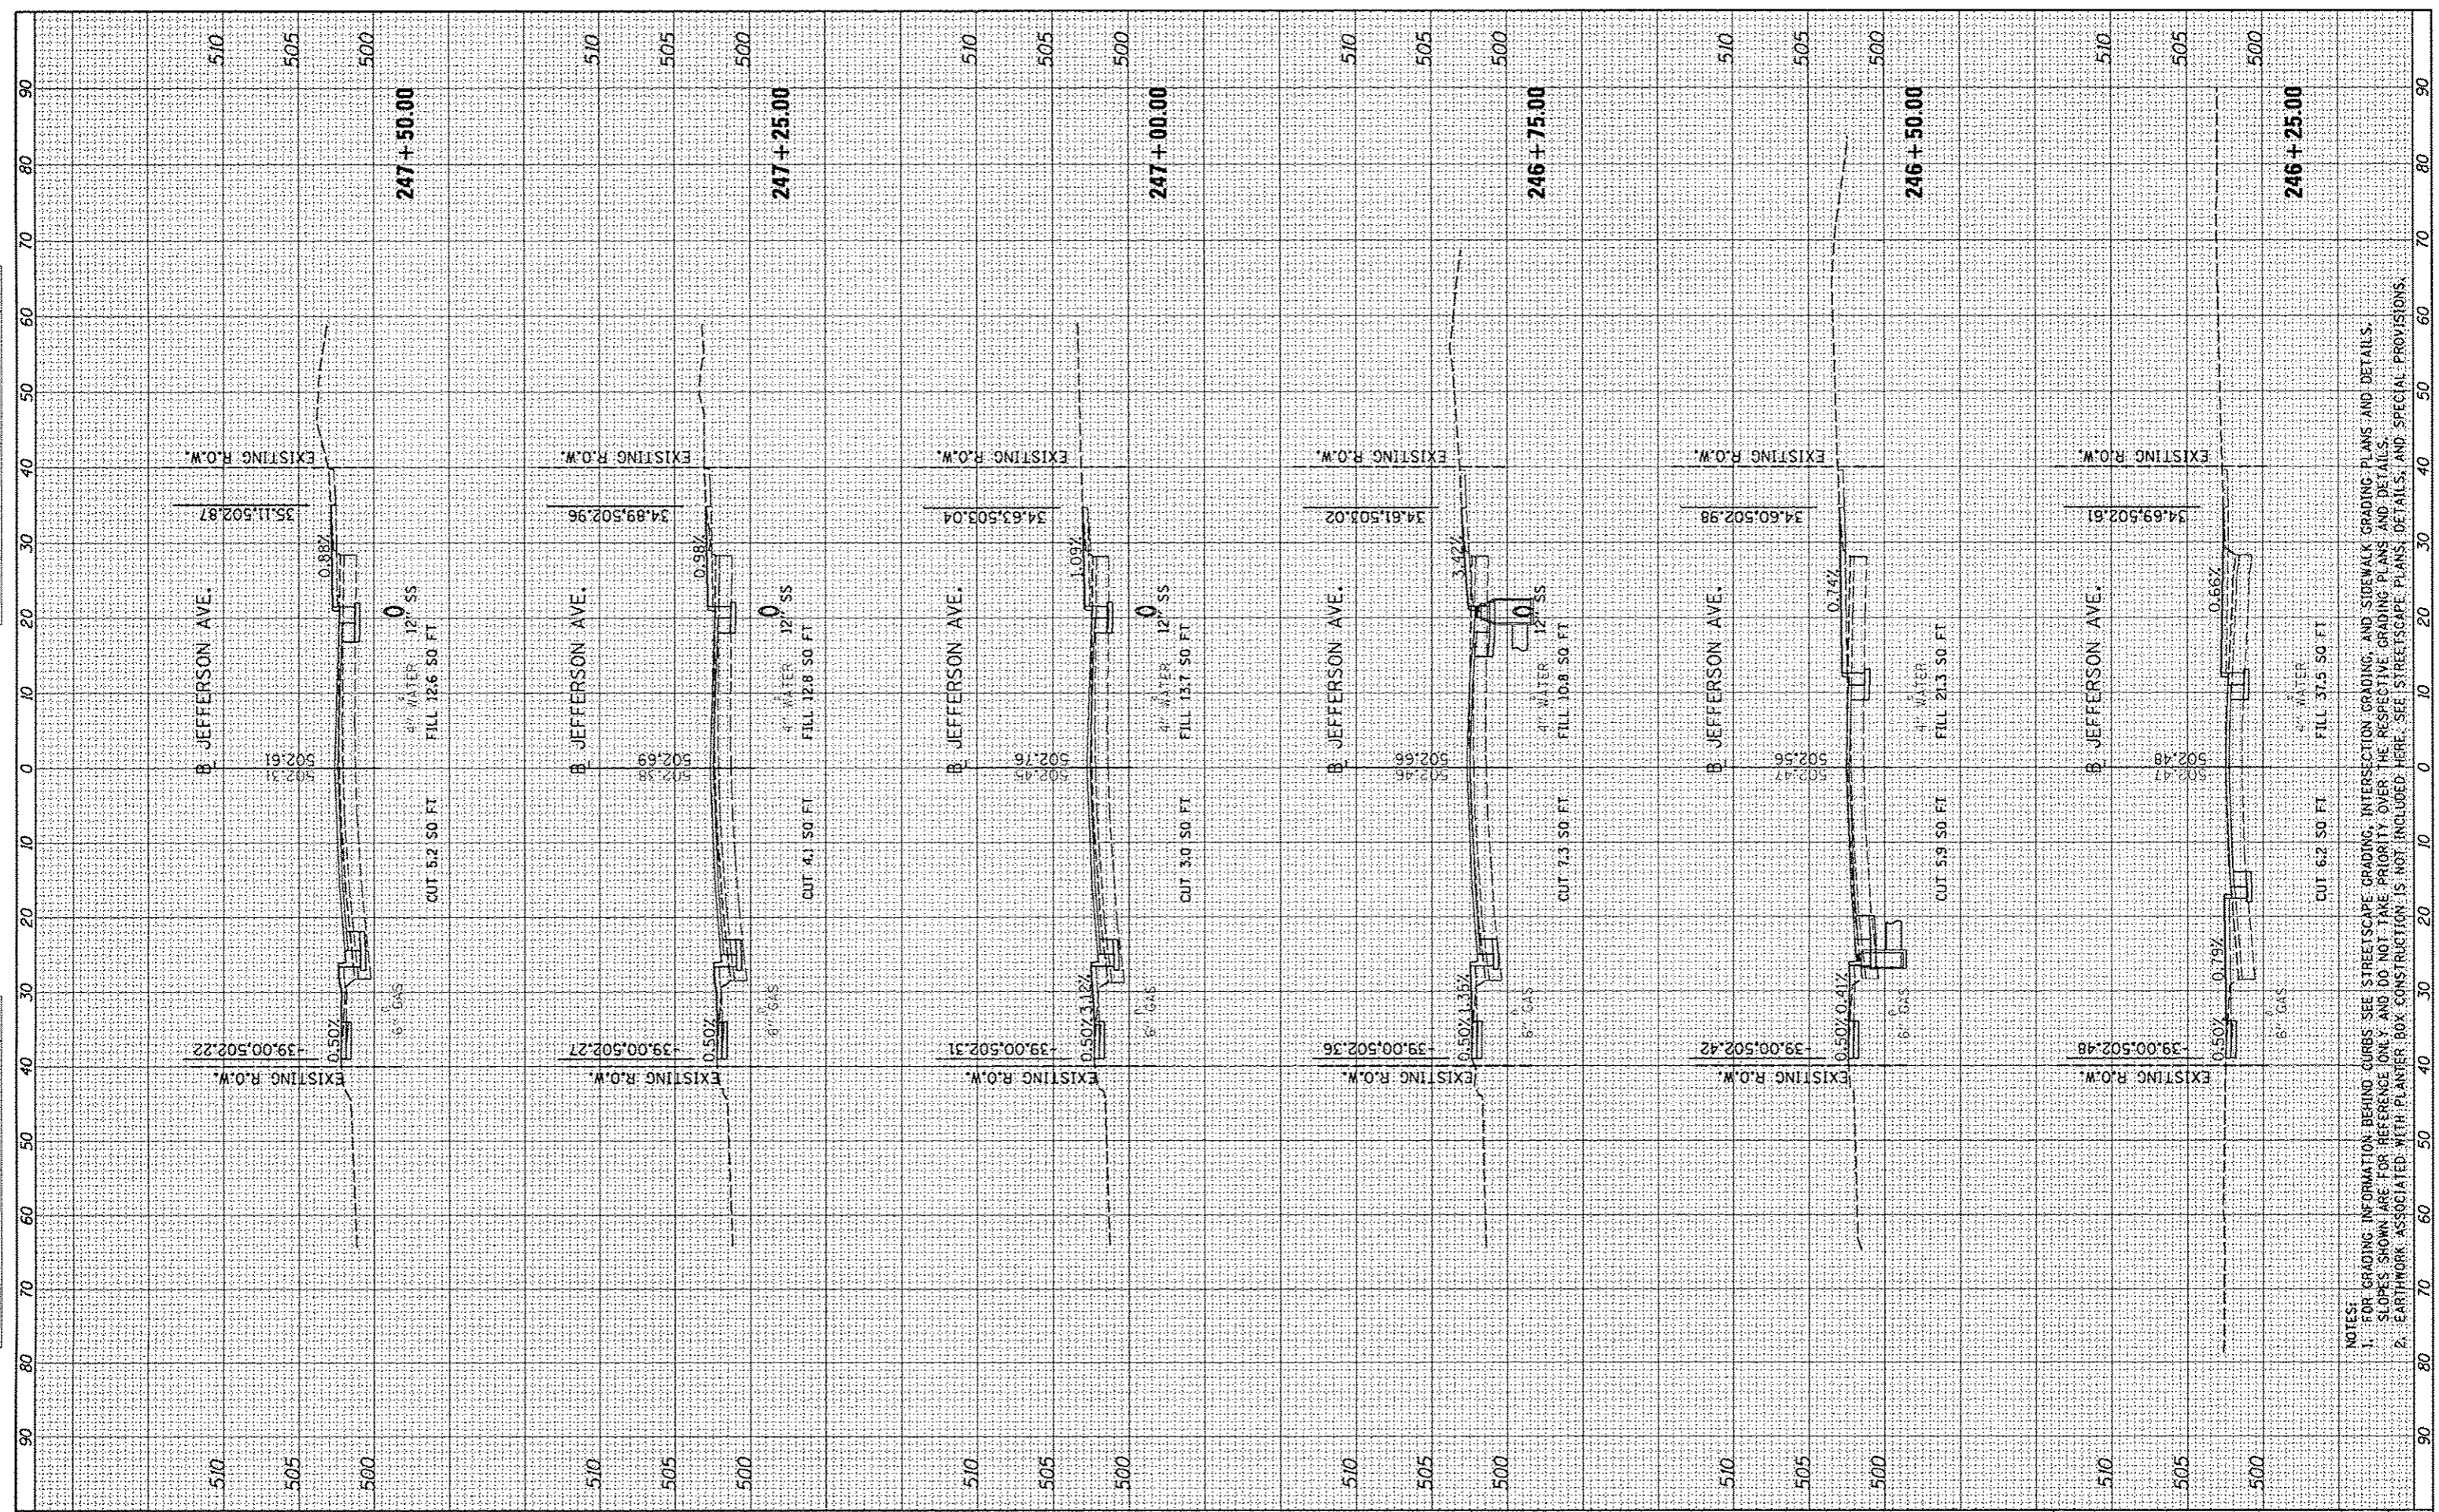

NOTES:  
 1. FOR GRADING INFORMATION BEHIND CURBS SEE STREETSCAPE GRADING, INTERSECTION GRADING, AND SIDEWALK GRADING PLANS AND DETAILS.  
 2. SLOPES SHOWN ARE FOR REFERENCE ONLY AND DO NOT TAKE PRIORITY OVER THE RESPECTIVE GRADING PLANS AND DETAILS.  
 3. EARTHWORK ASSOCIATED WITH PAVEMENT CONSTRUCTION IS NOT INCLUDED HERE. SEE STREETSCAPE PLANS, DETAILS, AND SPECIAL PROVISIONS.

FILE NAME =	USER NAME = kovan0101	DESIGNED - DLC	REVISED -	<b>STATE OF ILLINOIS</b> <b>DEPARTMENT OF TRANSPORTATION</b>	<b>JEFFERSON AVENUE</b> <b>CROSS SECTIONS</b>	F.A.U. RTE 25	SECTION 12-00356-01-PV	COUNTY PEORIA	TOTAL SHEETS 519	SHEET NO. 446
CONTRACT NO. 89626	DATE = 7/18/12	DRAWN - DLC	REVISED -			SCALE: N/A	SHEET NO. OF SHEETS	STA. 246+25.00 TO STA. 247+50.00	[ILLINOIS] FED. AID PROJECT TIG-509315B1	
PLOT SCALE = 20,0000' / 1" = 1" = 200'		CHECKED - KNB	REVISED -							
PLOT DATE = 07/23/2012		DATE = 7/18/12	REVISED -							