


FINAL SHEET	DATE
PLANNED SHEET	BY
ROUTE BOOK	DATE
AS NOTED	
AS CHECKED	



ORIGINAL SHEET	DATE
PLANNED SHEET	BY
ROUTE BOOK	DATE
AS NOTED	
AS CHECKED	

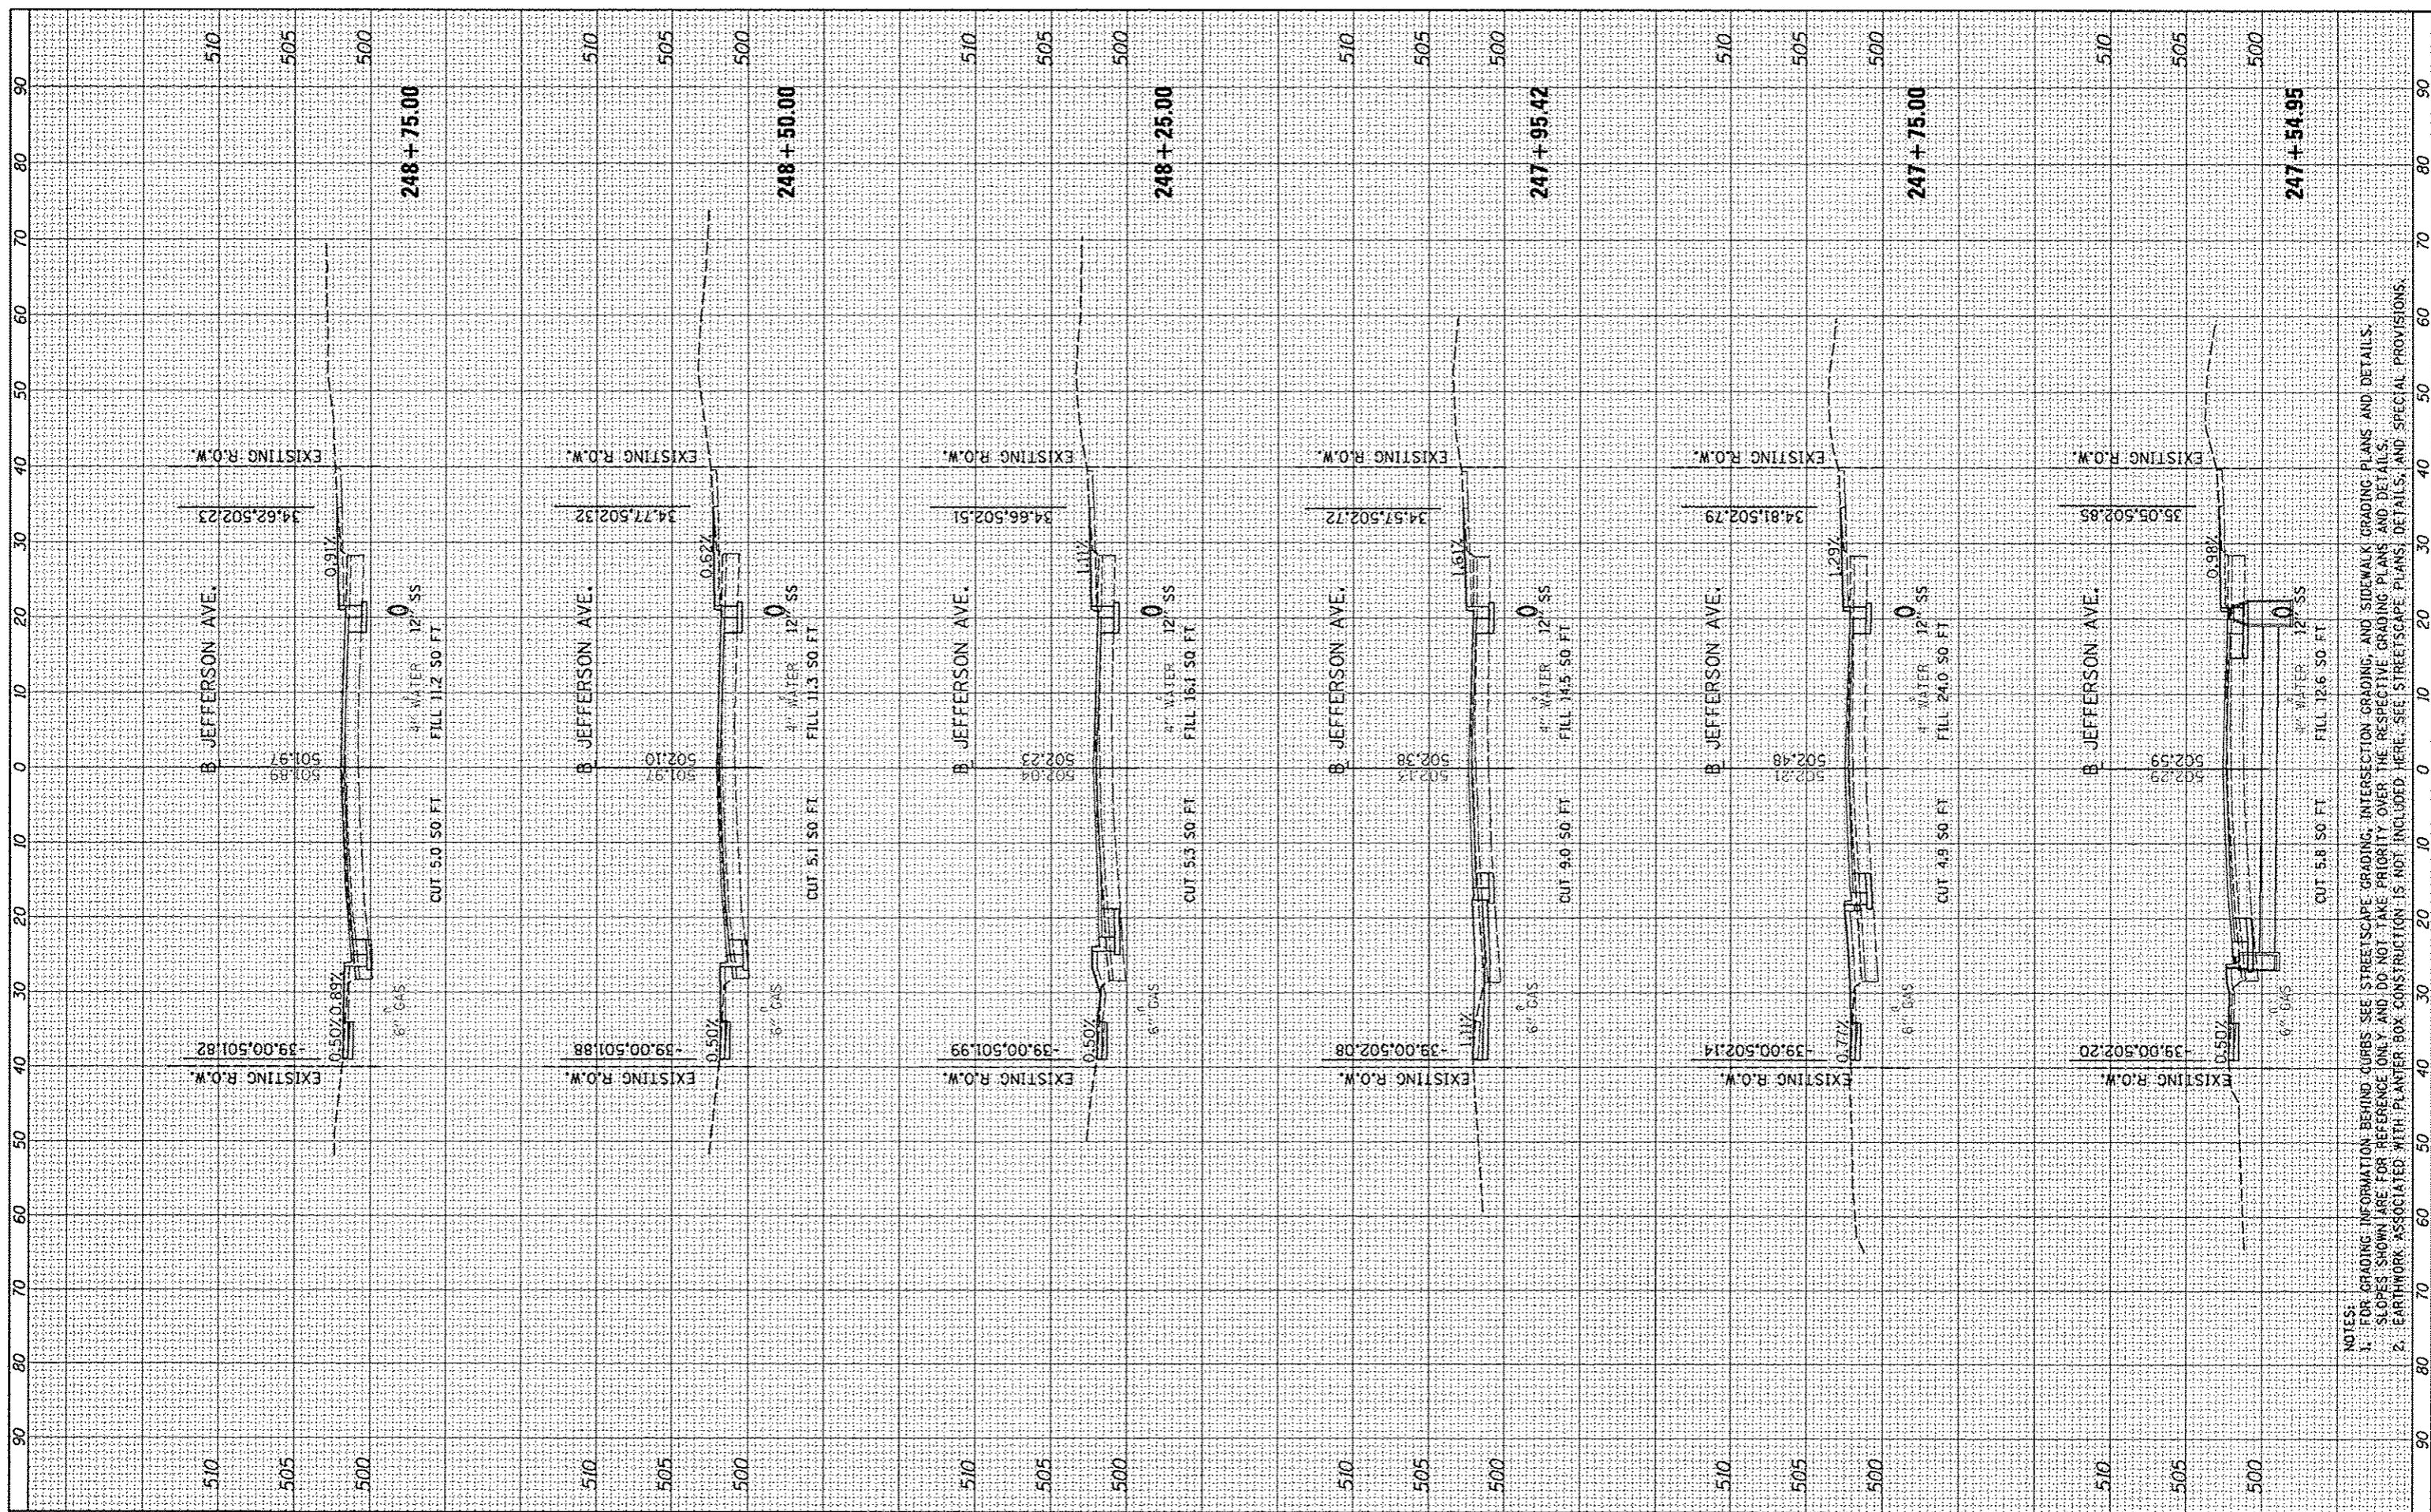

FILE NAME *
 c:\p\ise\work\do_not_delete\do3308\041818155

USER NAME * kovan81511
 shrxshu82.dgn
 PLOT SCALE * 20.0000 / in.
 PLOT DATE * 07/23/2012

DESIGNED - DLC
 DRAWN - DLC
 CHECKED - KNB
 DATE - 7/18/12

REVISED -
 REVISED -
 REVISED -
 REVISED -

**STATE OF ILLINOIS
 DEPARTMENT OF TRANSPORTATION**

SCALE: N/A SHEET NO. OF SHEETS STA. 247+54.95 TO STA. 248+75.00

**JEFFERSON AVENUE
 CROSS SECTIONS**

F.A.U. RTE.	SECTION	COUNTY	TOTAL SHEETS	SHEET NO.
	12-00356-01-PV	PEORIA	519	447
CONTRACT NO. 89626			ILLINOIS FED. AID PROJECT TIC-5053158	

NOTES:
 1. FOR GRADING INFORMATION BEHIND CURBS SEE STREETScape GRADING, INTERSECTION GRADING, AND SIDEWALK GRADING PLANS AND DETAILS.
 2. SLOPES SHOWN ARE FOR REFERENCE ONLY AND DO NOT TAKE PRIORITY OVER THE RESPECTIVE GRADING PLANS AND DETAILS.
 3. EARTHWORK ASSOCIATED WITH PLANTER BOX CONSTRUCTION IS NOT INCLUDED HERE. SEE STREETScape PLANS, DETAILS, AND SPECIAL PROVISIONS.