




FINISHED SURVEY	DATE
FOOTED	
NOTE BOOK	
AREAS CHECKED	

ORIGINAL SURVEY	DATE
FOOTED	
NOTE BOOK	
AREAS CHECKED	

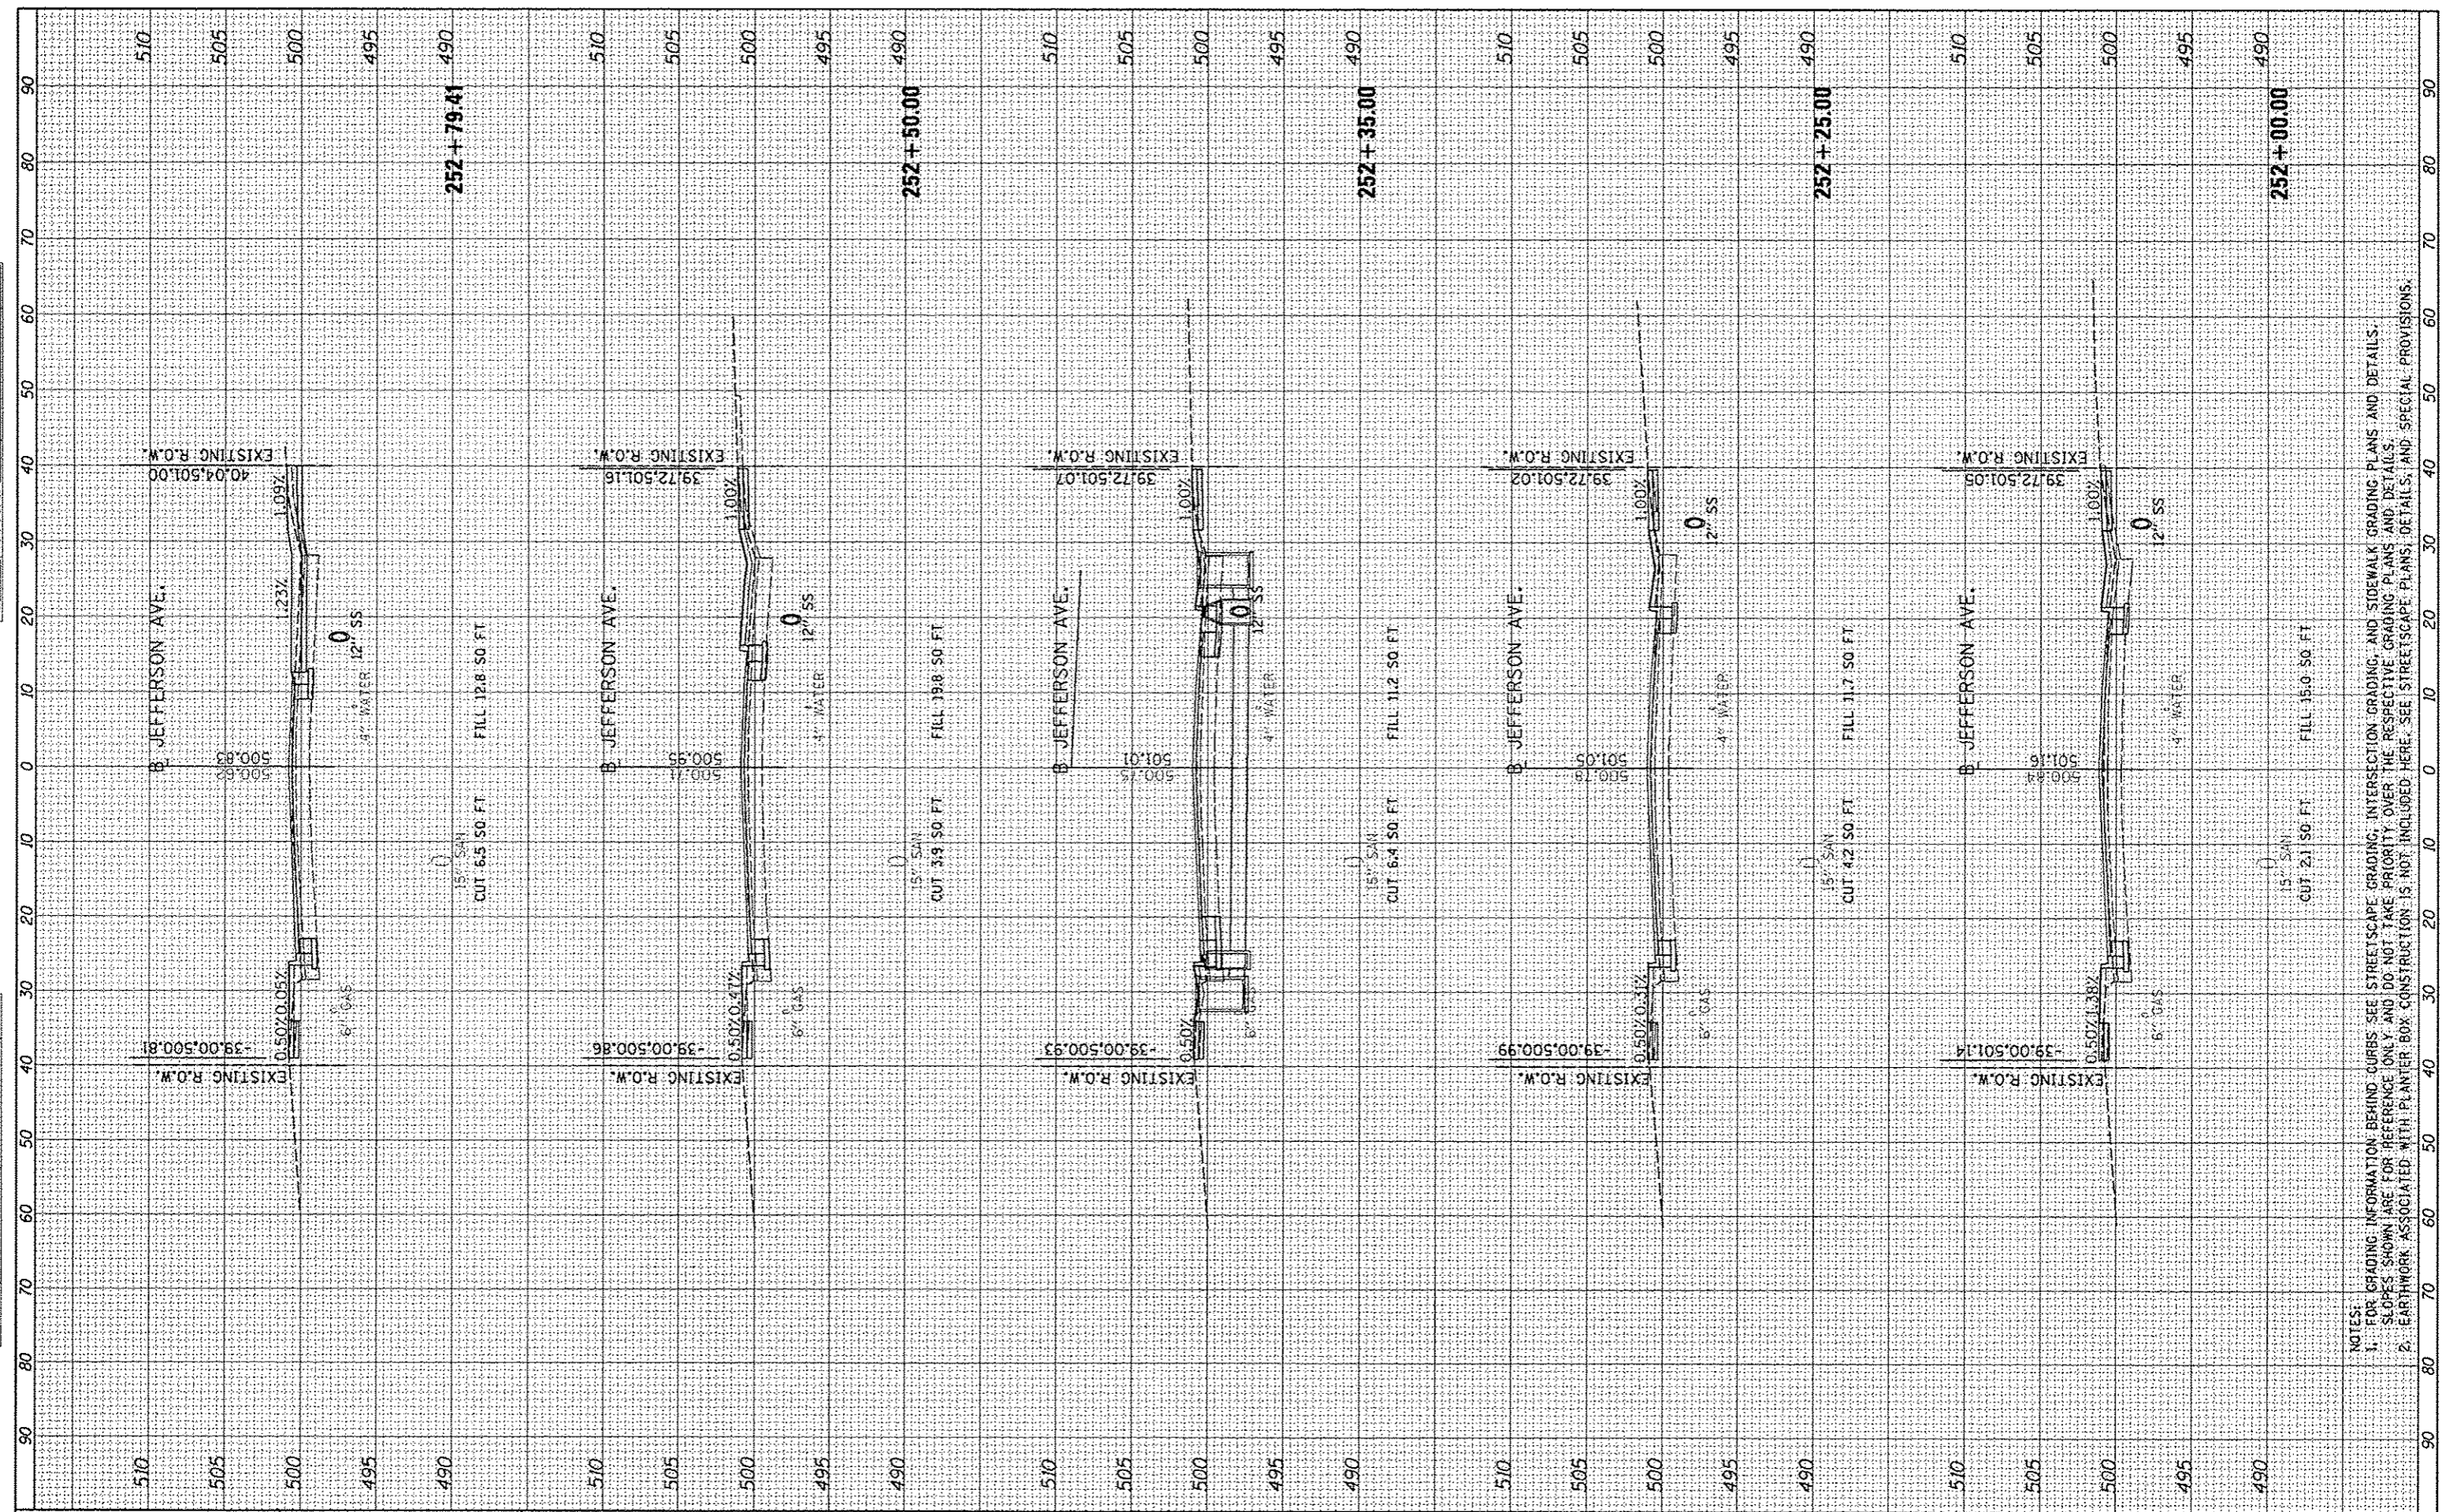

FILE NAME =	USER NAME = kovan81011
o:\p\se_wrk\do_not_delete\dms73388\0410L0155	shh-wah4102.dgn
PLOT SCALE = 20.0000' / 1"	
PLOT DATE = 07/23/2012	

DESIGNED - DLC	REVISED -
DRAWN - DLC	REVISED -
CHECKED - KNB	REVISED -
DATE - 7/18/12	REVISED -

**STATE OF ILLINOIS
DEPARTMENT OF TRANSPORTATION**

SCALE: N/A	SHEET NO. OF SHEETS	STA. 252+00.00 TO STA. 252+79.41
------------	---------------------	----------------------------------

F.A.U. RTE.	SECTION	COUNTY	TOTAL SHEETS	SHEET NO.
	12-00356-01-PV	PEORIA	519	451
CONTRACT NO. 89626			ILLINOIS FED. AID PROJECT TIG-50921581	

NOTES:
 1. FOR GRADING INFORMATION BEHIND CURBS SEE STREETScape GRADING, INTERSECTION GRADING, AND SIDEWALK GRADING PLANS AND DETAILS.
 2. SLOPES SHOWN ARE FOR REFERENCE ONLY AND DO NOT TAKE PRIORITY OVER THE RESPECTIVE GRADING PLANS AND DETAILS.
 3. EARTHWORK ASSOCIATED WITH PLANTER BOX CONSTRUCTION IS NOT INCLUDED HERE. SEE STREETScape PLANS, DETAILS, AND SPECIAL PROVISIONS.