


CROSS SECTIONS ARE FOR REFERENCE ONLY. SEE CROSS STREET SECTIONS AND GRADING PLANS.

DATE	
BY	
STARTED	
PLOTTED	
TEMP. DATE	
AREAS	
ASAS	
CHECKED	
NO.	

© Copyright 2012 by
CMT
 CLAWSON, MURPHY & TULLY, INC.
 CONSULTING ENGINEERS
 Urbana, IL 61802



DATE	
BY	
STARTED	
PLOTTED	
TEMP. DATE	
AREAS	
ASAS	
CHECKED	
NO.	

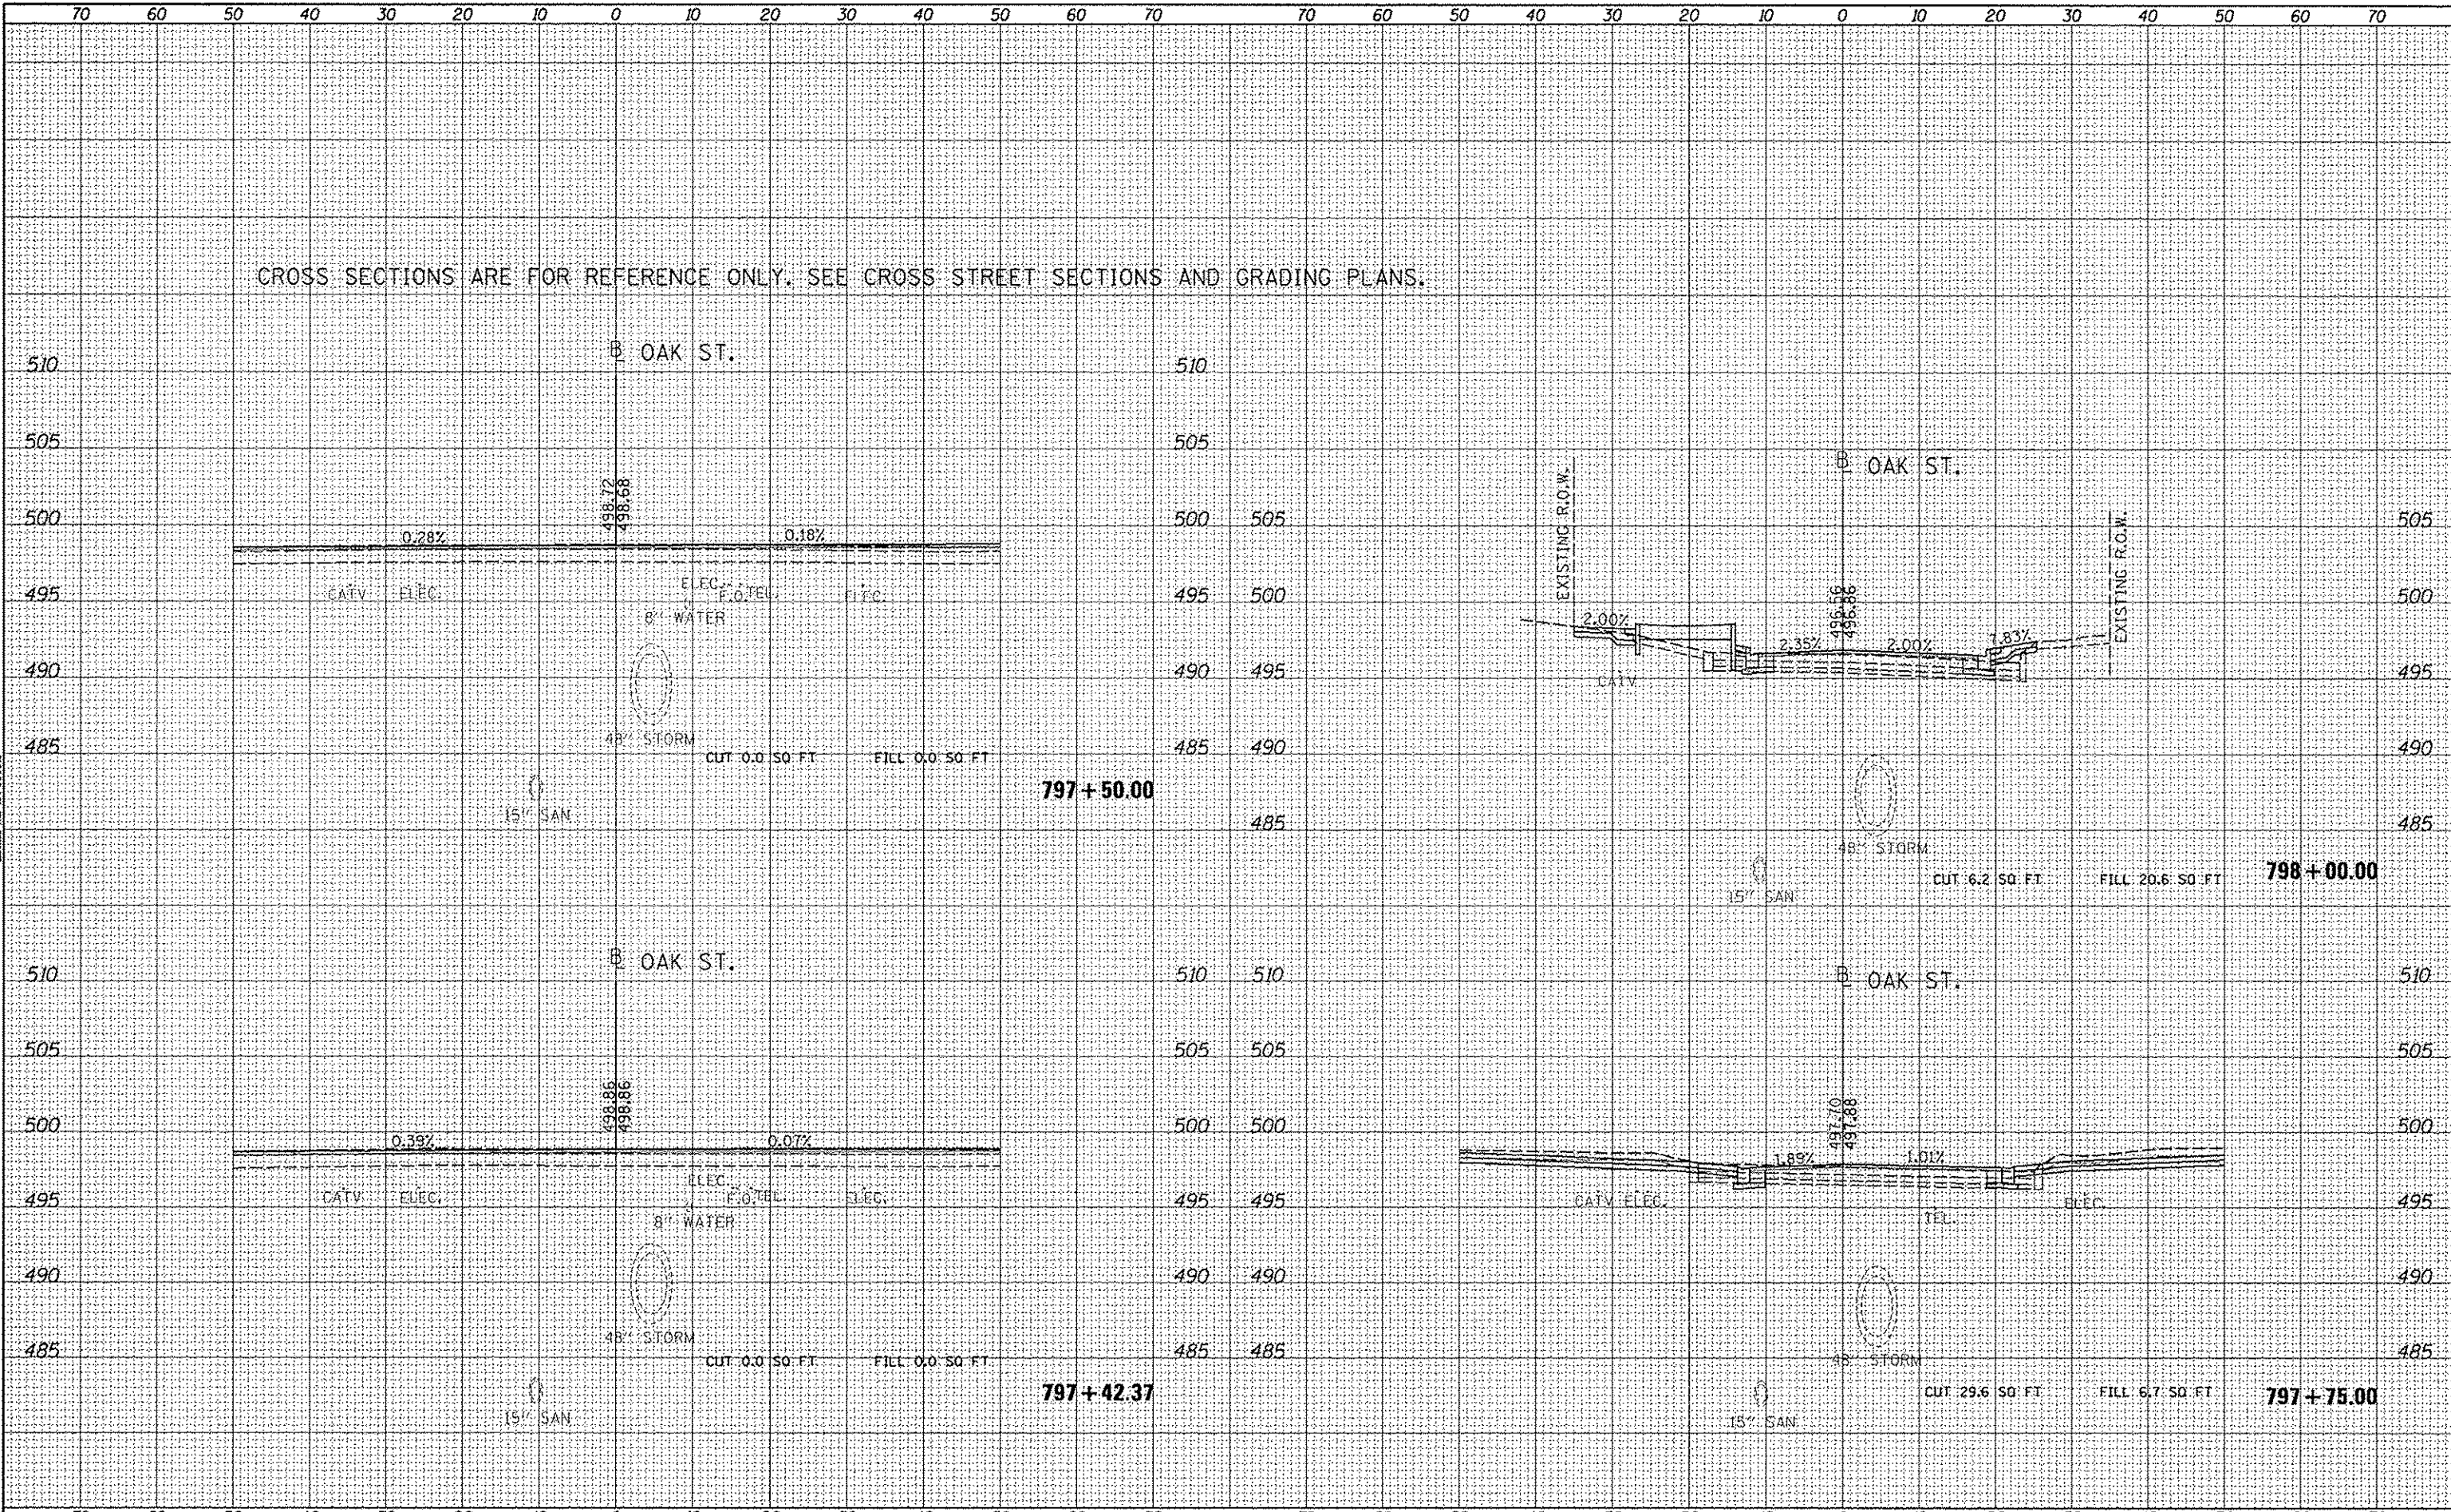

FILE NAME * c:\p\proj\work\do_not_delete\doc\73328\0418\0155	USER NAME * kovan01911 c:\t\ssht\004.dgn	DESIGNED - RMM/EMM	REVISED -	STATE OF ILLINOIS DEPARTMENT OF TRANSPORTATION	OAK STREET CROSS SECTIONS	F.A.U. R.T.C.	SECTION	COUNTY	TOTAL SHEETS	SHEET NO.
PLOT SCALE * 20.0000 / 1 in.	PLOT DATE * 07/25/2012	DRAWN - RJE	REVISED -			12-00356-01-PV	PEORIA	519	485	
CHECKED - EJH	DATE - 7/18/12	REVISED -	REVISED -			CONTRACT NO. 89626				
						ILLINOIS FED. AID PROJECT TIG-50930581				
SCALE: N/A					SHEET	OF	SHEETS	STA.	TO	STA.