


F.A.P. RTE.	SECTION	COUNTY	TOTAL SHEETS	SHEET NO.
846	4B-1-R	WILL	87	14
STA. 1301+00		TO STA. 1309+00		
FED. ROAD DIST. NO. 1 ILLINOIS FED. AID PROJECT				

CONTRACT No. 62269

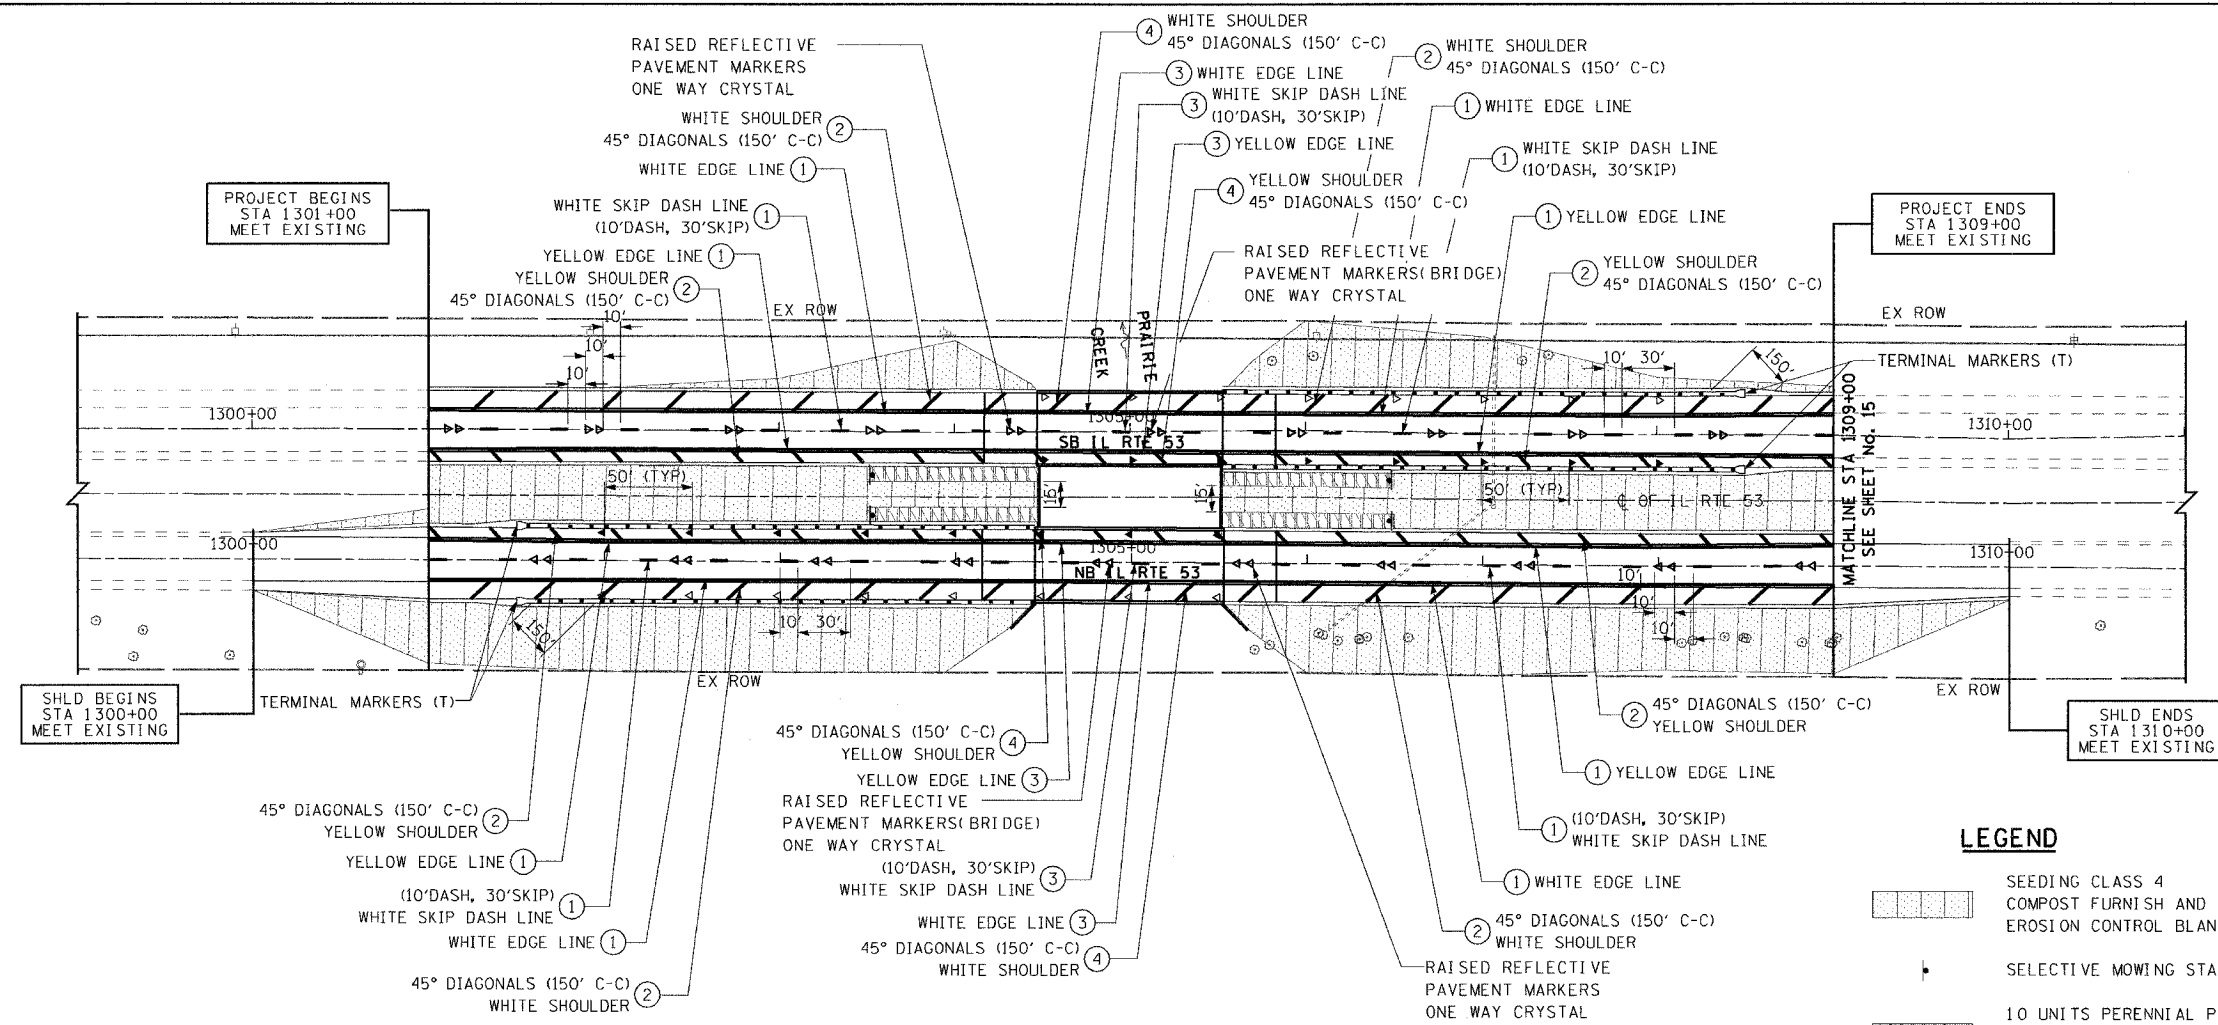

LEGEND

- SEEDING CLASS 4 COMPOST FURNISH AND PLACE EROSION CONTROL BLANKET
- SELECTIVE MOWING STAKES
- 10 UNITS PERENNIAL PLANTS, PRAIRIE TYPE COARSE SAND PLACEMENT WEED CONTROL, GRANULAR HERBICIDE
- PAVEMENT MARKERS
- SILVER GUARDRAIL/BARRIER WALL/BRIDGE RAIL REFLECTORS
- AMBER GUARDRAIL/BARRIER WALL/BRIDGE RAIL REFLECTORS

- ① THERMOPLASTIC PAVEMENT MARKING LINE, 4"
- ② THERMOPLASTIC PAVEMENT MARKING LINE, 12"
- ③ PREFORMED PLASTIC PAVEMENT MARKING, TYPE B, LINE, 4"
- ④ PREFORMED PLASTIC PAVEMENT MARKING, TYPE B, LINE, 12"

IL RTE 53 PAVEMENT MARKING AND LANDSCAPING PLAN

PLANT LIST			
QUANTITY	BOTANICAL NAME	COMMON NAME	SIZE
3	QUERCUS MACROCARPA 06	BUR OAK	1 3/4" -2" B+B

PERENNIAL PLANT CARE SCHEDULE	
ACTIVITY	TIME
PLANT PERENNIAL AS PER PLAN	MAY 1 - JUNE 15 AUGUST 15 - SEPTEMBER 15
MULCH PERENNIAL BEDS	24 HOURS AFTER PLANTING
INSTALL SELECTIVE MOW STAKES AS PER PLAN OR DIRECTION OF RE	PRIOR TO PERIOD OF ESTABLISHMENT INSPECTION
PERENNIAL PLANT PERIOD OF ESTABLISHMENT WATER ONCE EVERY 7 DAYS FOR 4 WEEKS	WITHIN 30 DAYS AFTER PLANTING
REPLACE DEAD PLANTS	AFTER PERIOD OF ESTABLISHMENT INSPECTION
PERENNIAL PLANT CARE (FIRST CYCLE)	30 DAYS AFTER PERIOD OF ESTABLISHMENT INSPECTION
PERENNIAL PLANT CARE (SECOND CYCLE)	60 DAYS AFTER PERIOD OF ESTABLISHMENT INSPECTION
PERENNIAL PLANT CARE (THIRD CYCLE)	90 DAYS AFTER PERIOD OF ESTABLISHMENT INSPECTION
SUPPLEMENTAL WATERING	USE AFTER PERIOD OF EST. INSP. AS DIRECTED BY RESIDENT ENGINEER

NOTES:

- NOTIFY AREA TRAFFIC FIELD ENGINEER, CORY JUCIUS (815) 485-6475 AT LEAST 72 HOURS PRIOR TO FINAL PAVEMENT MARKING INSTALLATION.
- ALL PROPOSED TREES SHALL BE LOCATED IN ACCORDANCE WITH THE DIRECTION OF THE RESIDENT ENGINEER AND THE IDOT ROADSIDE DEVELOPMENT UNIT REPRESENTATIVES.
- THE LANDSCAPE IN THE CROSSOVER AREA WILL BE RESTORED AND QUANTITIES ARE ADDED.

REVISIONS	
NAME	DATE

ILLINOIS DEPARTMENT OF TRANSPORTATION
IL RTE 53 OVER PRAIRIE CREEK
PAVEMENT MARKING AND LANDSCAPING PLAN

SCALE: 1"=50'
DATE: AUGUST 2007
DRAWN BY: JLA/RM/FZ
CHECKED BY: MK/SMK