



F.A.P. RTE.	SECTION	COUNTY	TOTAL SHEETS	SHEET NO.
846	4B-1-R	WILL	87	15
STA.	1301+00	TO STA.	1309+00	
FED. ROAD DIST. NO. 1	ILLINOIS	FED. AID PROJECT		

CONTRACT No. 62269

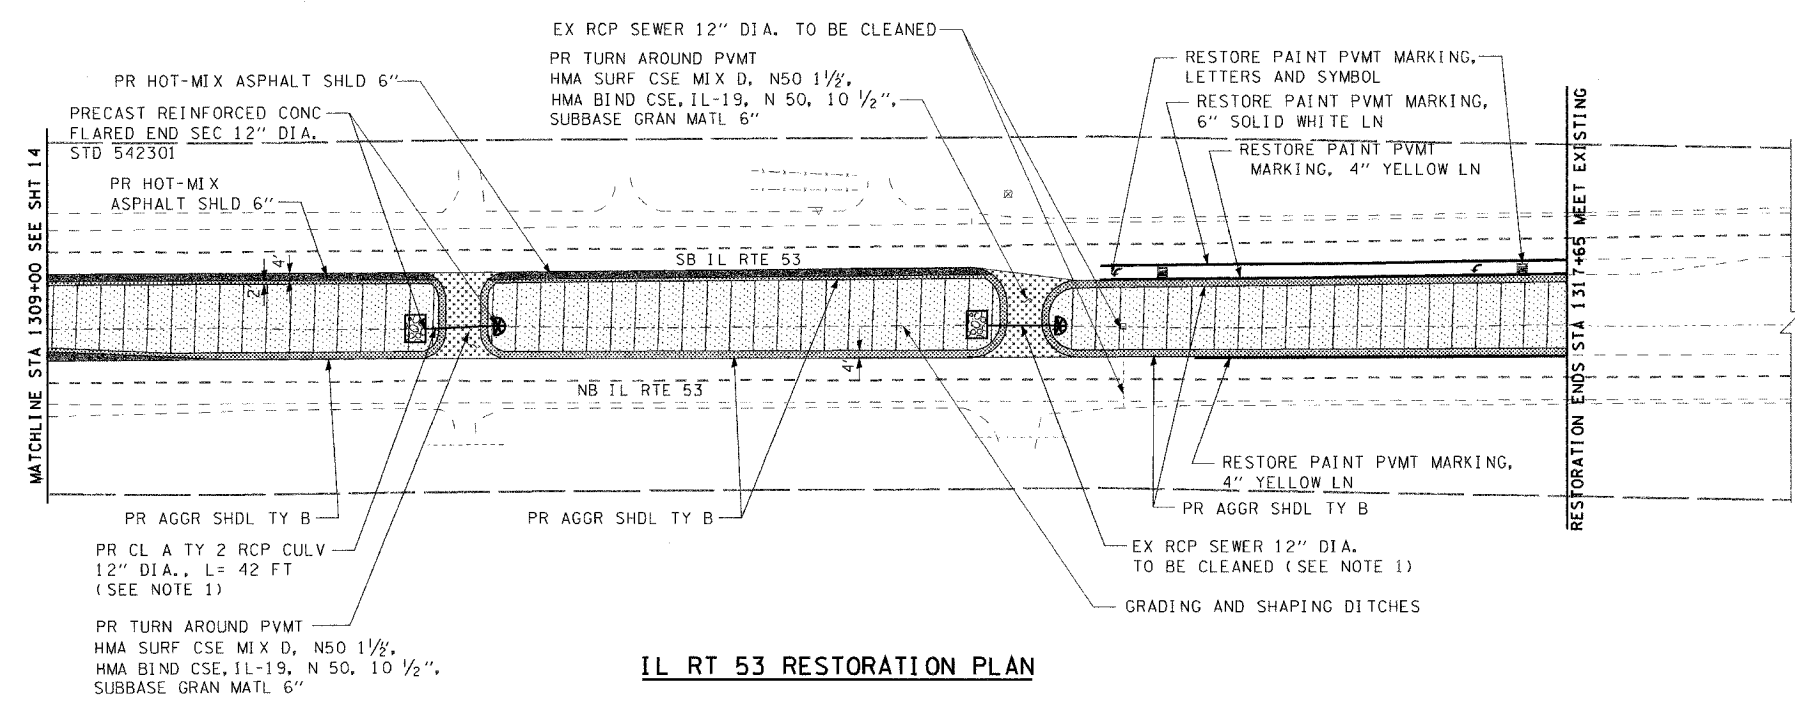

 


**IL RT 53 RESTORATION PLAN**

**NOTE:**

- 1. FOR EROSION DETAIL SEE SHEET NO 16C

**LEGEND:**

-  SEEDING CLASS 4  
COMPOST FURNISH AND PLACE  
EROSION CONTROL BLANKET
-  PIPE OUTLET PROTECTION
-  CULVERT INLET PROTECTION

REVISIONS	
NAME	DATE

ILLINOIS DEPARTMENT OF TRANSPORTATION  
 IL RTE 53 OVER PRAIRIE CREEK  
 RESTORATION PLAN

SCALE: 1"=50'  
 DATE: AUGUST 2007

DRAWN BY: RM  
 CHECKED BY: MK/SMK