


F.A.P. RTE.	SECTION	COUNTY	TOTAL SHEETS	SHEET NO.
846	4B-1-R	WILL	87	16A
STA. 1301+00	TO STA. 1309+00			
FED. ROAD DIST. NO. 1		ILLINOIS	FED. AID PROJECT	

CONTRACT No. 62269

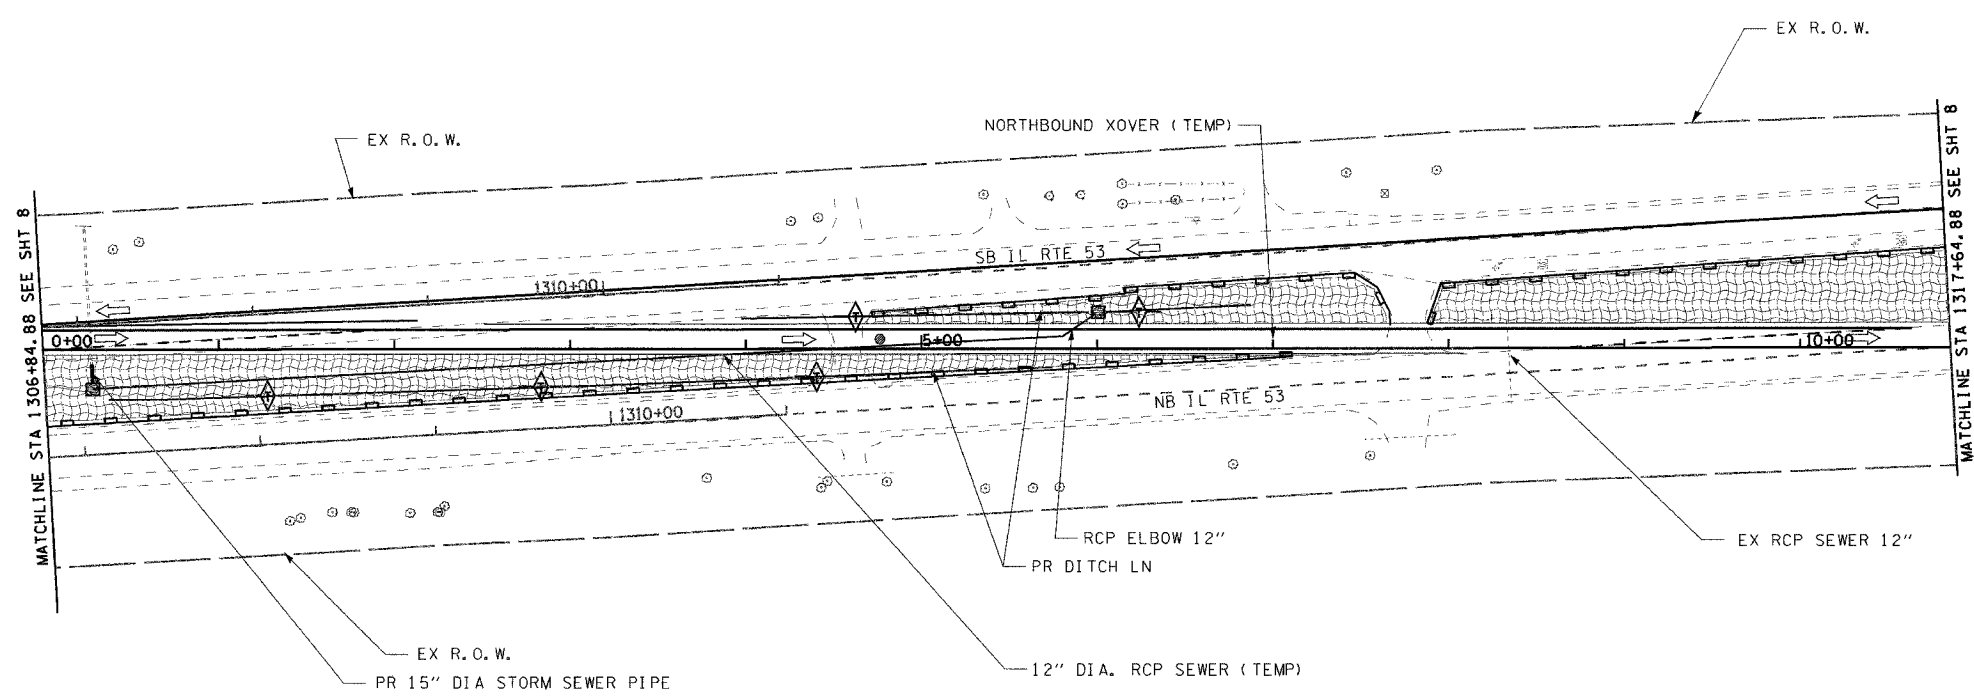

CROSSOVER STAGE I-EROSION CONTROL PLAN

INSPECTION AND MAINTENANCE SCHEDULE

ACTIVITY	RESPONSIBLE PARTY	DURATION
STABILIZATION DURING CONSTRUCTION MAINTENANCE	CONTRACTOR	WEEKLY AND AFTER EVERY 0.5" RAINFALL
STABILIZATION DURING CONSTRUCTION-OBSERVATION	ENGINEER	WEEKLY AND AFTER EVERY 0.5" RAINFALL
VEGETATION MAINTENANCE	CONTRACTOR	COMPLETION OF CONTRACT
VEGETATION AND STABILIZATION MAINTENANCE	ILLINOIS DEPARTMENT OF TRANSPORTATION	ONGOING AFTER CONSTRUCTION COMPLETION

LEGEND

- PERIMETER EROSION BARRIER
- TEMPORARY DITCH CHECK
- EROSION CONTROL BLANKET
- PIPE OUTLET PROTECTION
- CULVERT INLET PROTECTION
- INLET PROTECTION

SOIL PROTECTION SCHEDULE

STABILIZATION TYPE	JAN.	FEB.	MAR.	APR.	MAY	JUNE	JULY	AUG.	SEPT.	OCT.	NOV.	DEC.
PERMANENT SEEDING			A					A				
DORMANT SEEDING	B									A		
TEMPORARY SEEDING			B									
EROSION BLANKET/HYDROMULCH	B											

A - SEEDING CLASS 4
 B - PERENNIAL RYE 25 LBS/ACRE, CEREAL RYE 90 LBS/ACRE, OR WHEAT 90 LBS/ACRE

REVISIONS	
NAME	DATE

ILLINOIS DEPARTMENT OF TRANSPORTATION
 IL RTE 53 OVER PRAIRIE CREEK
 EROSION CONTROL PLAN
 CROSSOVER STAGE I
 SCALE: 1"=50'-0"
 DATE: AUGUST 2007
 DRAWN BY: JLA/RM/FZ
 CHECKED BY: MK/SMK