


F.A.P. RTE.	SECTION	COUNTY	TOTAL SHEETS	SHEET NO.
846	4B-1-R	WILL	87	16B
STA. 1301+00	TO STA. 1309+00			
FED. ROAD DIST. NO. 1		ILLINOIS	FED. AID PROJECT	

CONTRACT No. 62269

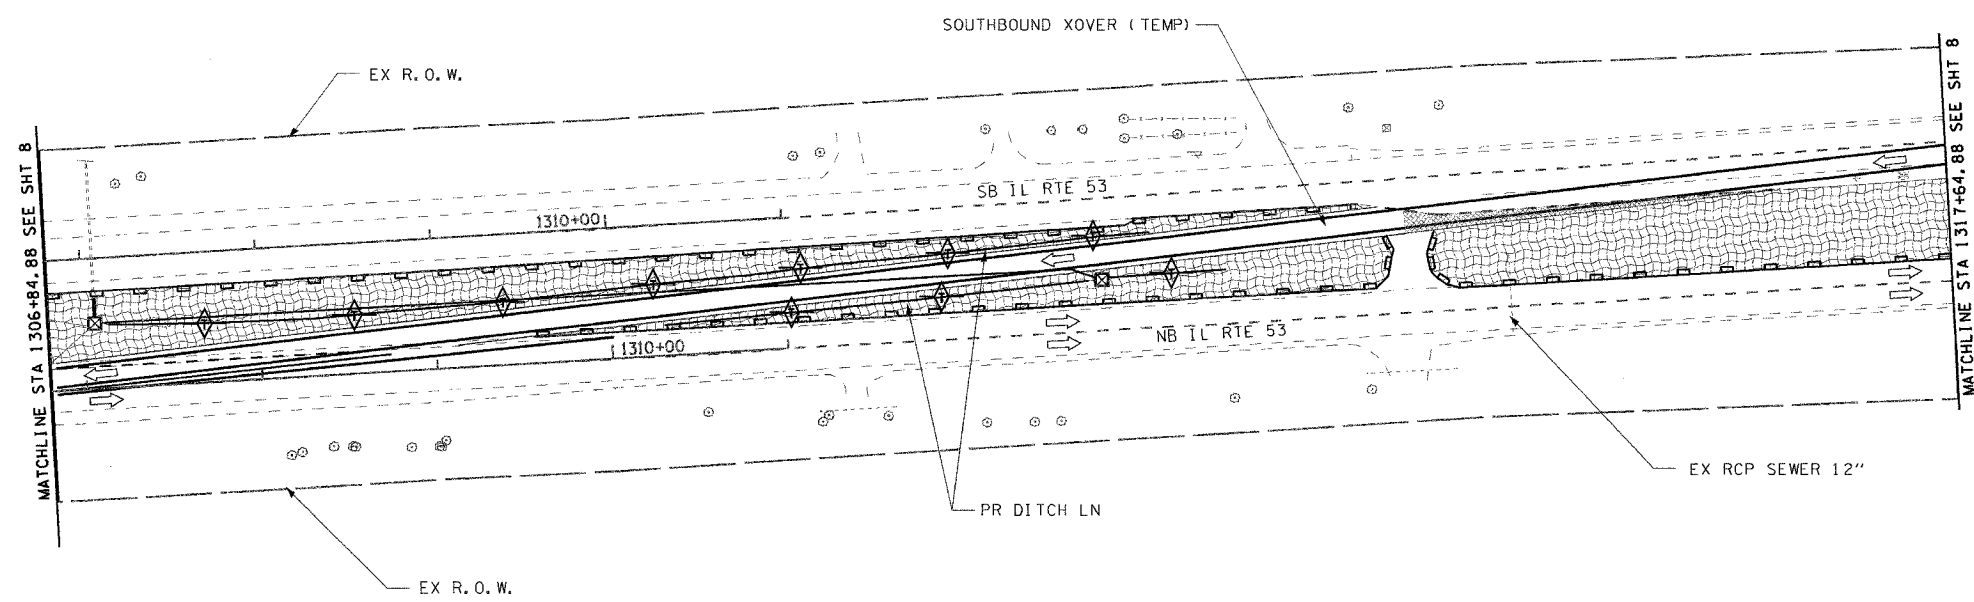

**CROSSOVER STAGE II-EROSION CONTROL PLAN**

**LEGEND:**

- PERIMETER EROSION BARRIER
- TEMPORARY DITCH CHECK
- EROSION CONTROL BLANKET
- PIPE OUTLET PROTECTION
- INLET PROTECTION

REVISIONS	
NAME	DATE

ILLINOIS DEPARTMENT OF TRANSPORTATION  
 IL RTE 53 OVER PRAIRIE CREEK  
 EROSION CONTROL PLAN  
 CROSSOVER STAGE II  
 SCALE: 1"=50'-0"  
 DATE: AUGUST 2007  
 DRAWN BY: JLA/RM/FZ  
 CHECKED BY: MK/SMK