


F.A.P. RTE.	SECTION	COUNTY	TOTAL SHEETS	SHEET NO.
852	18 B-5-R-2	WILL	66	21
STA.		TO STA.		
FED. ROAD DIST. NO.	ILLINOIS	FED. AID PROJECT		

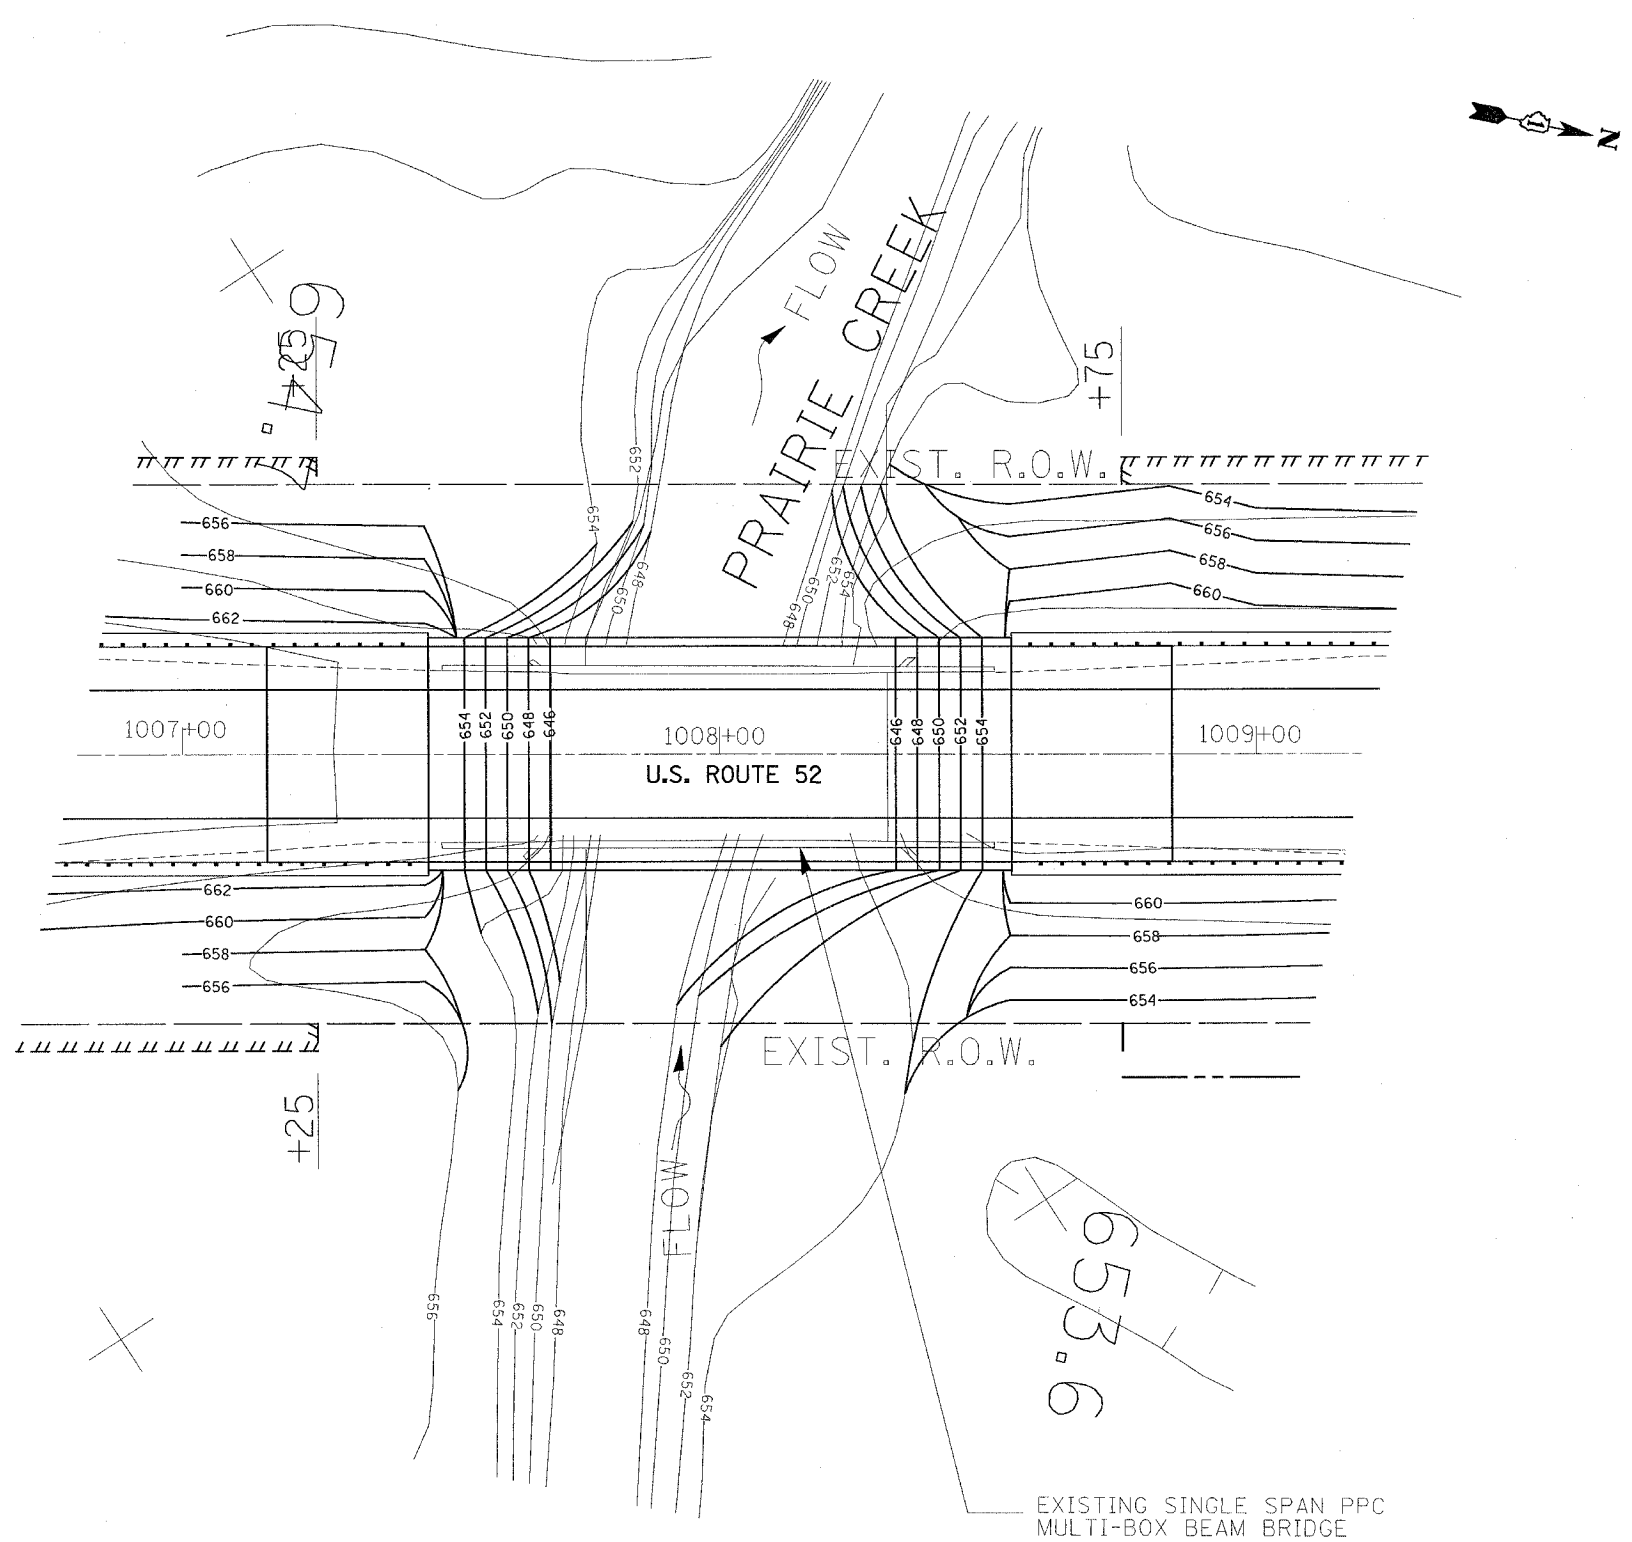

PLOT DATE = 8/14/2007
 FILE NAME = g:\proj\proj\141908\design\sm32
 PLOT NAME = sm32 / 21
 USER NAME = abraham

REVISIONS	
NAME	DATE

ILLINOIS DEPARTMENT OF TRANSPORTATION
 BRIDGE REMOVAL & REPLACEMENT
 US52 OVER PRAIRIE CREEK
 GRADING PLAN
 UNINCORPORATED MANHATTAN TOWNSHIP

SCALE: VERT. _____
 HORIZ. _____

DATE _____ DRAWN BY _____
 CHECKED BY _____