




F.A.S. RTE.	SECTION	COUNTY	TOTAL SHEETS	SHEET NO.
*2079	**	CARROLL & OGLE	232	105
STA.		TO STA.		
FED. ROAD DIST. NO.		ILLINOIS	FED. AID PROJECT	
(US 52)		** (16,17,18)RS-3 & (16BR)M-1		

EROSION CONTROL AND SEEDING PLANS

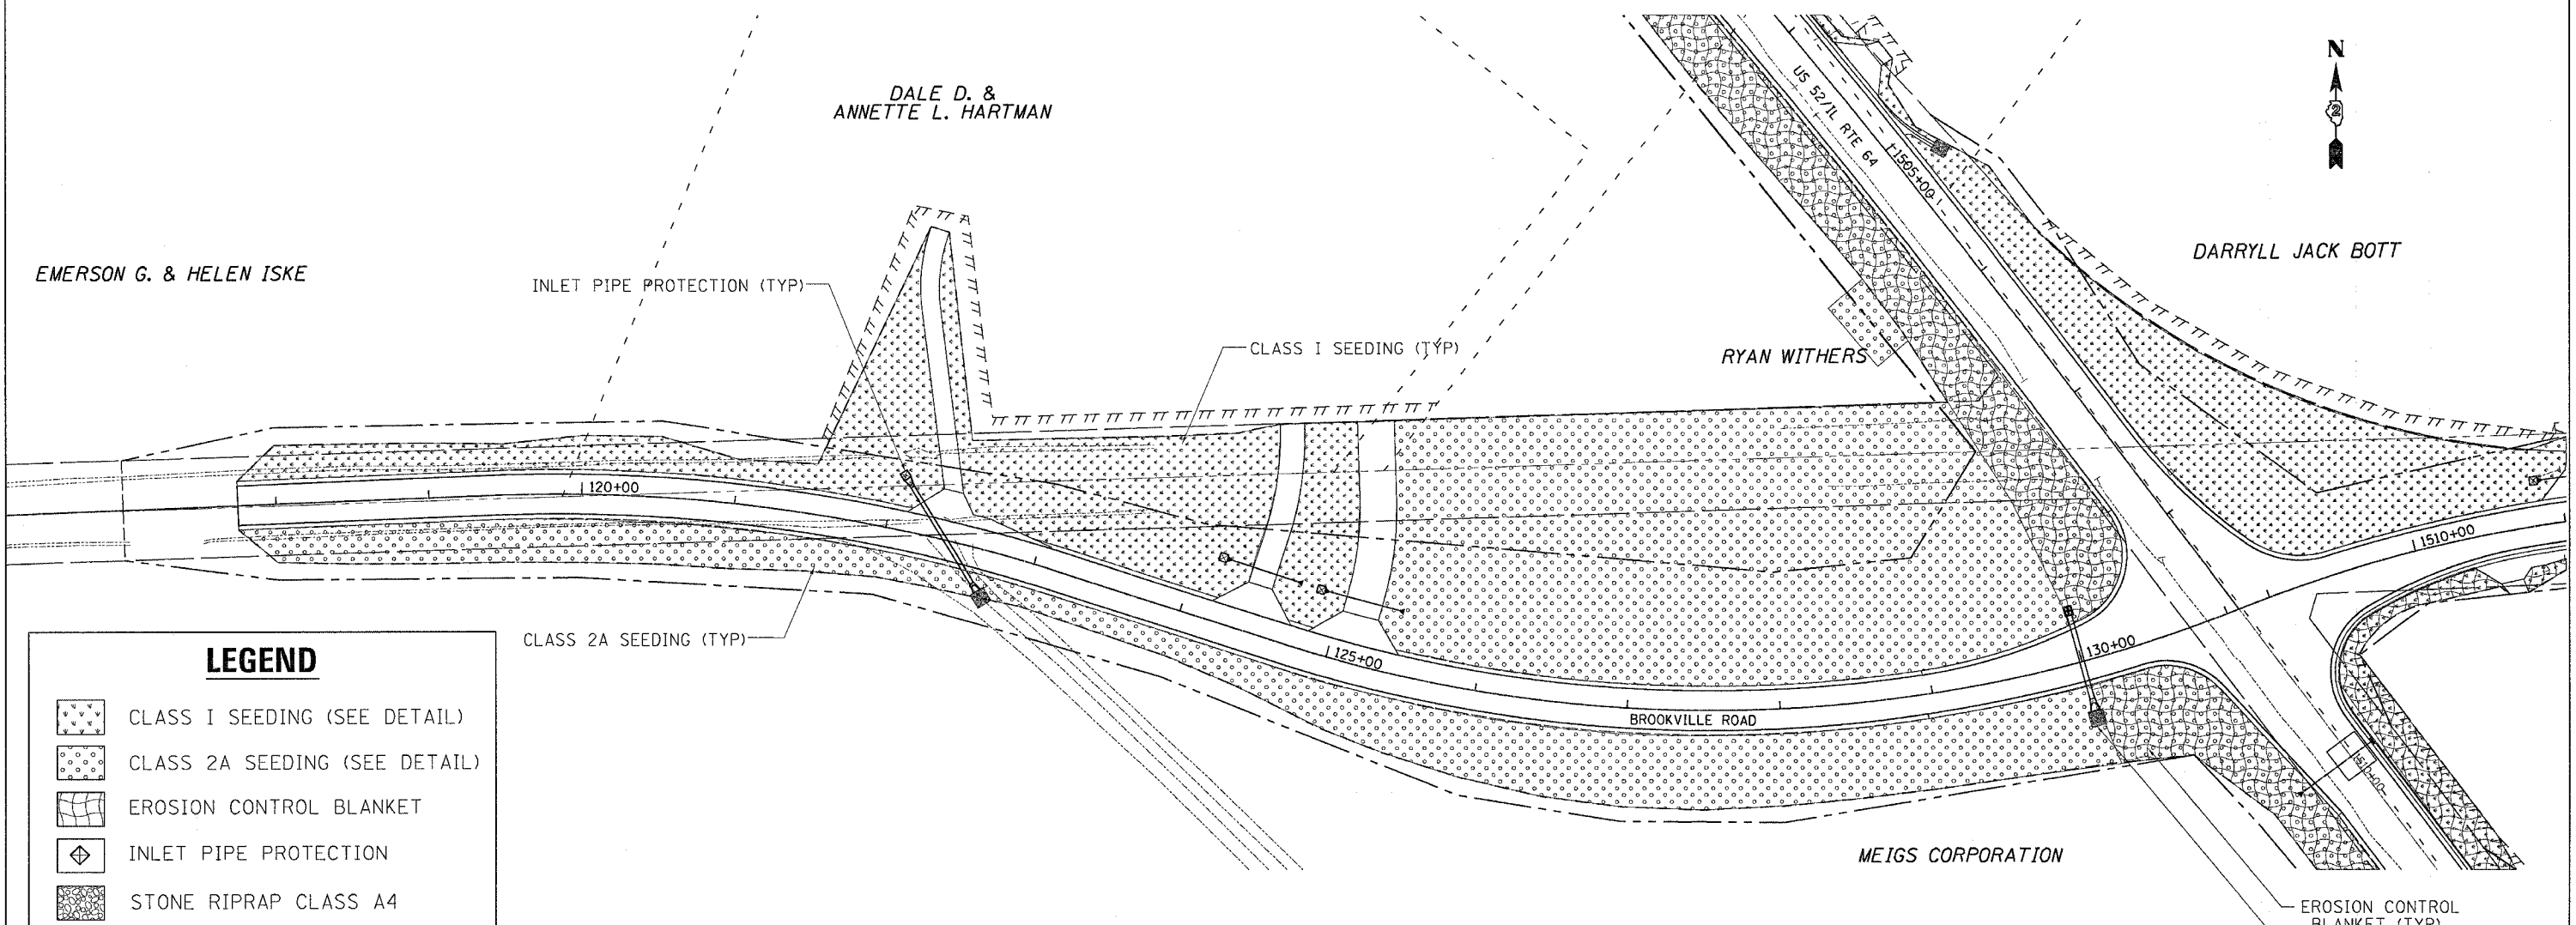

LEGEND

- CLASS I SEEDING (SEE DETAIL)
- CLASS 2A SEEDING (SEE DETAIL)
- EROSION CONTROL BLANKET
- INLET PIPE PROTECTION
- STONE RIPRAP CLASS A4

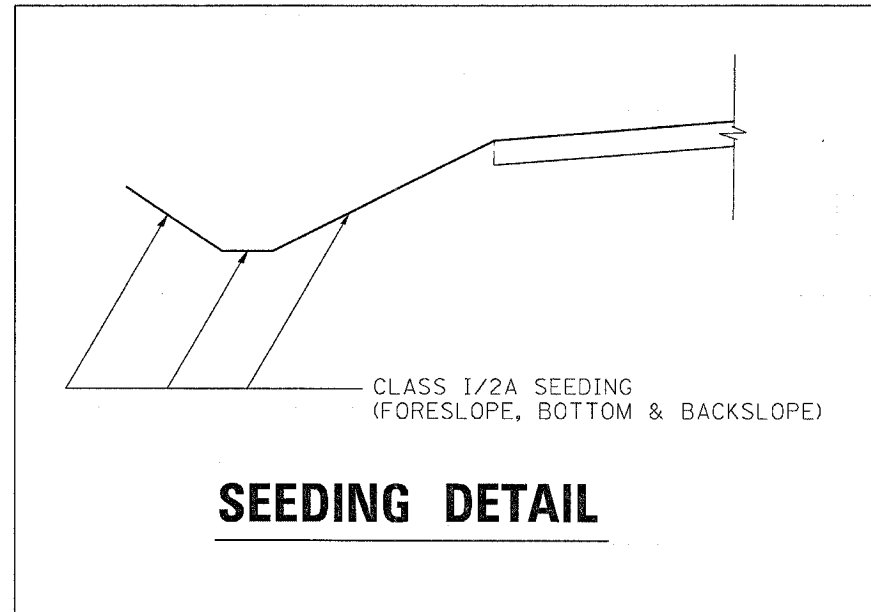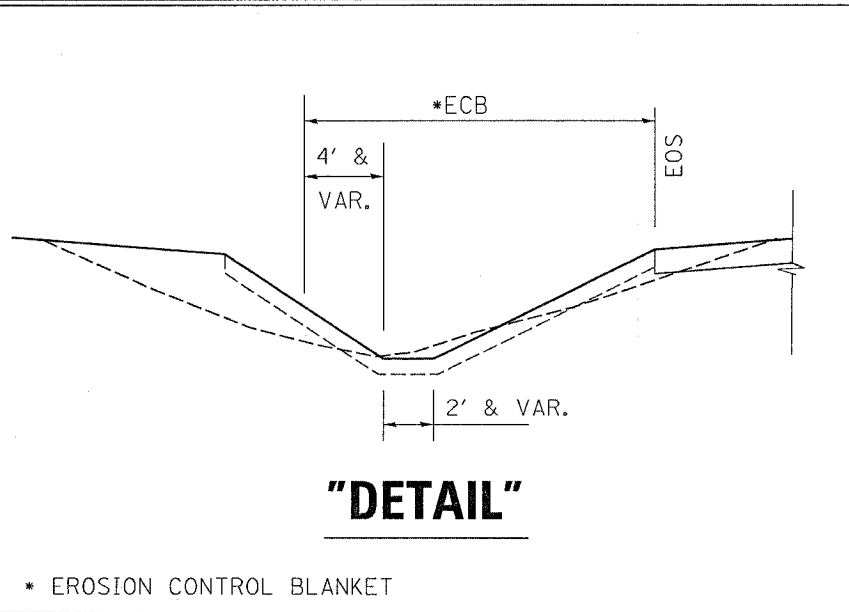

TEMPORARY DITCH CHECK LOCATIONS

BROOKVILLE ROAD					
STA.	*OFFSET	STA.	*OFFSET	STA.	*OFFSET
118+00	- RT & LT	122+50	- RT & LT	127+00	- RT & LT
118+30	- RT & LT	122+80	- RT & LT	127+30	- RT & LT
118+60	- RT & LT	123+10	- RT & LT	127+60	- RT & LT
118+90	- RT & LT	123+40	- RT & LT	127+90	- RT & LT
119+20	- RT & LT	123+70	- RT & LT	128+20	- RT & LT
119+50	- RT & LT	124+00	- RT & LT	128+50	- RT & LT
119+80	- RT & LT	124+30	- RT & LT	128+80	- RT & LT
120+10	- RT & LT	124+60	- RT & LT	129+10	- RT & LT
120+40	- RT & LT	124+90	- RT & LT	129+40	- RT & LT
120+70	- RT & LT	125+20	- RT & LT	129+70	- RT & LT
121+00	- RT & LT	125+50	- RT & LT	130+00	- RT & LT
121+30	- RT & LT	125+80	- RT & LT		
121+60	- RT & LT	126+10	- RT & LT		
121+90	- RT & LT	126+40	- RT & LT		
122+20	- RT & LT	126+70	- RT & LT		

* OFFSET LOCATIONS FOR TEMPORARY DITCH CHECKS ARE TO THE CENTER OF DITCH. (SEE CROSS-SECTIONS)

SCALE : 1" = 50'

PLOT DATE = Wed Nov 07 14:56:28 2007
 FILE NAME = J:\2005\64237\64237.dgn
 PLOT SCALE = 50.0000 / IN.
 REFERENCE = *REF*