


F.A.P. RTE.	SECTION	COUNTY	TOTAL SHEETS	SHEET NO.
840	123 BR-2	IROQUOIS	67	16
FED. ROAD DIST. NO. 7		ILLINOIS	FED. AID PROJECT	
CONTRACT NO. 66612				

LEGEND


- ◆ TEMPORARY DITCH CHECK
- ⊕ INLET AND PIPE PROTECTION
- PERIMETER EROSION BARRIER
- ▨ STONE RIPRAP, CLASS A4
- ▨ SEEDING CLASS 2A WITH EROSION CONTROL BLANKET
- ▨ SODDING

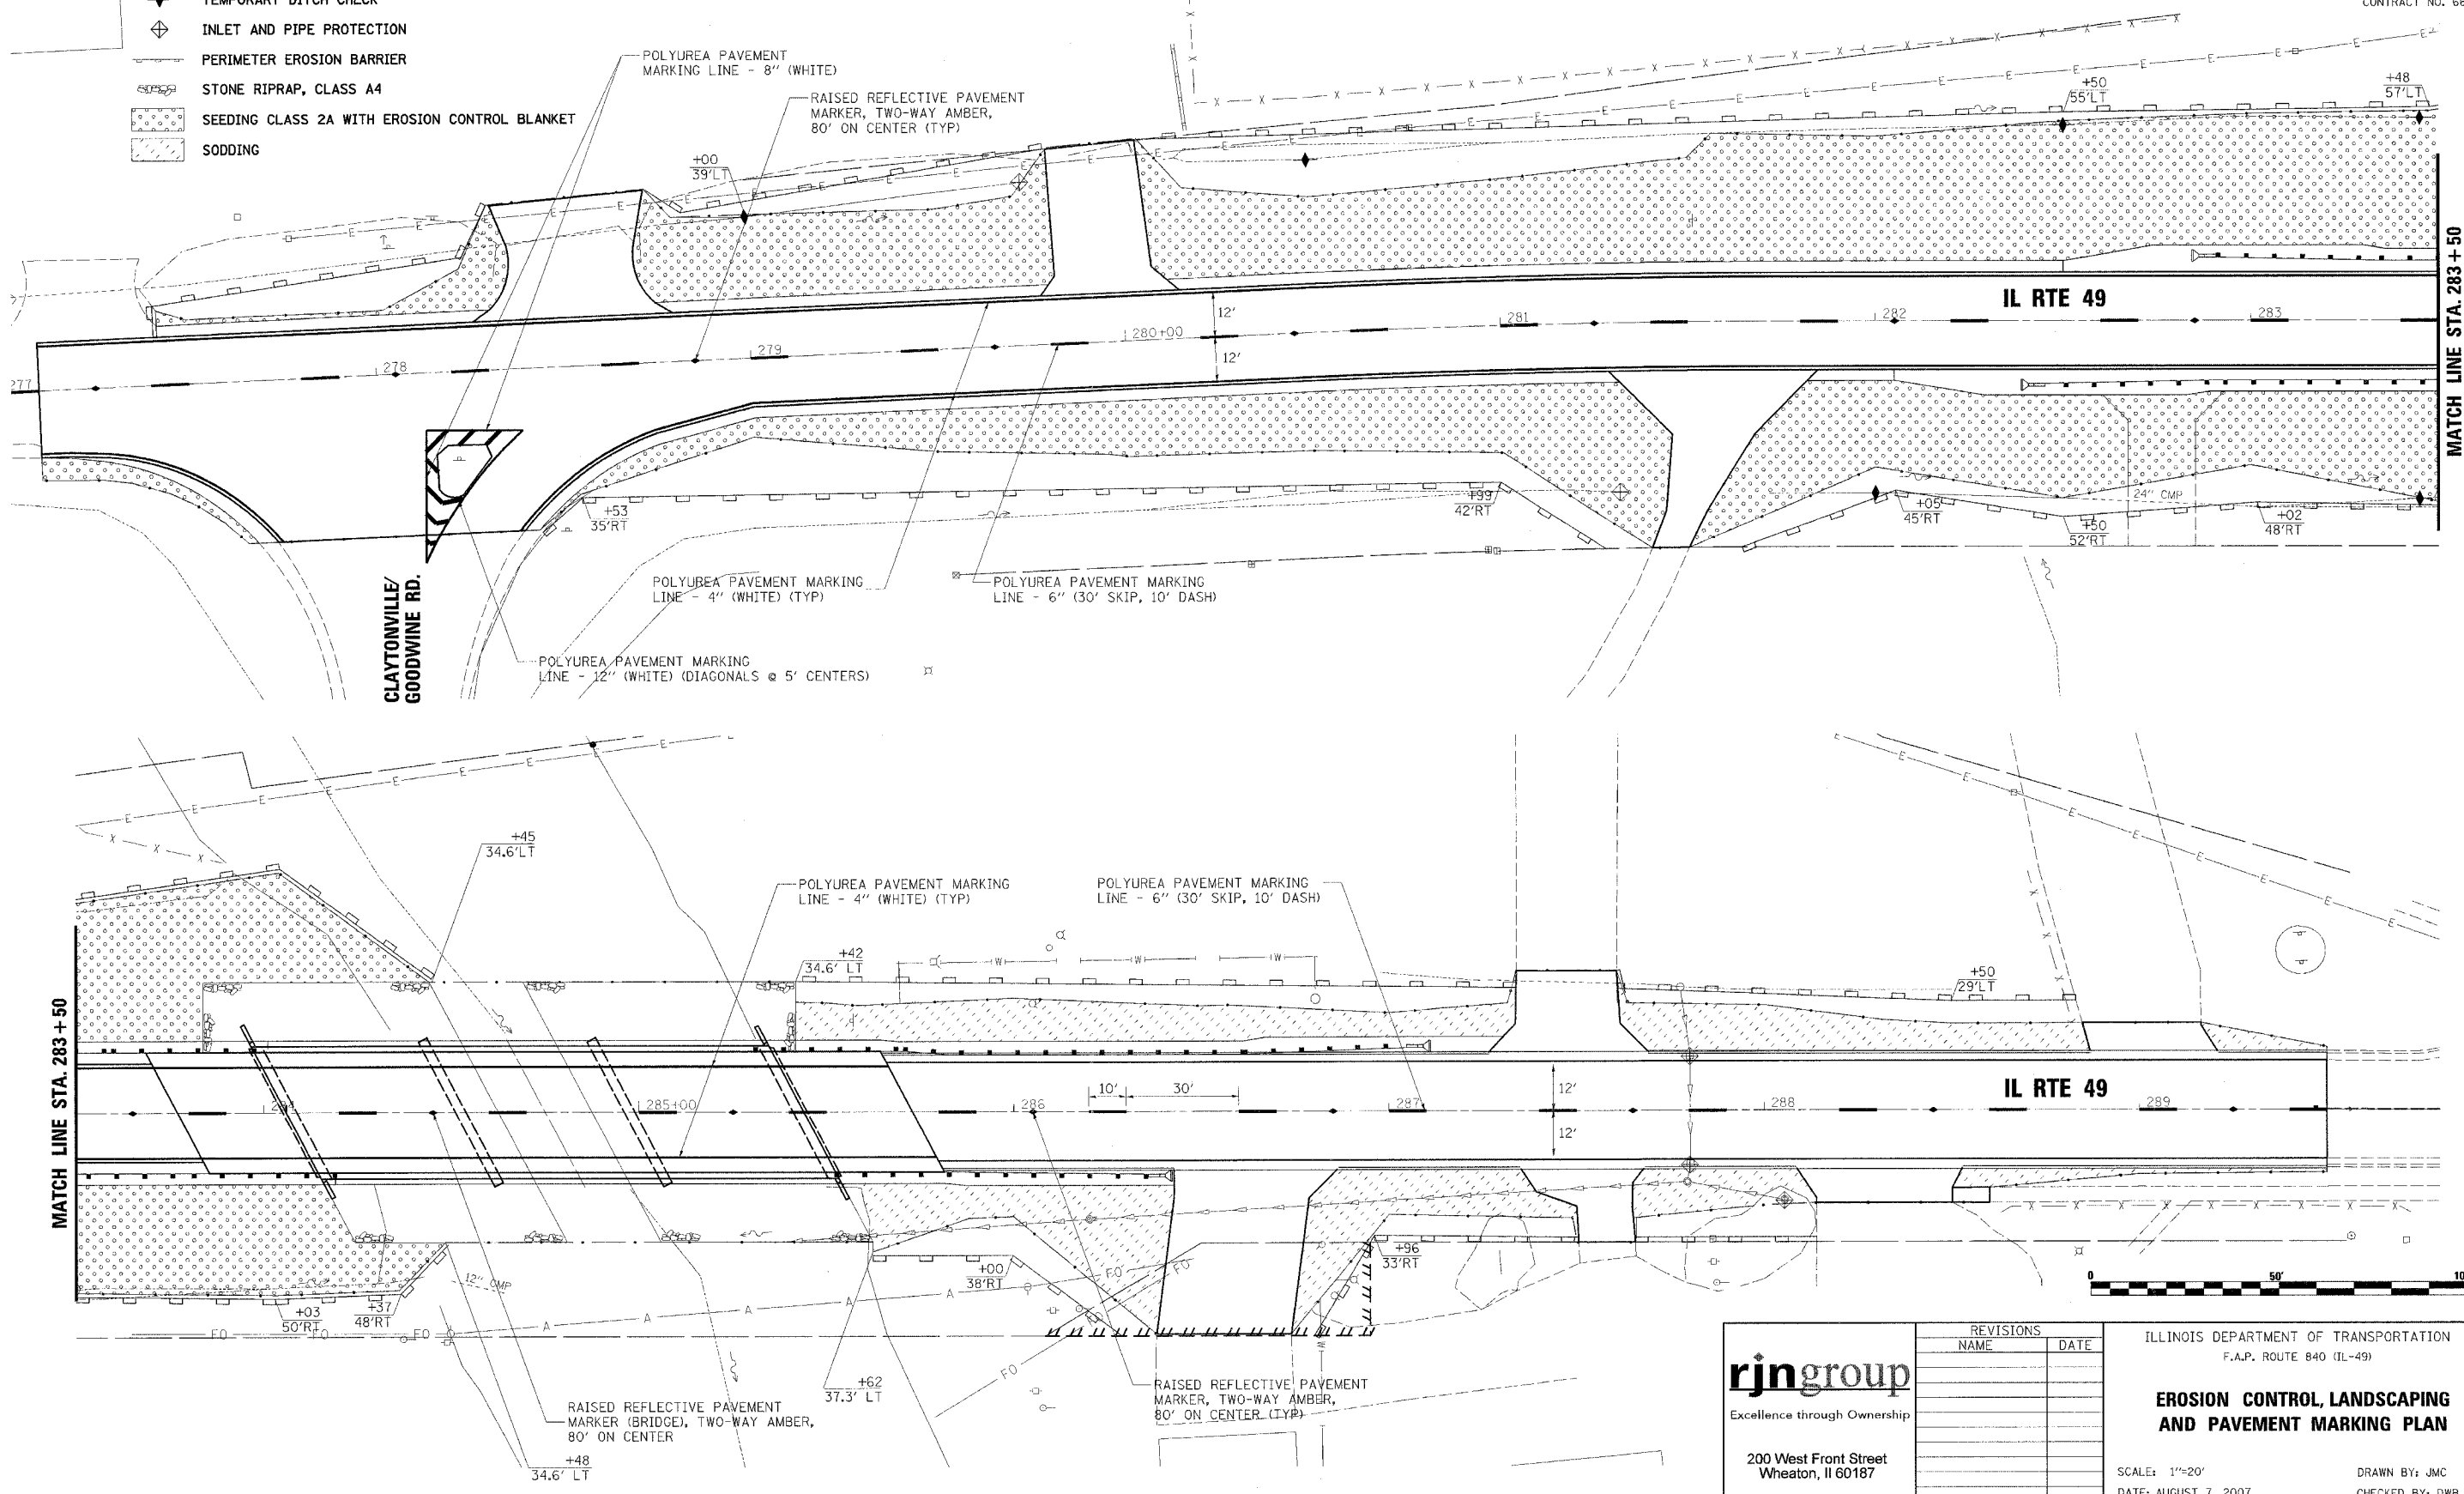

MATCH LINE STA. 283 + 50

MATCH LINE STA. 283 + 50

CLAYTONVILLE/
GOODWINE RD.

 

PLOT SCALE: 1/20
 PLOT TIME: 8:38:55 AM
 PLOTTED BY: Jrcoccy
 MODEL NAME: DE-FOUT

rjngroup
 Excellence through Ownership
 200 West Front Street
 Wheaton, IL 60187

REVISIONS	
NAME	DATE

ILLINOIS DEPARTMENT OF TRANSPORTATION
 F.A.P. ROUTE 840 (IL-49)
**EROSION CONTROL, LANDSCAPING
 AND PAVEMENT MARKING PLAN**
 SCALE: 1"=20'
 DATE: AUGUST 7, 2007
 DRAWN BY: JMC
 CHECKED BY: DWB