
 


F.A. RTE.	SECTION	COUNTY	TOTAL SHEETS	SHEET NO.
681	114 BR	LIVINGSTON	43	13
STA.		TO STA.		
FED. ROAD DIST. NO.		ILLINOIS FED. AID PROJECT		

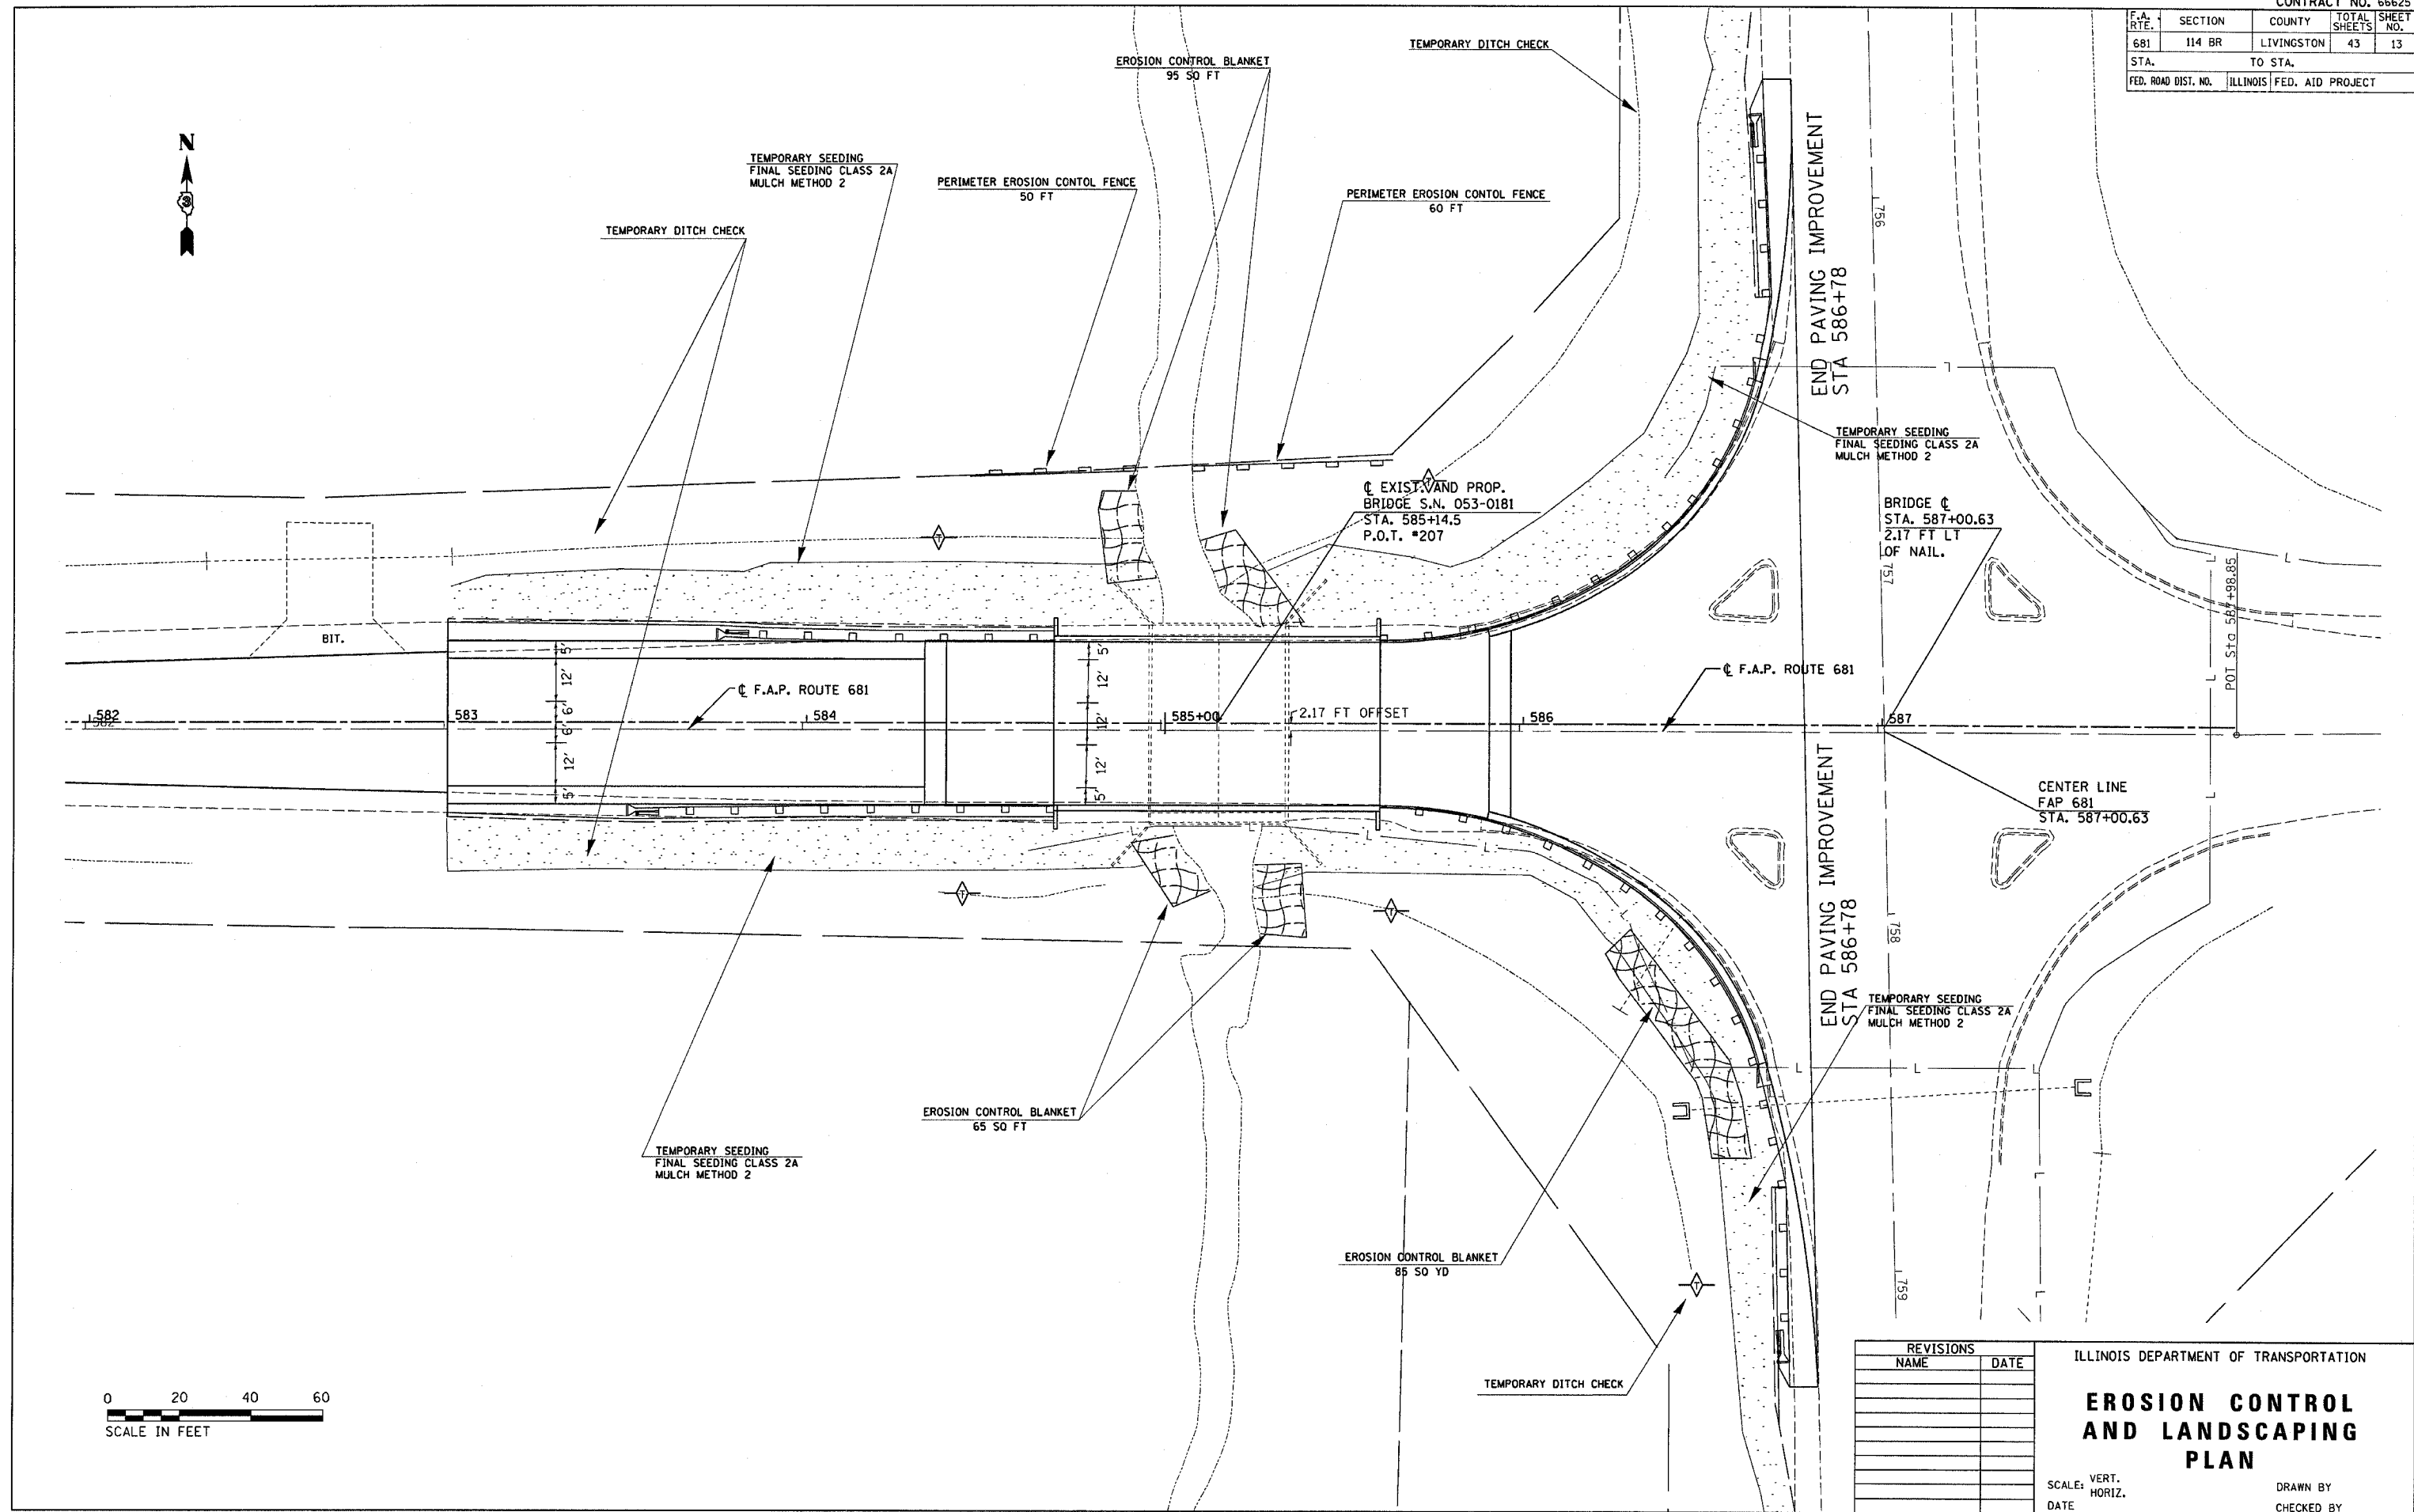

PLOT DATE = Aug 23, 2007 - 8:48:53 PM
 FILE NAME = c:\projects\66625\113\topodgn
 PLOT SCALE = 20.0000 7 / IN.
 USER NAME = Ferguson

REVISIONS	
NAME	DATE

ILLINOIS DEPARTMENT OF TRANSPORTATION

EROSION CONTROL AND LANDSCAPING PLAN

SCALE: VERT. DRAWN BY
 HORIZ. CHECKED BY
 DATE