



F.A.I. RTE.	SECTION	COUNTY	TOTAL SHEETS	SHEET NO.
80	06-BHBR	BUREAU	165	30
STA. 262+00		TO STA. 262+58		
FED. ROAD DIST. NO. 3 ILLINOIS FED. AID PROJECT				

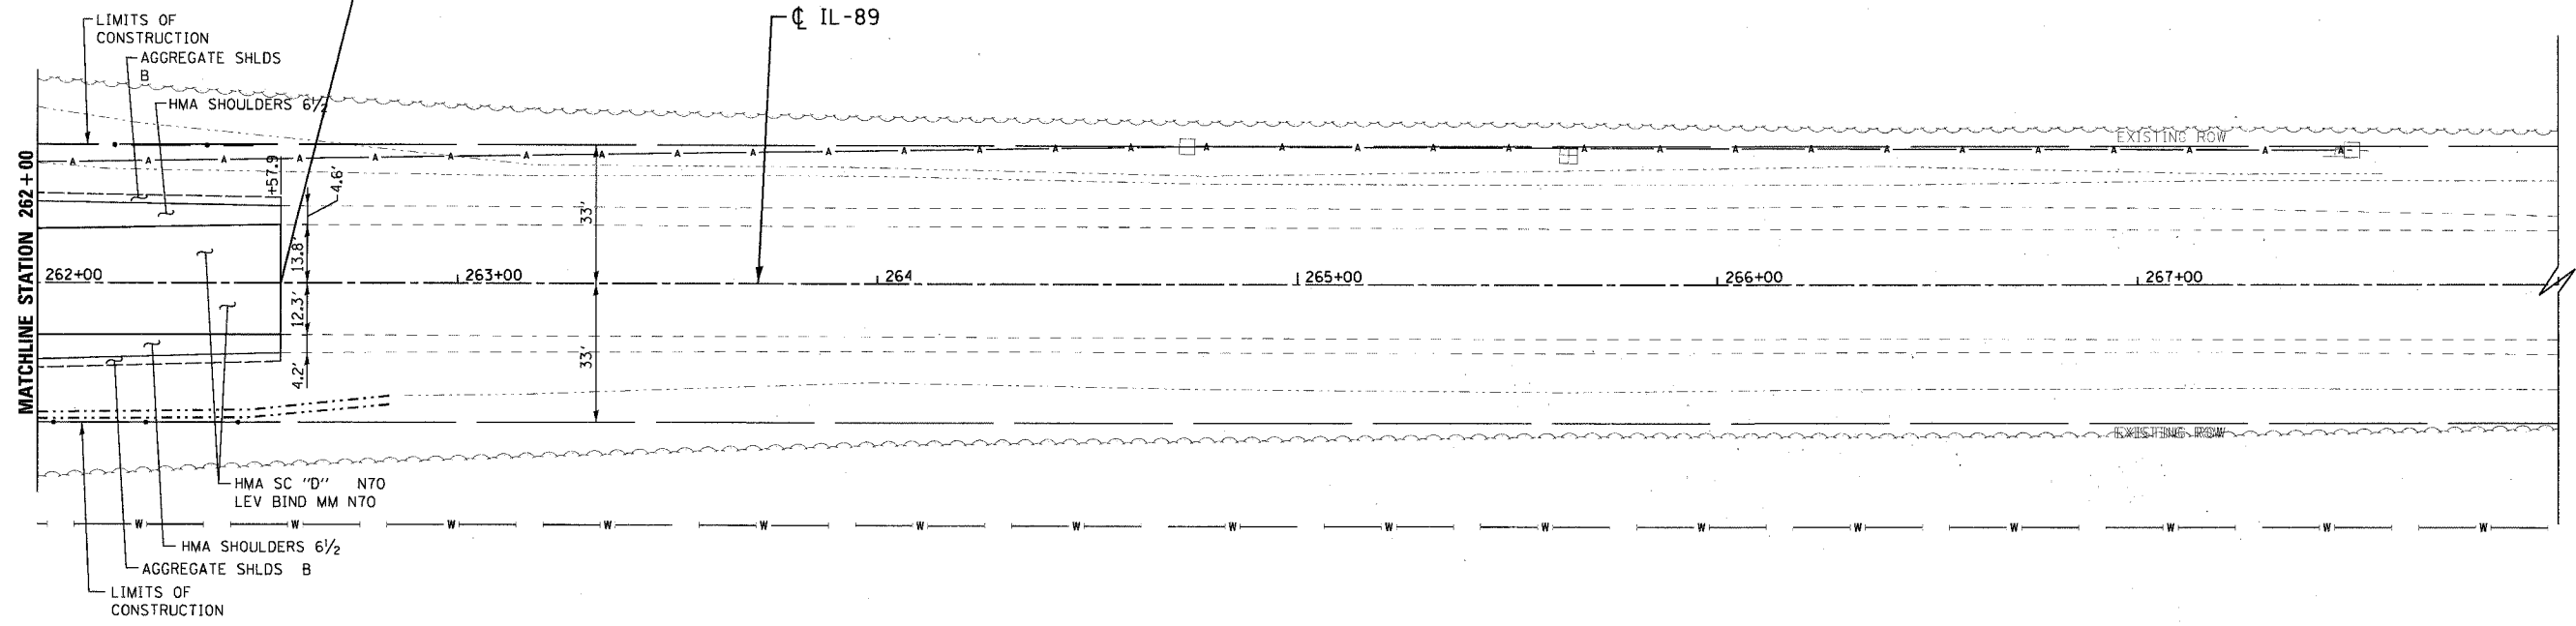

END IMPROVEMENTS  
IL-89 OVER I-80  
STA. 262+58.00



\*ALL REFERENCES TO C STATIONING UNLESS NOTED OTHERWISE.

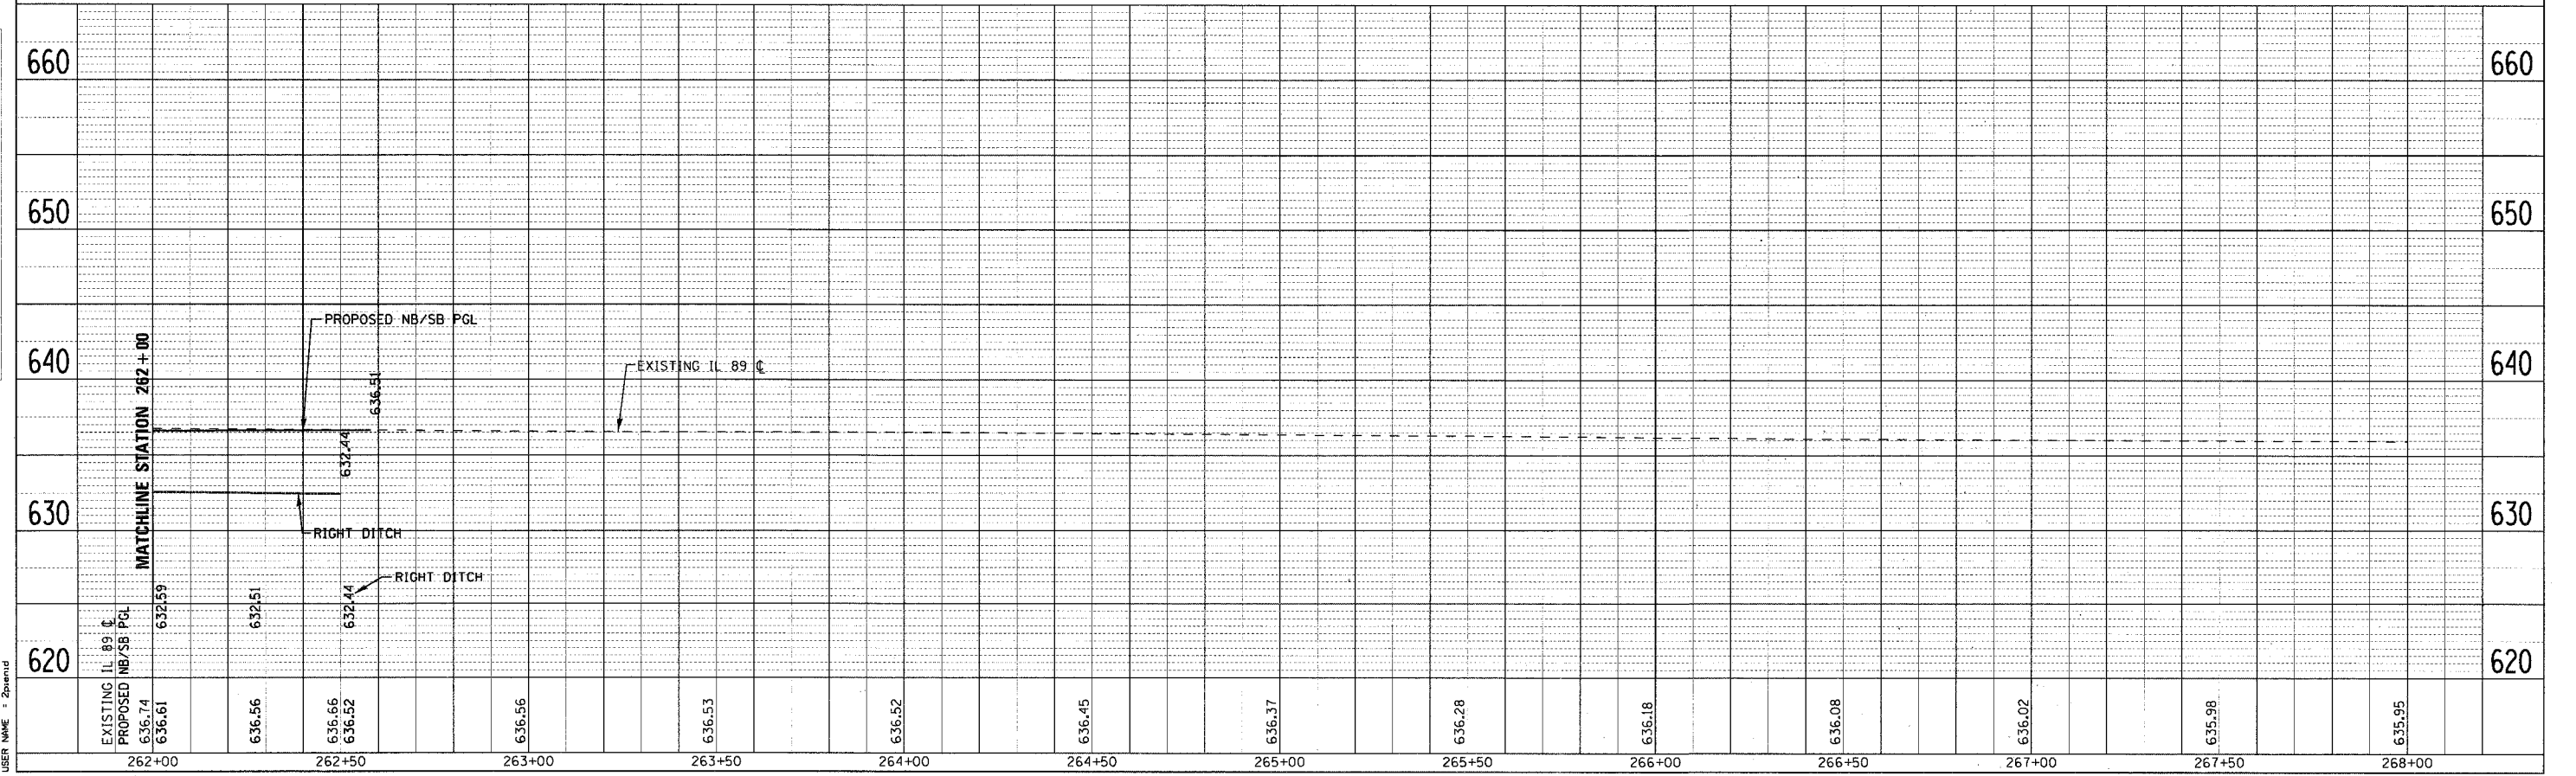

IL 89 PLAN AND PROFILE PLANS

PLAN

DATE	BY
APPROVED	DATE
NOTED	DATE
FILED	DATE
CHECKED	DATE
NO.	FILE NAME

PROFILE

DATE	BY
APPROVED	DATE
NOTED	DATE
FILED	DATE
CHECKED	DATE
NO.	FILE NAME

PLOT DATE : 8/12/2007  
FILE NAME : c:\p\proj\2664085\002\road\il89r07.dwg  
PLOT SCALE : 20.00 / IN.  
USER NAME : zhenid

