



| F.A.I. RTE. | SECTION | COUNTY | TOTAL SHEETS | SHEET NO. |
|---|---------|----------------|--------------|-----------|
| 80 | 06-BHBR | BUREAU | 165 | 54 |
| STA. 226+00 | | TO STA. 232+00 | | |
| FED. ROAD DIST. NO. 3 (ILLINOIS FED. AID PROJECT) | | | | |

 

LEGEND

| | |
|--|--|
| | SEEDING, CLASS 2A WITH MULCH, METHOD 2 |
| | SEEDING, CLASS 4A |
| | EROSION CONTROL BLANKET AND SEEDING, CLASS 3 |
| | LIMITS OF LANDSCAPING |
| | PERIMETER EROSION BARRIER |
| | INLET AND PIPE PROTECTION |
| | TEMPORARY DITCH CHECK |
| | TEMPORARY TREE PROTECTION |

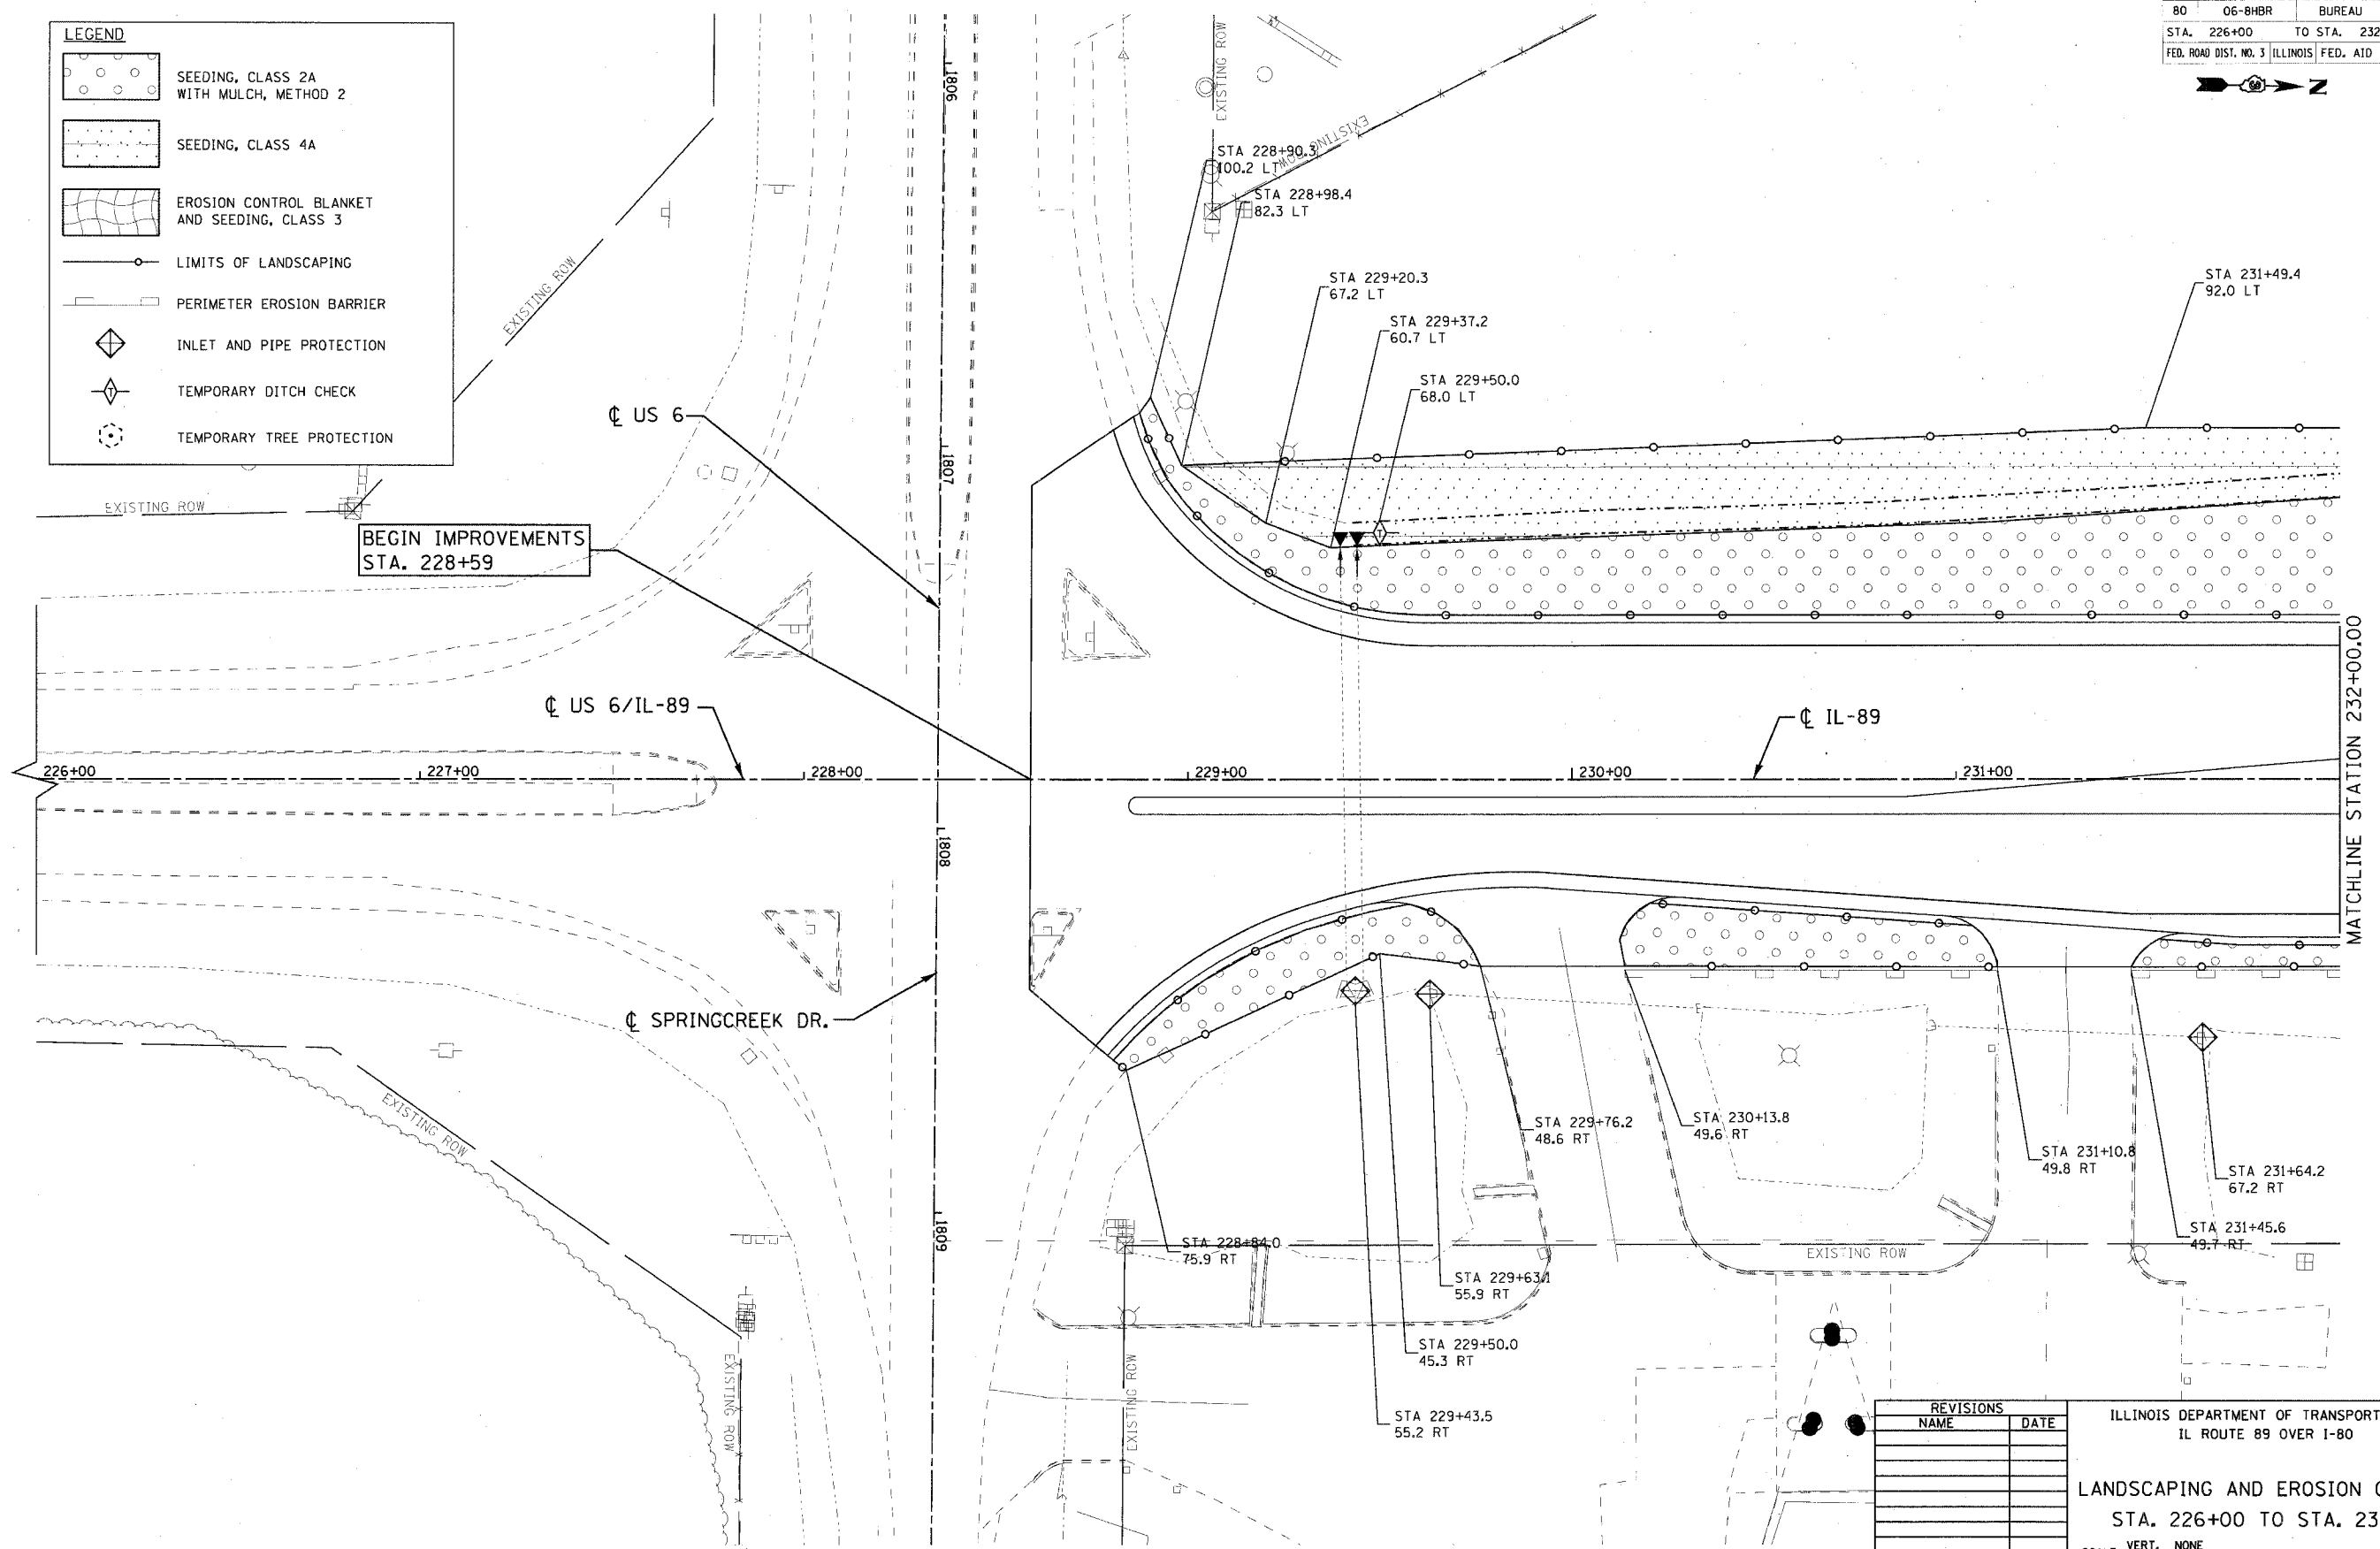

PLOT DATE = 8/10/07
 FILE NAME = s:\projects\2064889\002\land\981\321.dwg
 PLOT SCALE = 20.00 / IN.
 USER NAME = zhenid

| REVISIONS | |
|-----------|------|
| NAME | DATE |
| | |
| | |
| | |
| | |
| | |

ILLINOIS DEPARTMENT OF TRANSPORTATION
 IL ROUTE 89 OVER I-80

LANDSCAPING AND EROSION CONTROL
 STA. 226+00 TO STA. 232+00

SCALE: VERT. NONE
 HORIZ. 1" = 20'

DATE: 08/10/07

DRAWN BY ACE/CAD
 CHECKED BY TMH

