



F.A.I. RTE.	SECTION	COUNTY	TOTAL SHEETS	SHEET NO.
80	06-BHBR	BUREAU	165	56
STA. 238+00		TO STA. 244+00		
FED. ROAD DIST. NO. 3 ILLINOIS FED. AID PROJECT				

 

**LEGEND**

- SEEDING, CLASS 2A WITH MULCH, METHOD 2
- SEEDING, CLASS 4A
- EROSION CONTROL BLANKET AND SEEDING, CLASS 3
- LIMITS OF LANDSCAPING
- PERIMETER EROSION BARRIER
- INLET AND PIPE PROTECTION
- TEMPORARY DITCH CHECK
- TEMPORARY TREE PROTECTION

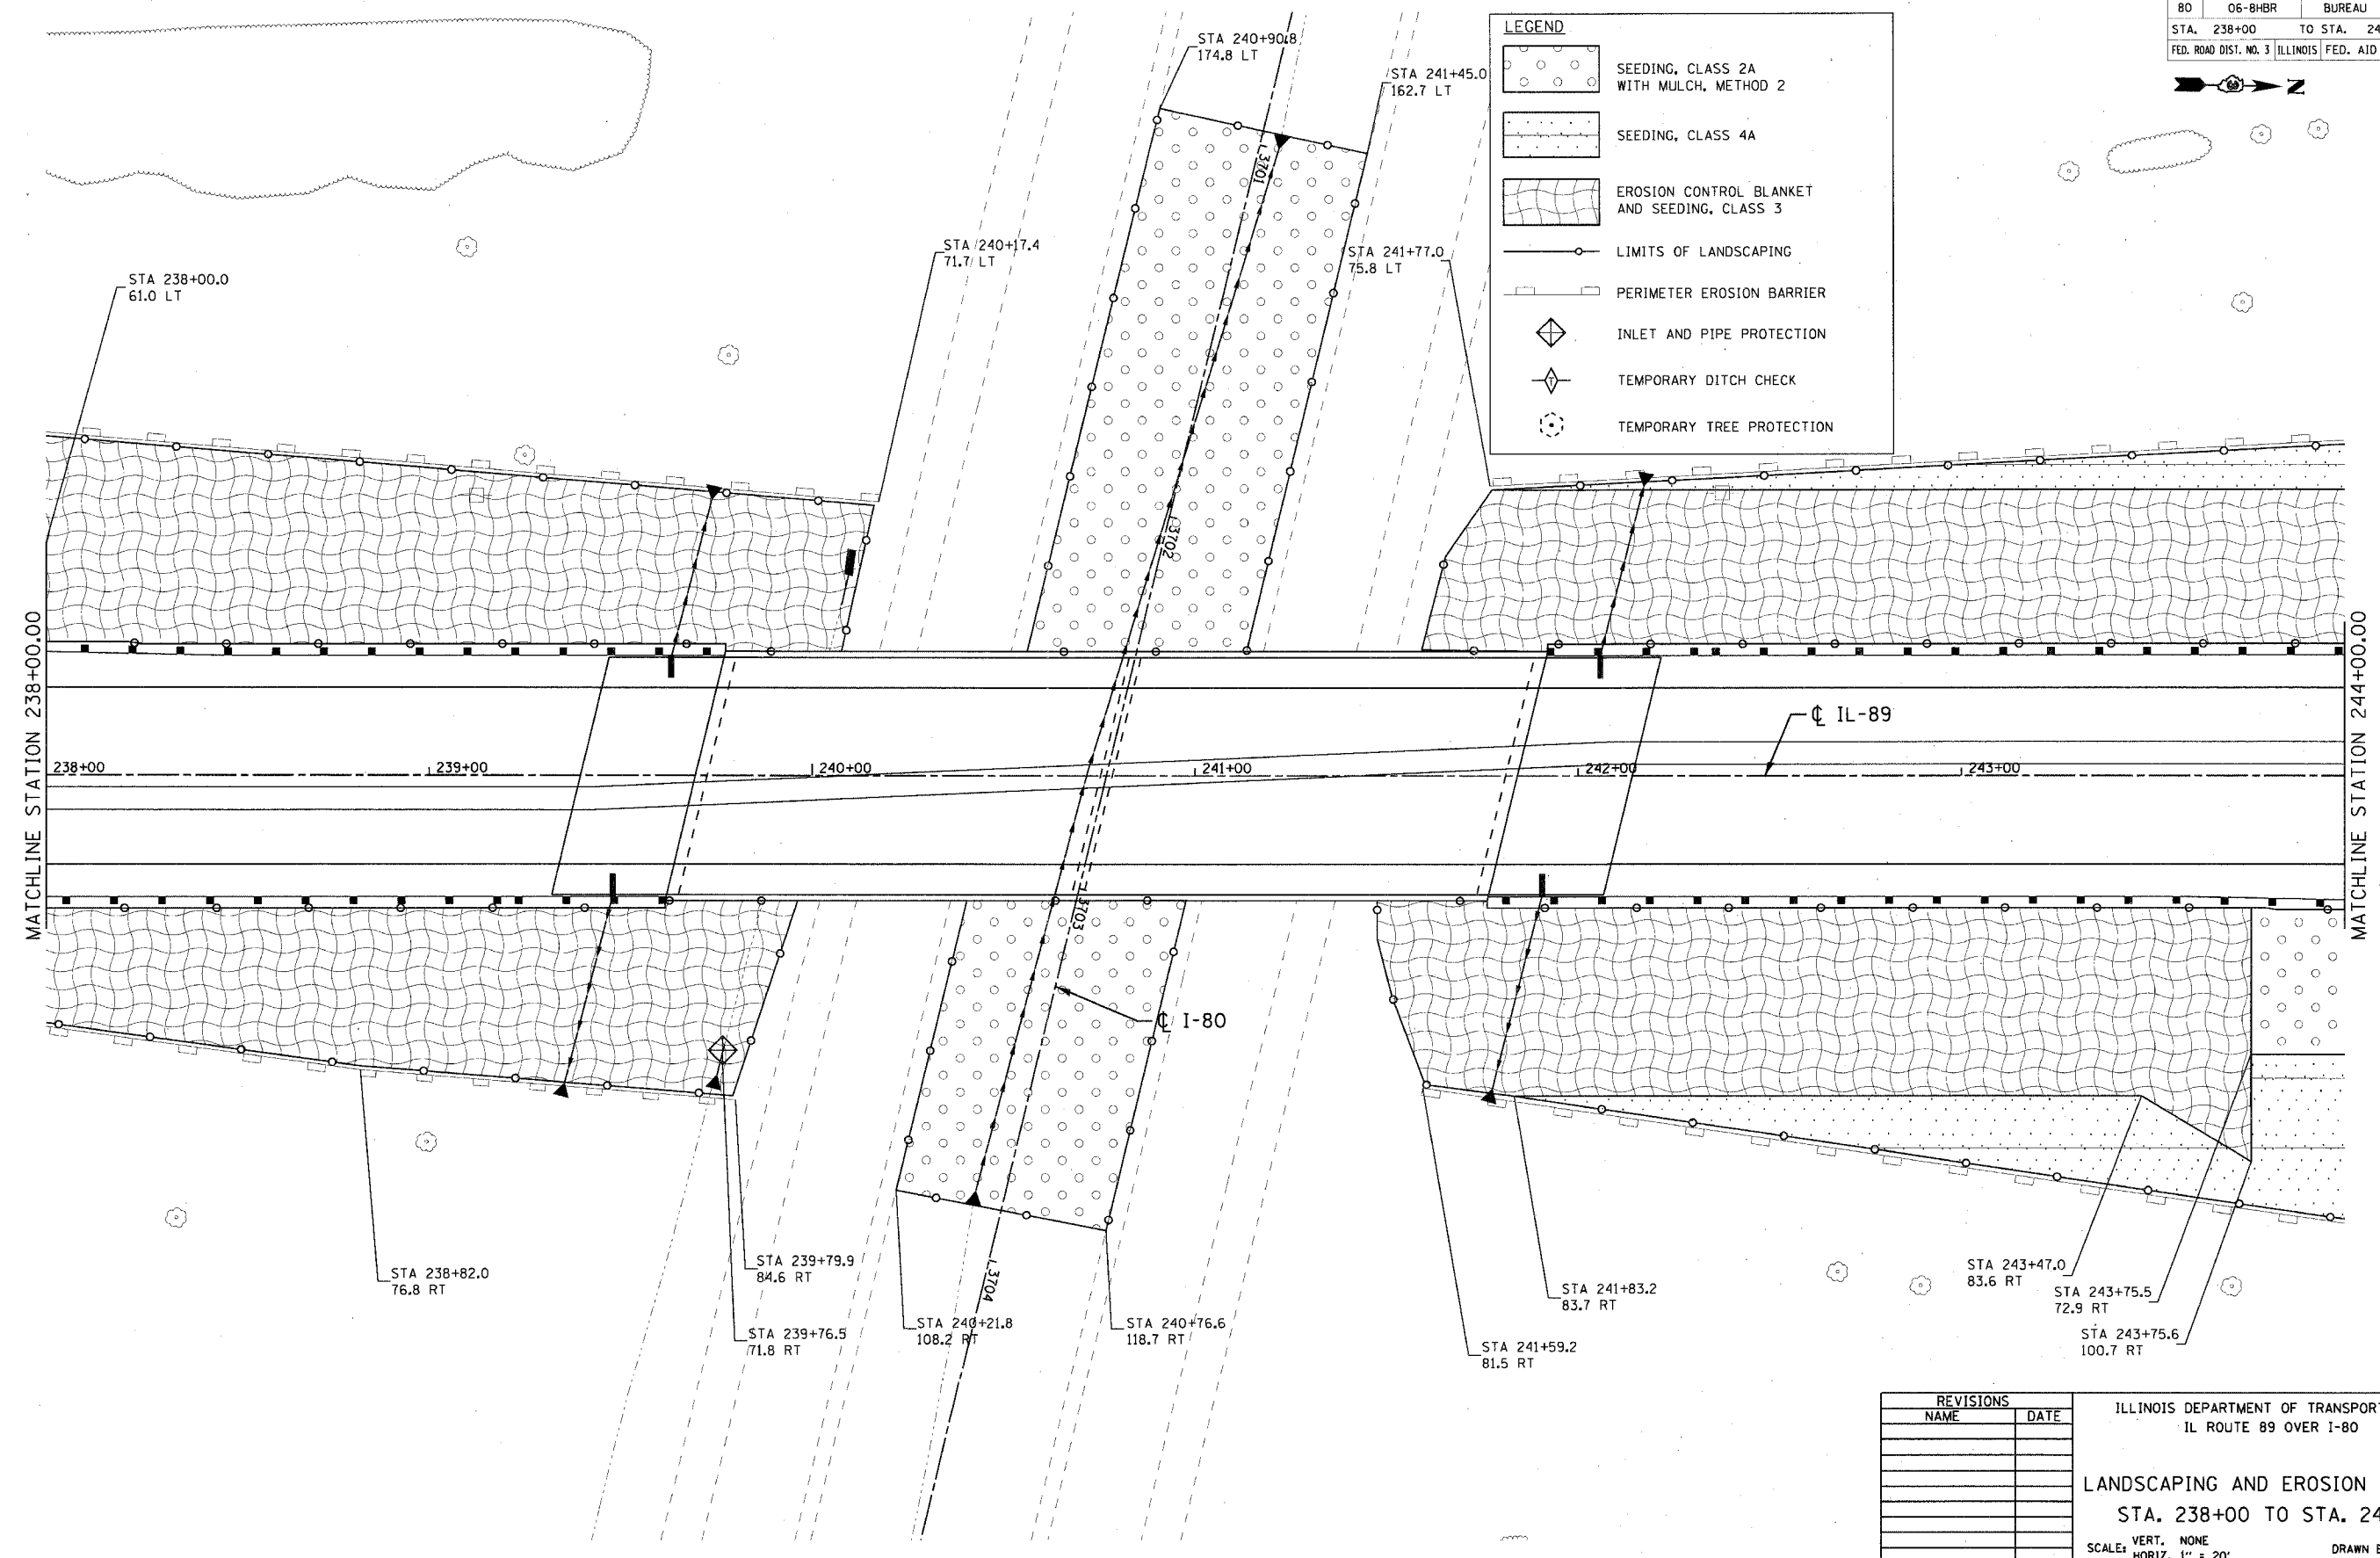

PLOT DATE : 8/9/2007  
 FILE NAME : g:\pro\proj\1205488P\_002\usda\09\1303r.dwg  
 PLOT SCALE : 20.0000 / 1"  
 USER NAME : zbrand

REVISIONS	
NAME	DATE

ILLINOIS DEPARTMENT OF TRANSPORTATION  
 IL ROUTE 89 OVER I-80

**LANDSCAPING AND EROSION CONTROL**  
 STA. 238+00 TO STA. 244+00

SCALE: VERT. NONE  
 HORIZ. 1" = 20'  
 DATE: 08/10/07

DRAWN BY ACE/CAD  
 CHECKED BY TMH

