


F.A.I. RTE.	SECTION	COUNTY	TOTAL SHEETS	SHEET NO.
80	06-BHBR	BUREAU	165	58
STA. 248+50		TO STA. 254+50		
FED. ROAD DIST. NO. 3 ILLINOIS FED. AID PROJECT				

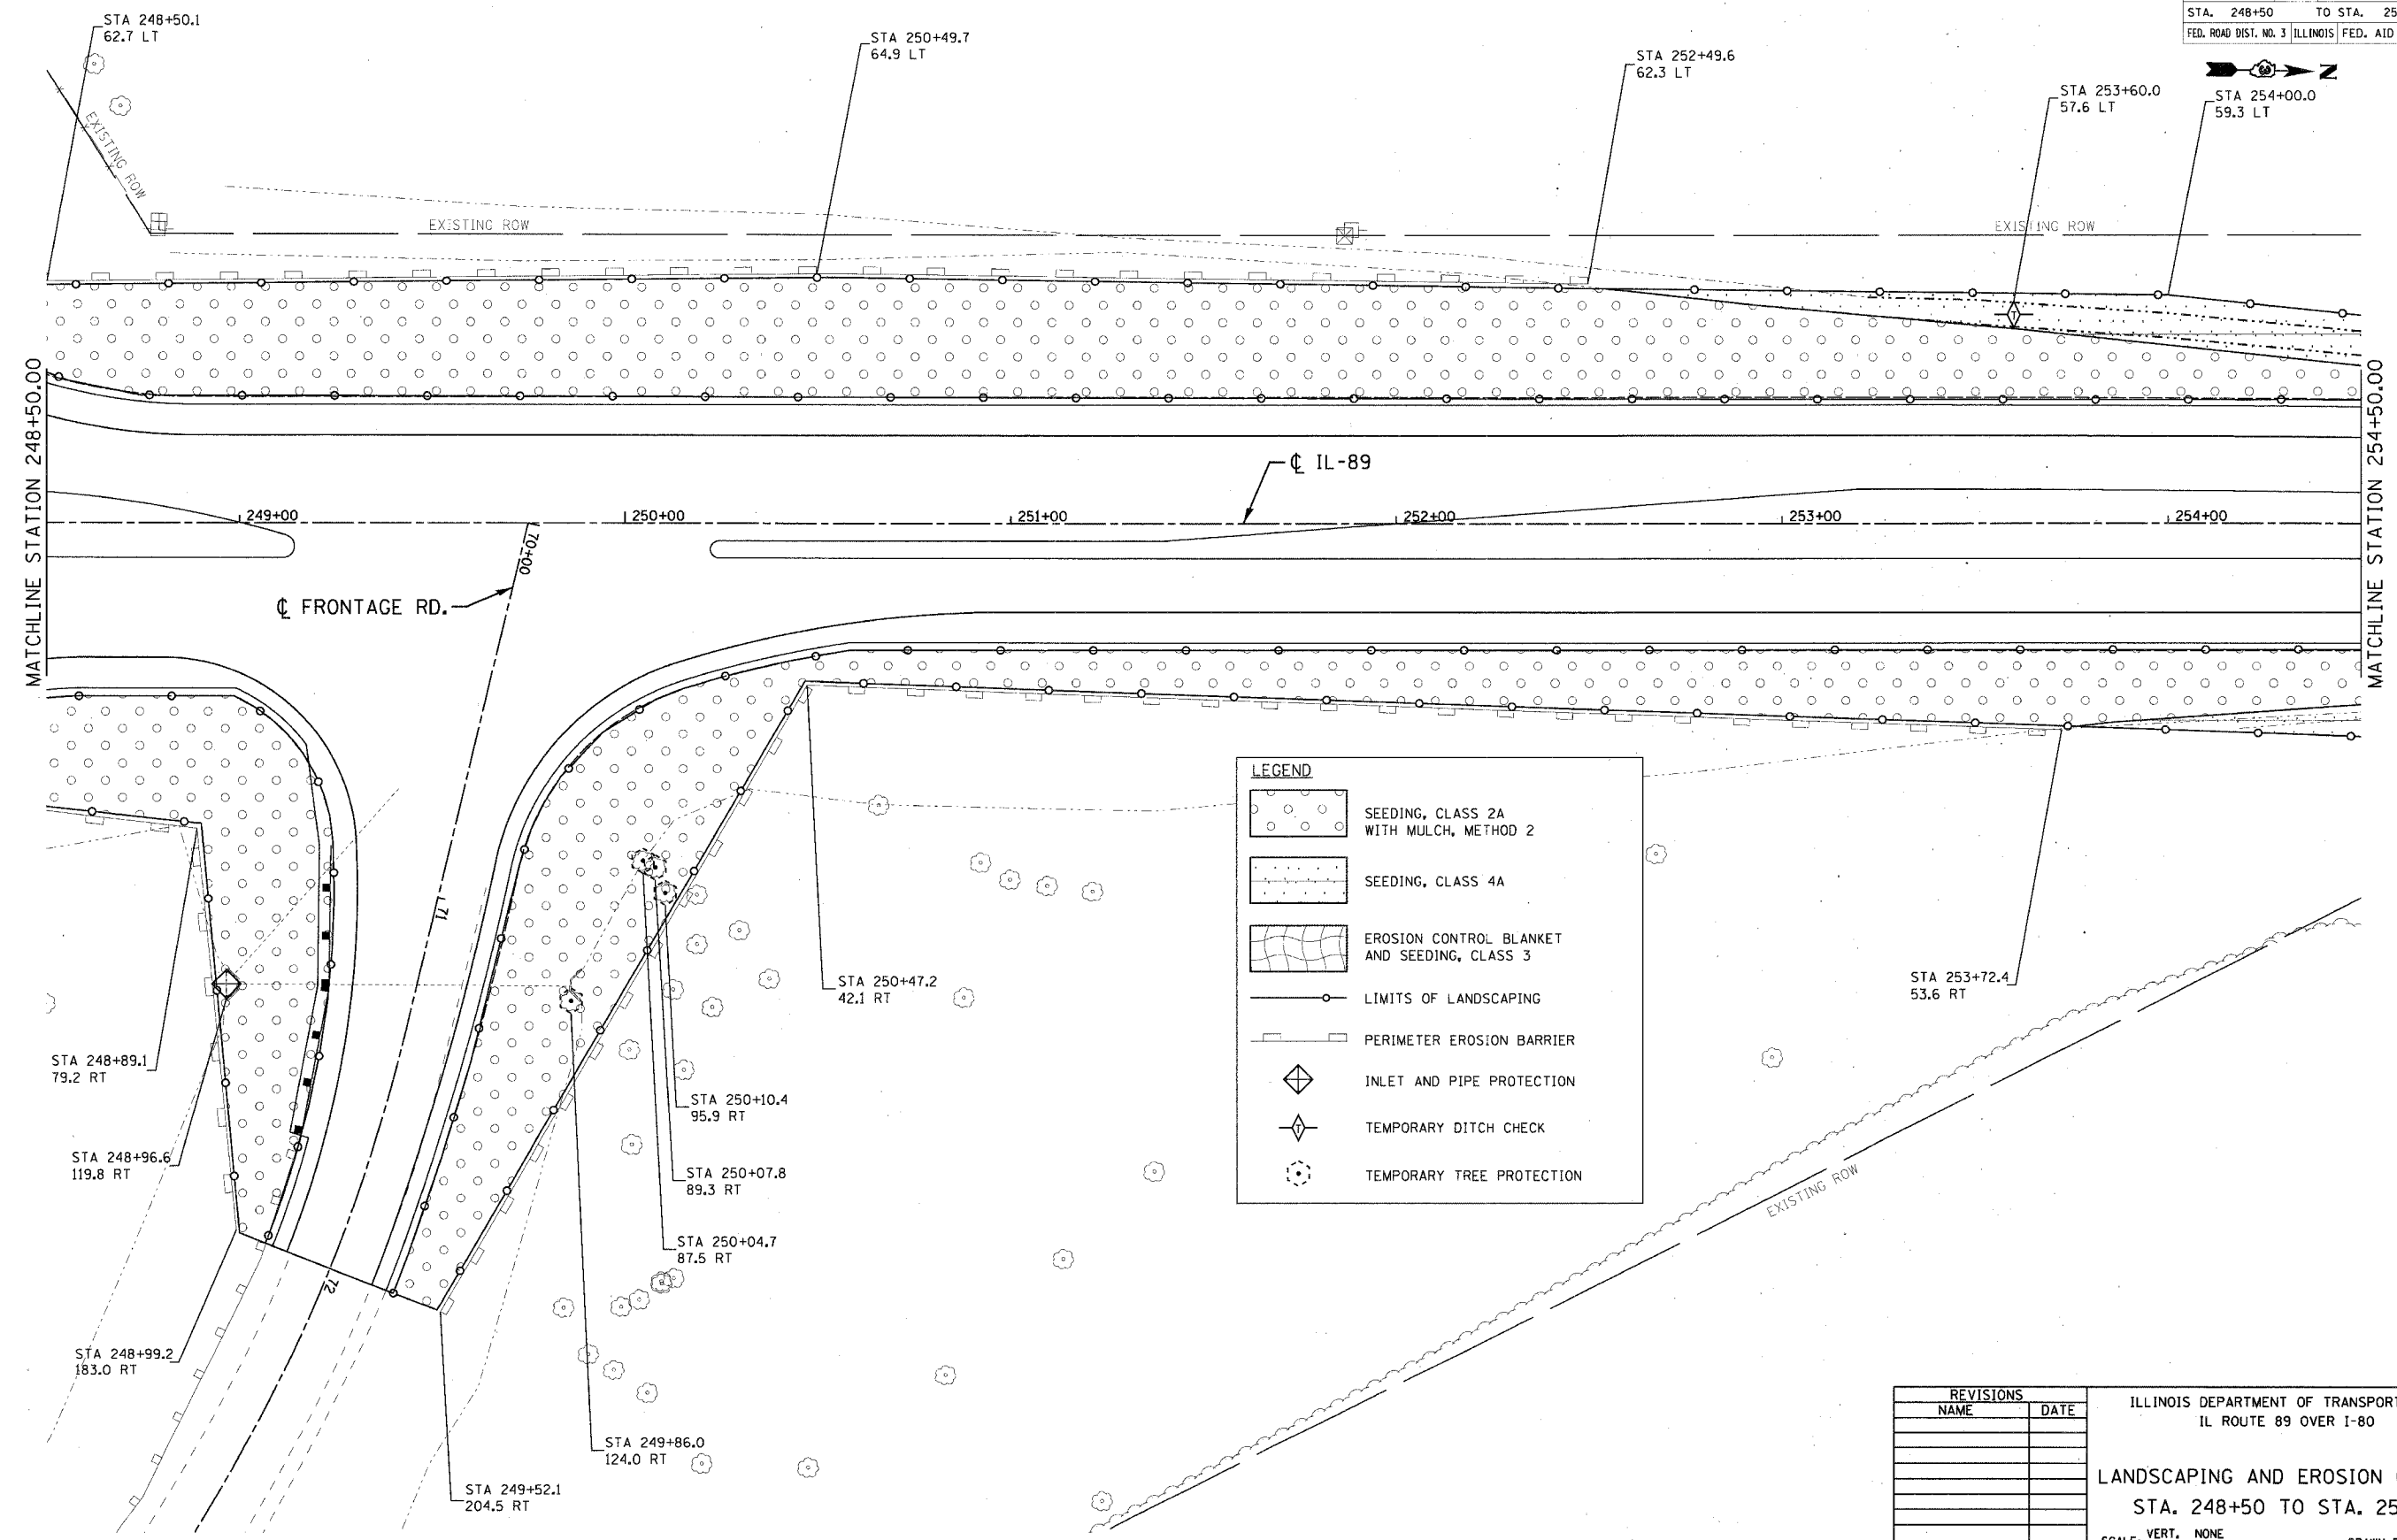

LEGEND

- SEEDING, CLASS 2A WITH MULCH, METHOD 2
- SEEDING, CLASS 4A
- EROSION CONTROL BLANKET AND SEEDING, CLASS 3
- LIMITS OF LANDSCAPING
- PERIMETER EROSION BARRIER
- INLET AND PIPE PROTECTION
- TEMPORARY DITCH CHECK
- TEMPORARY TREE PROTECTION

REVISIONS	
NAME	DATE

ILLINOIS DEPARTMENT OF TRANSPORTATION
IL ROUTE 89 OVER I-80

LANDSCAPING AND EROSION CONTROL
STA. 248+50 TO STA. 254+50

SCALE: VERT. NONE
HORIZ. 1" = 20'
DATE: 08/10/07

DRAWN BY ACE/CAD
CHECKED BY TMH

PLOT DATE = 8/9/2007
FILE NAME = g:\projects\112854899_082\used\091595.rds
PLOT SCALE = 20.0000 / IN.
USER NAME = zphend

