


F.A.I. RTE.	SECTION	COUNTY	TOTAL SHEETS	SHEET NO.
80	06-BHBR	BUREAU	165	59
STA. 254+50		TO STA. 260+50		
FED. ROAD DIST. NO. 3 ILLINOIS FED. AID PROJECT				

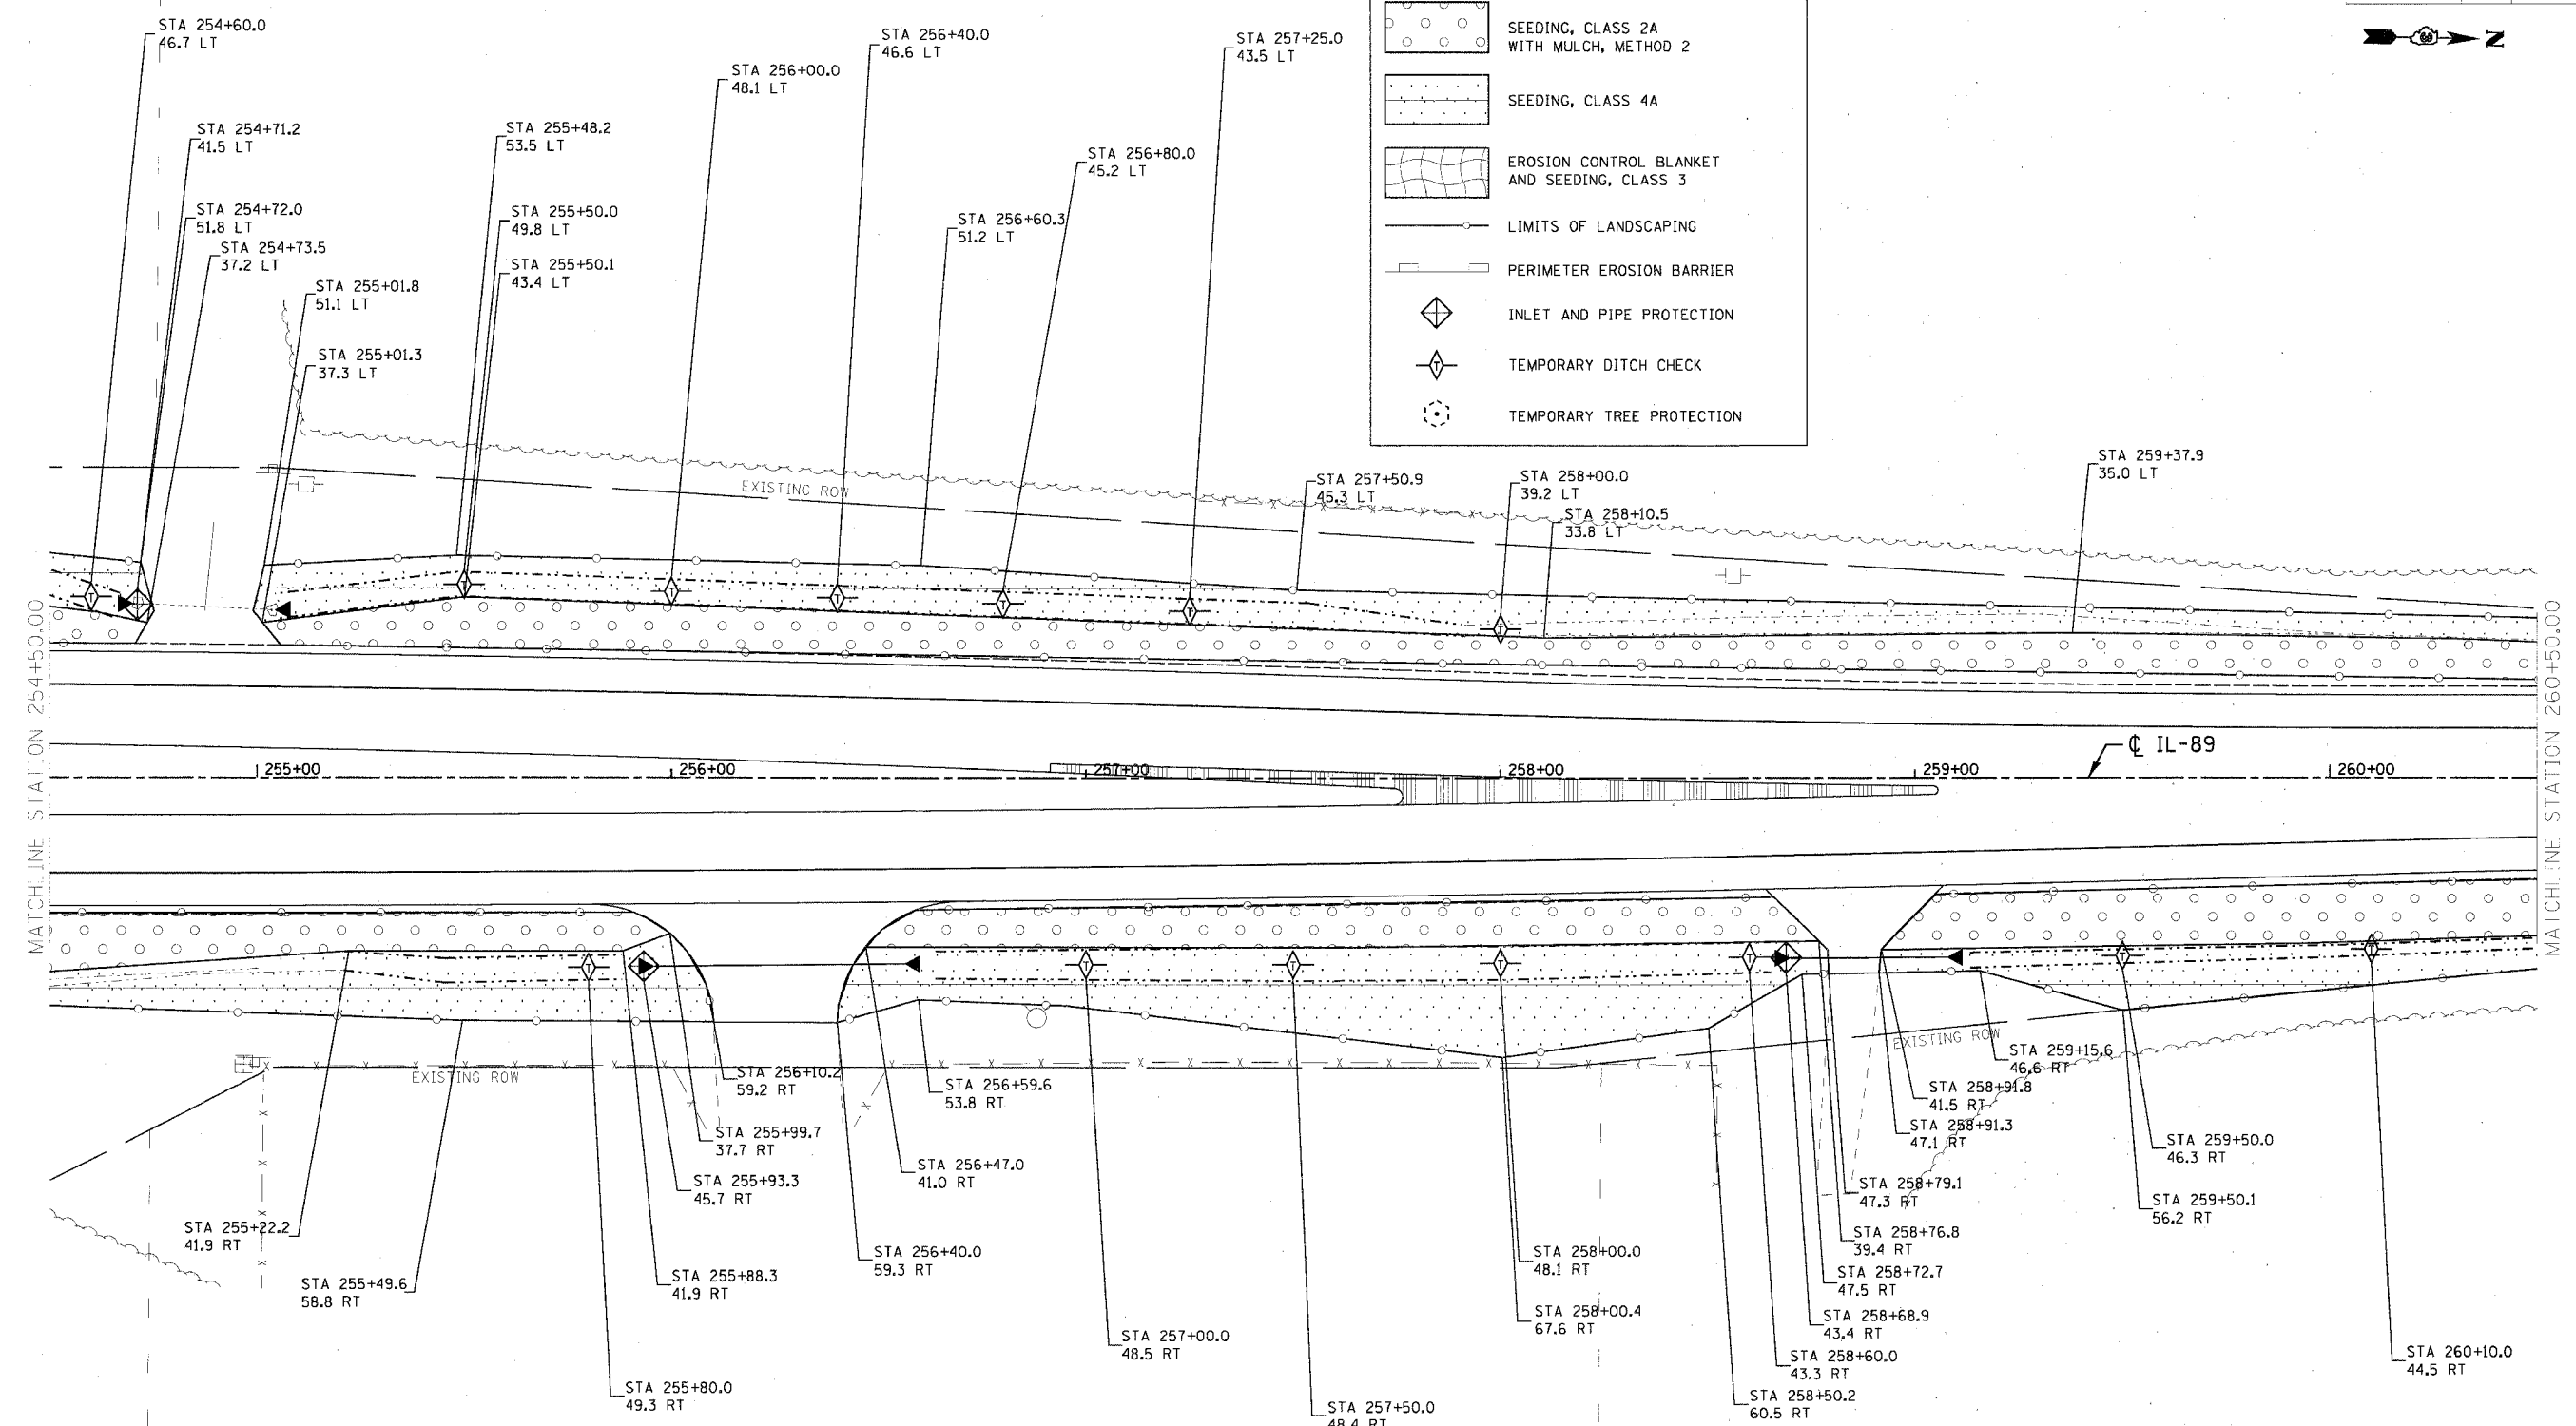

LEGEND

- SEEDING, CLASS 2A WITH MULCH, METHOD 2
- SEEDING, CLASS 4A
- EROSION CONTROL BLANKET AND SEEDING, CLASS 3
- LIMITS OF LANDSCAPING
- PERIMETER EROSION BARRIER
- INLET AND PIPE PROTECTION
- TEMPORARY DITCH CHECK
- TEMPORARY TREE PROTECTION



PLOT DATE = 8/9/2007
 FILE NAME = g:\p\c\m\2054889_082\cadd\9111086.rvt
 PLOT SCALE = 20.0000 / IN.
 USER NAME = Epend

REVISIONS	
NAME	DATE

ILLINOIS DEPARTMENT OF TRANSPORTATION
 IL ROUTE 89 OVER I-80

LANDSCAPING AND EROSION CONTROL
 STA. 254+50 TO STA. 260+50

SCALE: VERT. NONE
 HORIZ. 1" = 20'

DATE: 08/10/07

DRAWN BY ACE/CAD
 CHECKED BY TMH

