



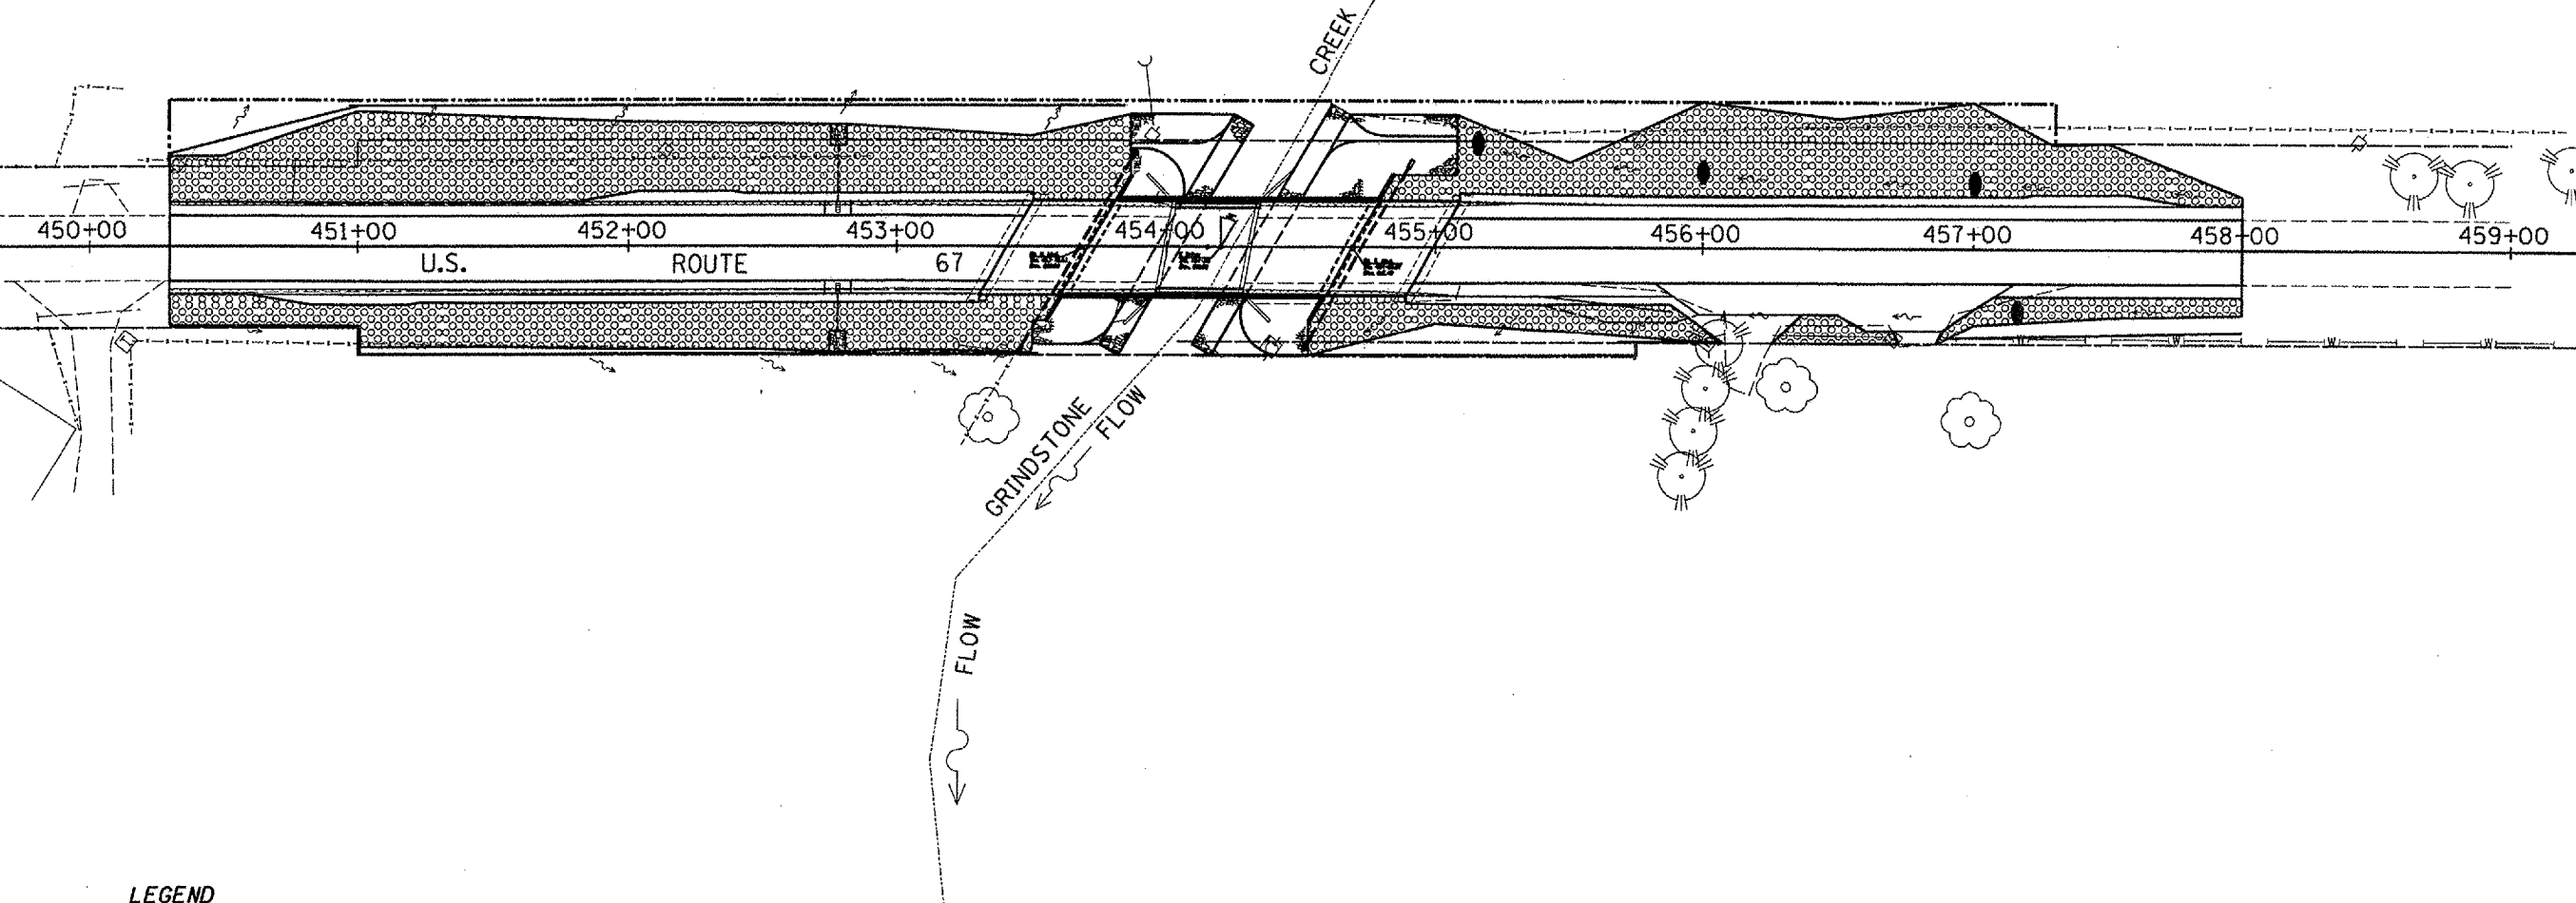


ROUTE NO.	SECTION	COUNTY	TOTAL SHEETS	SHEET NO.
F.A.P. 310 U.S. 67	(41A)BR-1	McDonough	66	17
FED. ROAD DIST. NO. #			FED. AID PROJECT #	
Contract #68677				

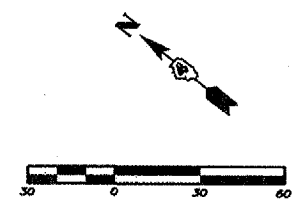

LEGEND

-  Temporary Ditch Checks
-  Perimeter Erosion Barrier
-  Erosion Control Blanket

 NOTES:

Temporary Ditch Checks Shall Comply With Section 280 Of The Standard Specifications For Road And Bridge Construction And Standard 280001-01 Located In The Proposal. Temporary Ditch Checks Shall Be Either Rolled Excelsior Or Aggregate At The Option Of The Contractor.

Temporary Ditch Checks Shall Be Placed At 100' Maximum Centers And Shall Be Placed At Stations Called Out In The Schedule Of Quantities Or As Directed By The Engineer.

Perimeter Erosion Barrier Shall Comply With Section 280 Of The Standard Specifications And Shall Be Placed As Shown On The Erosion Control Plan And In Accordance With Stations Shown On The Schedule Of Quantities Sheet Or As Directed By The Engineer.

Erosion Control Blanket Shall Be Placed In All Disturbed Areas And In Accordance With Section 251 Of The Standard Specifications For Road And Bridge Construction.

EROSION CONTROL PLAN
F.A.P. 310 SECTION (41A)BR-1
U.S. ROUTE 67 OVER GRINDSTONE CREEK
McDONOUGH COUNTY
STA. 454+20 (S.N. 055-0049)