




ROUTE NO.	SECTION	COUNTY	STATION	SHEET NO.	SHEET NO. 6
F.A.P. 310	(40BY)BR.	McDonough	66	23	14 SHEETS
U.S. 67	(41-A)BR-1				
FED. ROAD DIST. NO. 4		FED. AID PROJECT-		Contract #68677	

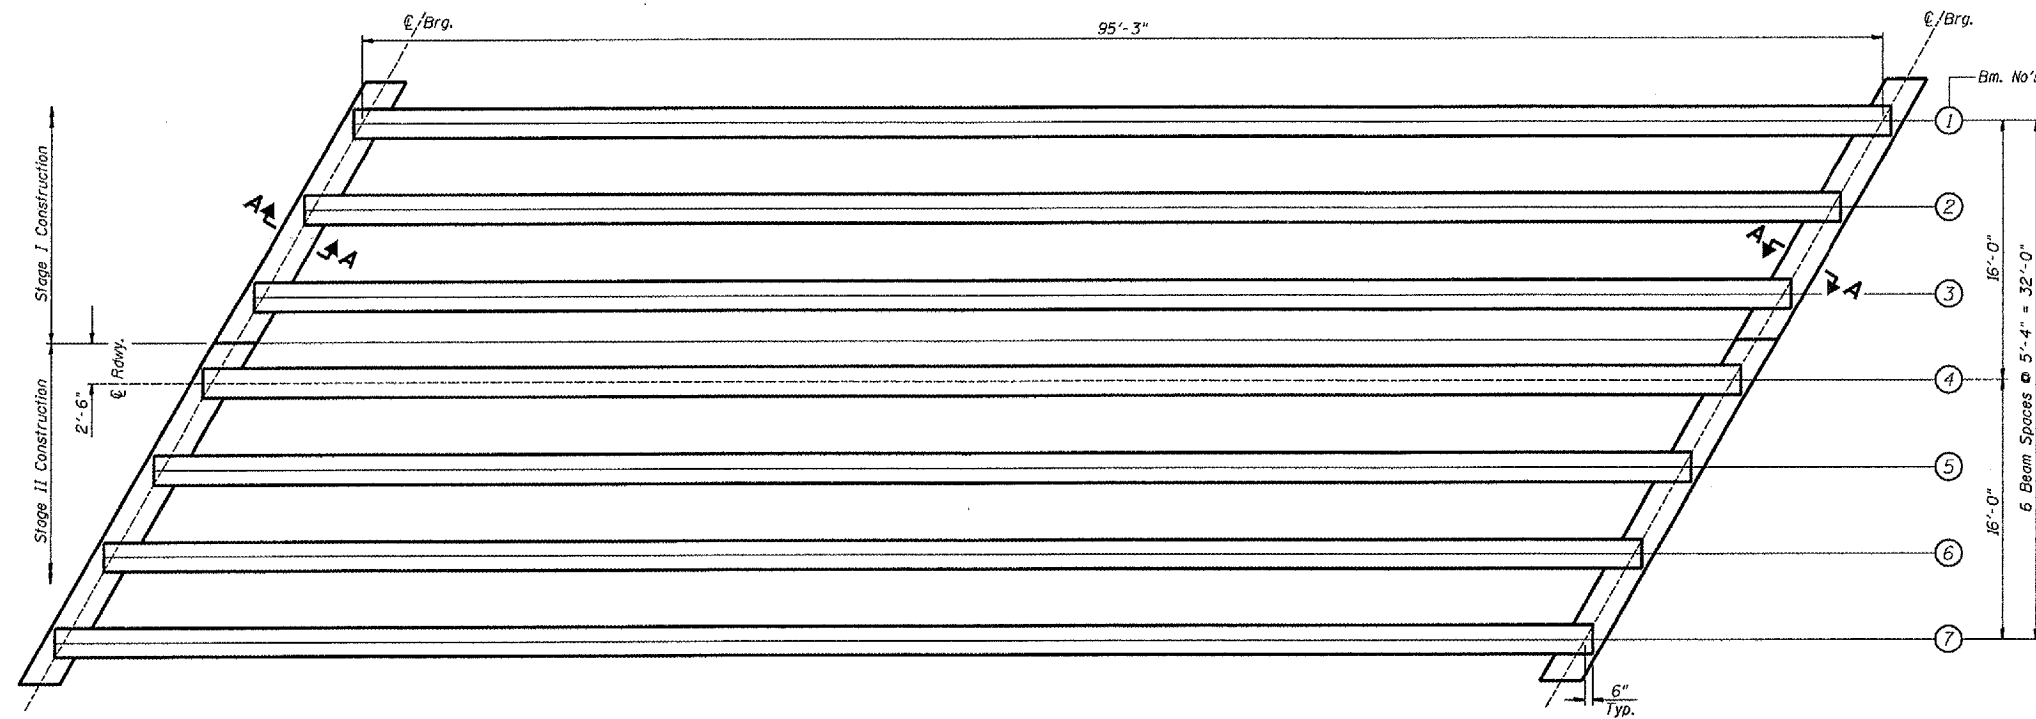

FRAMING PLAN

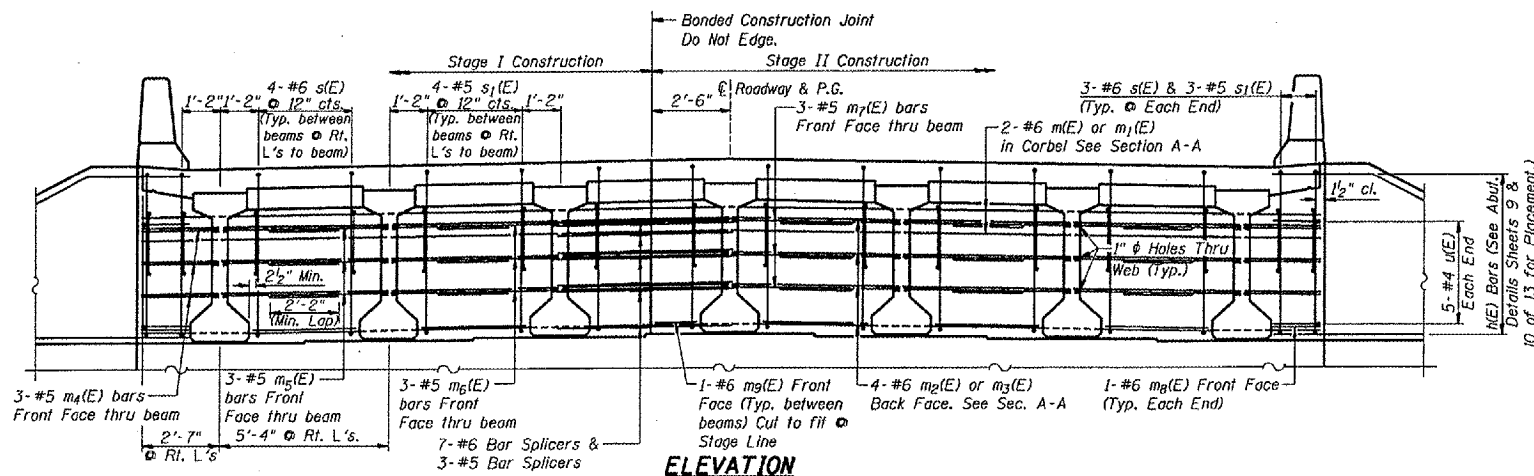

**ELEVATION
DIAPHRAGM AT ABUTMENT**
(South Abutment Looking South)
(North Abutment Similar)

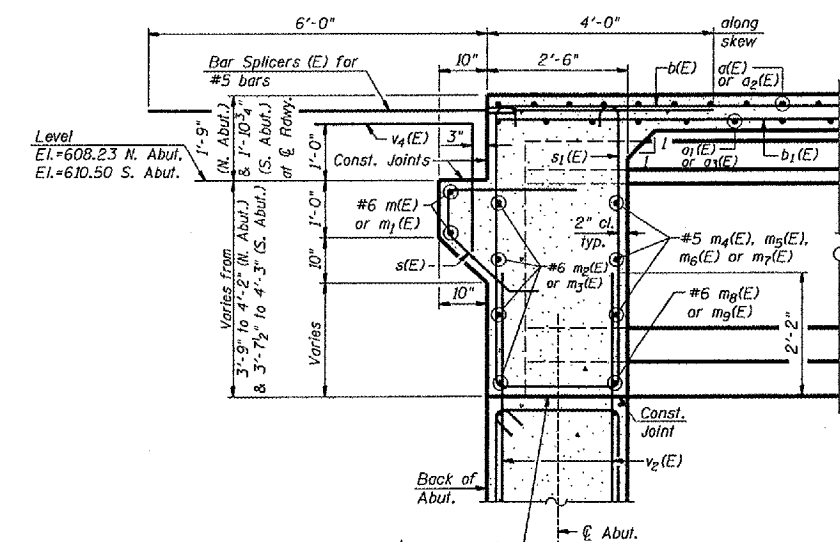

SECTION A-A

Dimensions at right angles to abutment, except as shown.

FRAMING & DIAPHRAGM DETAILS
F.A.P. 310, SECTION (41A)BR-1
U.S. ROUTE 67 OVER GRINDSTONE CREEK
MCDONOUGH COUNTY
STA. 454+20 (S.N. 055-0049)
WHA # 1050003