


CONTRACT NO. 78010			
FAP RTE	SECTION	COUNTY	TOTAL SHEET NO.
132	1BR-2	SALINE	114 20
STA.		TO STA.	
FED. ROAD DIST. NO.	ILLINOIS	FED. AID PROJECT	

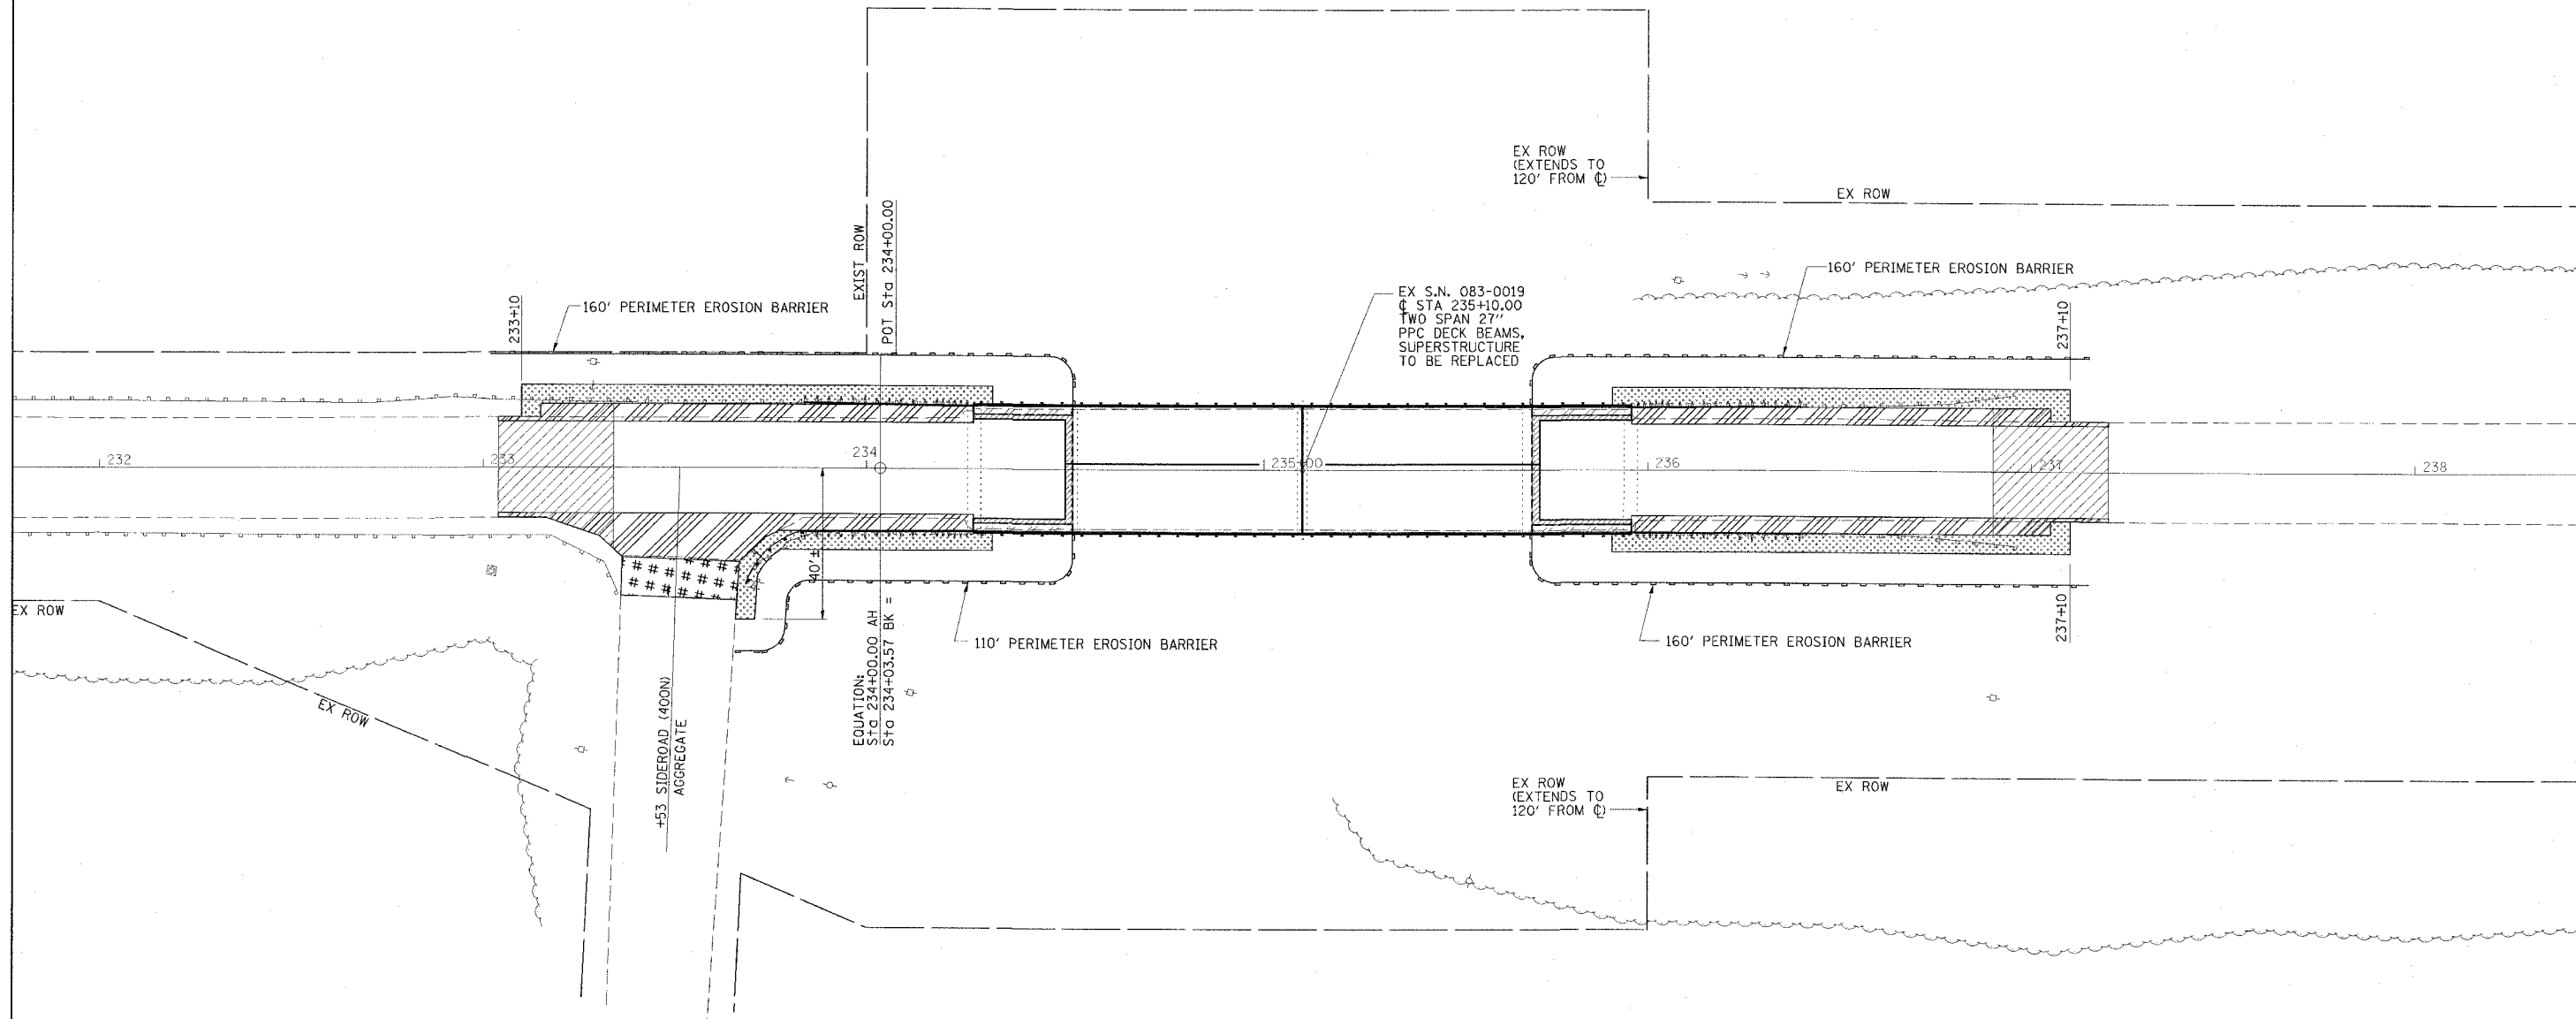

**LEGEND**

- APPROXIMATE SEEDING & MULCH AREAS
- PERIMETER EROSION BARRIER

**ESCA**  
CONSULTANTS, INC.

DESIGNED BY:	JMS/MTD	05/07
DRAWN BY:	cj	05/07
CHECKED BY:	MTD	06/07
APPROVED BY:	RDP	06/07

EROSION CONTROL  
AND DRAINAGE PLAN  
IL 34/145 OVER SOUTH FORK  
SALINE RIVER  
FAP ROUTE 132 - SECTION 1BR-2  
SALINE COUNTY  
STATION 235+10.00  
STRUCTURE NO. 038-0019