


CONTRACT NO. 70810			
FAP RTE	SECTION	COUNTY	TOTAL SHEET NO.
132	1BR-3	SALINE	114 21
STA.		TO STA.	
FED. ROAD DIST. NO.	ILLINOIS	FED. AID PROJECT	

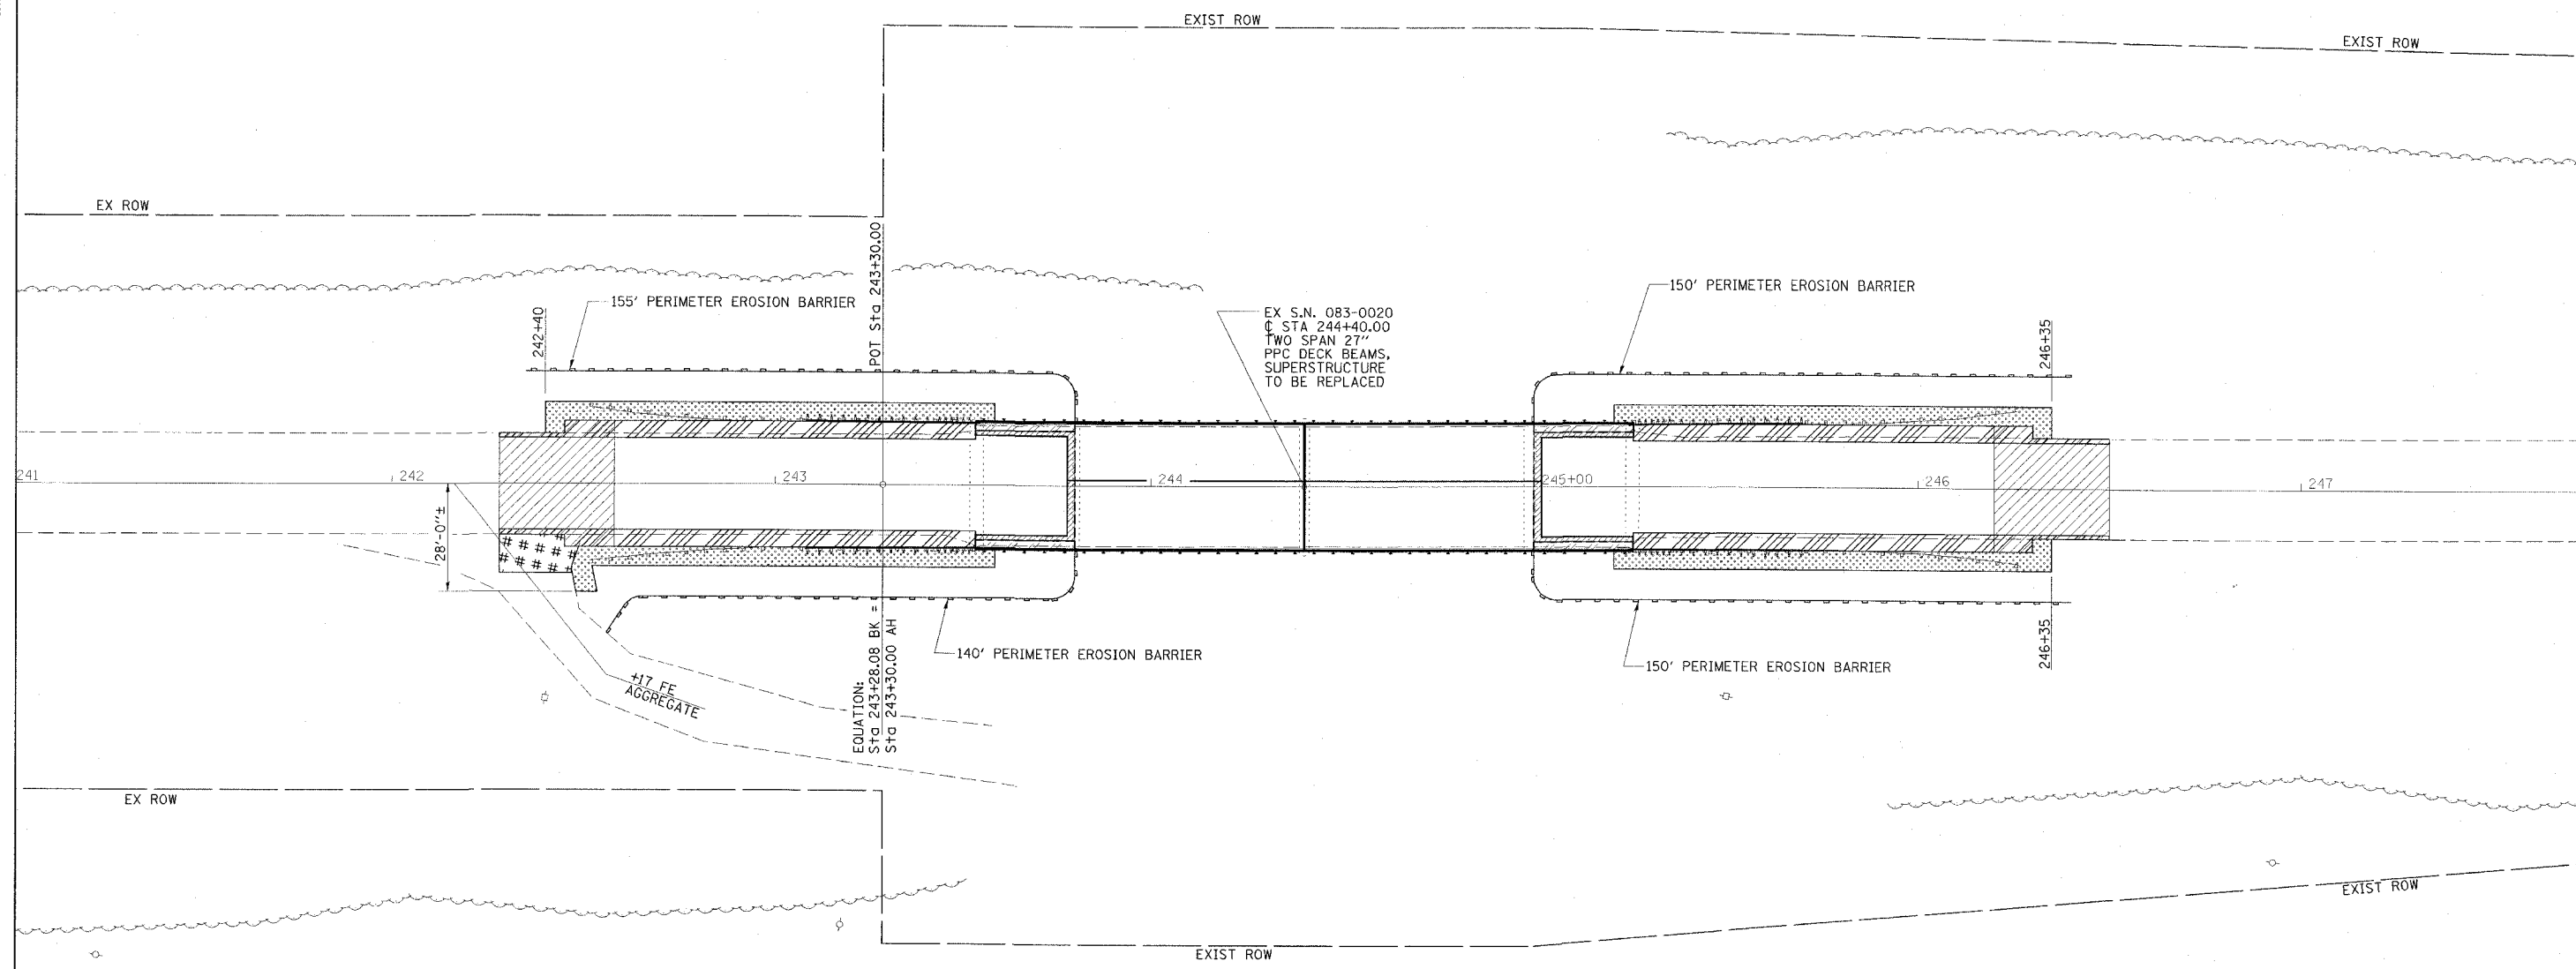

LEGEND

- APPROXIMATE SEEDING & MULCH AREAS
- PERIMETER EROSION BARRIER

ESCA		
CONSULTANTS, INC.		
DESIGNED BY:	JMS/MTD	05/07
DRAWN BY:	cj	05/07
CHECKED BY:	MTD	06/07
APPROVED BY:	RDP	06/07

**EROSION CONTROL
 AND DRAINAGE PLAN
 IL 34/145 OVER SOUTH FORK
 SALINE RIVER OVERFLOW
 FAP ROUTE 132 - SECTION 1BR-3
 SALINE COUNTY
 STATION 244+40.00
 STRUCTURE NO. 038-0020**