




FAU RTE.	SECTION	COUNTY	TOTAL SHEETS	SHEET NO.
3791	02-00037-00-WR	COOK	40	15
F.H.W.A. REG.		ILLINOIS	PROJECT:	
83957				

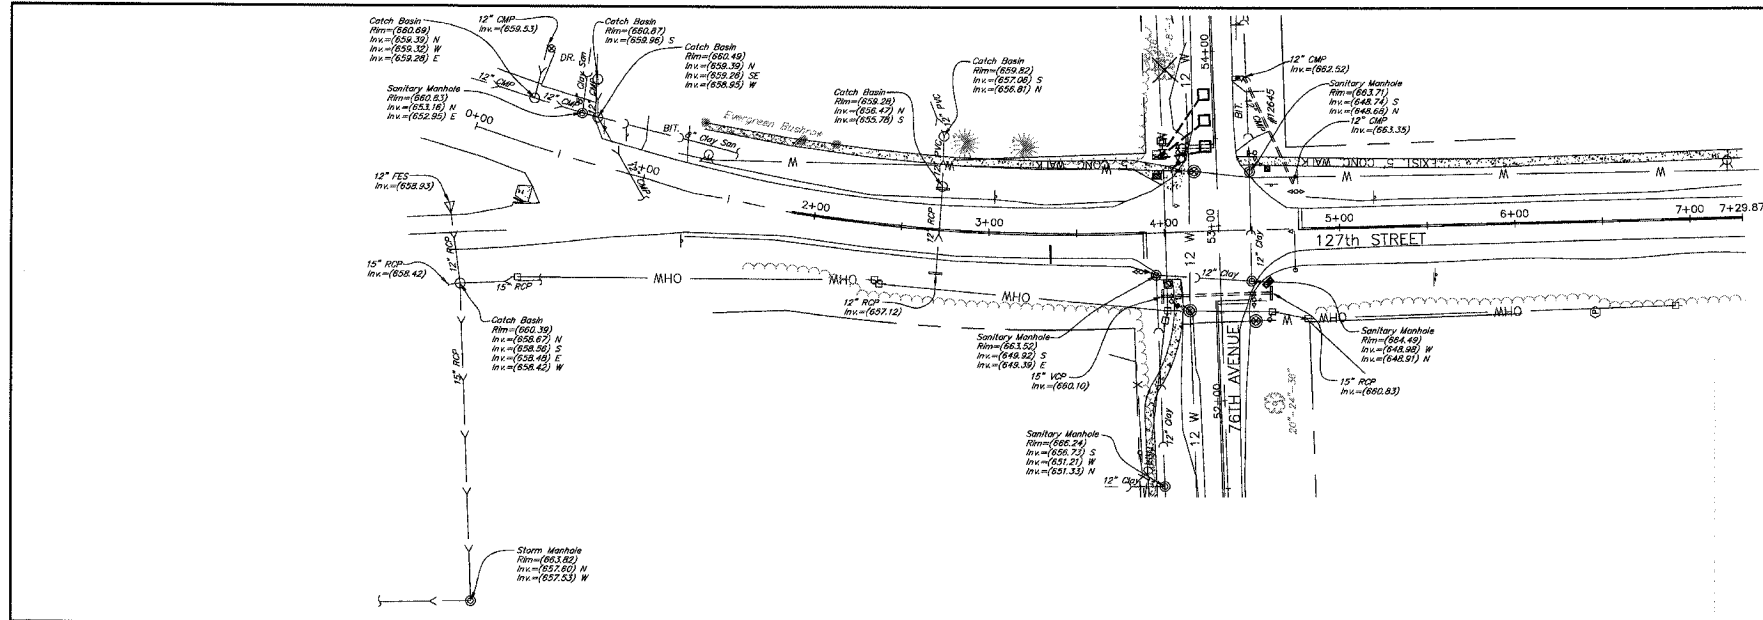

EXISTING CONDITION

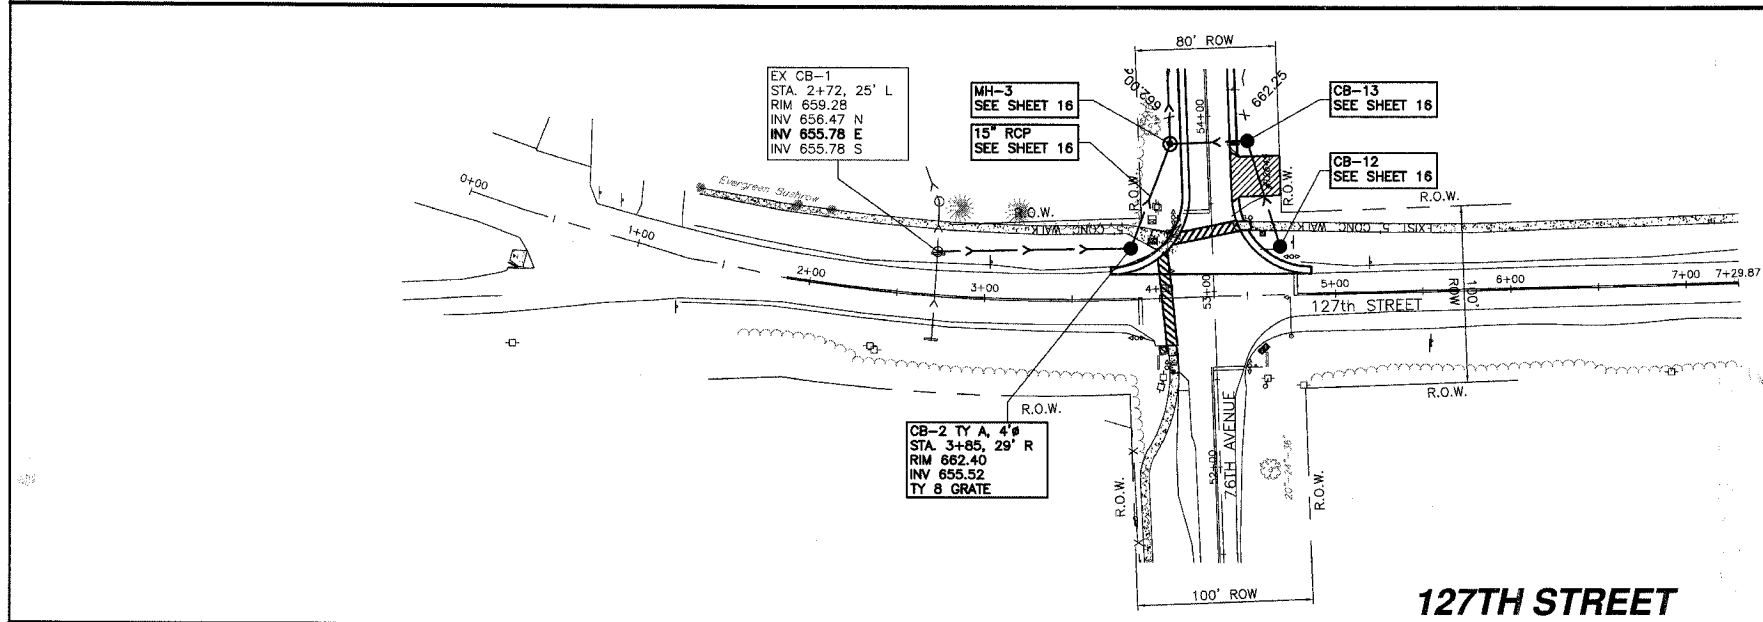

127TH STREET PROPOSED IMPROVEMENT

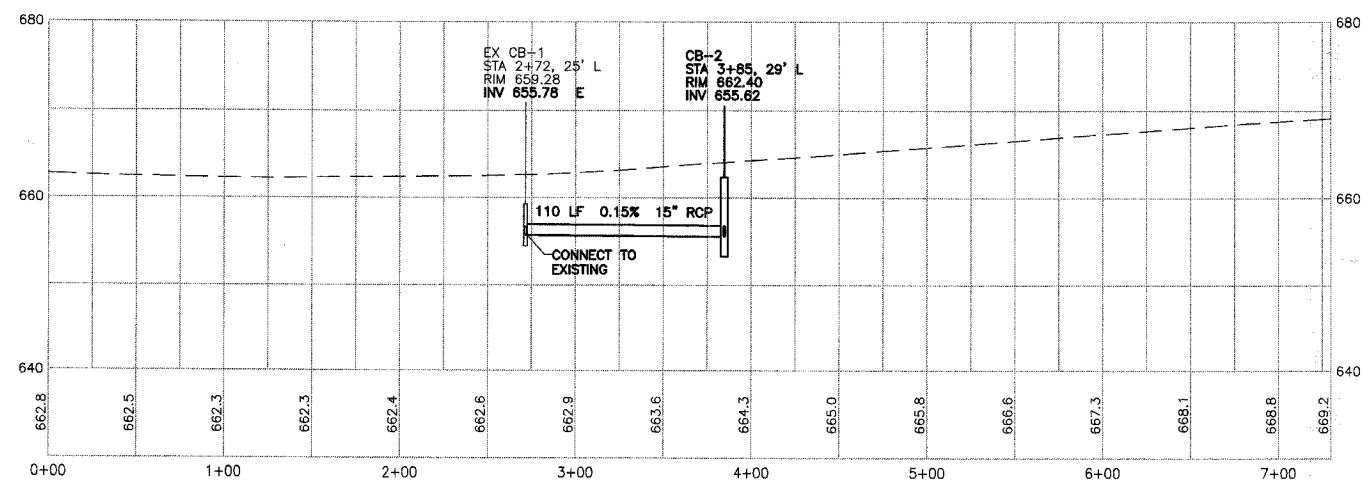

MORRIS ENGINEERING, INC.

5100 LINCOLN AVE Lisle, ILLINOIS 60532
 PHONE: (630) 271-0770 WEBSITE: ECIVIL.COM
 LOCATION: H:\04-PH\3003\PLANS-ENG\REV-3\dwg\SHEET-3003-P&P.dwg
 DRAWN BY: GJS DESIGN BY: RAC CHECKED BY: JJV
 JOB NO.: 04-PH-3003 SCALE: 1"=50' H 1"=10' V

**76TH AVENUE RECONSTRUCTION
 127TH STREET TO ILLINOIS ROUTE 83
 DRAINAGE PLAN & PROFILE - 127TH STREET
 STA. 0+00 TO STA. 7+30**

DATE	REVISIONS	BY	SHEET
1 5-09-07	PER IDOT REVIEW	RAC	15 OF 40 SHEETS
2 5-24-07	PER IDOT REVIEW	RAC	
3 9-04-07	PER IDOT REVIEW	RAC	
4			

PLOT DATE: Sep 05, 2007
 FILENAME: H:\04-PH\3003\PLANS-ENG\REV-3\dwg\SHEET-3003-P&P.dwg