



FAU RTE.	SECTION	COUNTY	TOTAL SHEETS	SHEET NO.
3791	02-00037-00-WR	COOK	40	18
F.H.W.A. REG.	ILLINOIS PROJECT:			
83957				


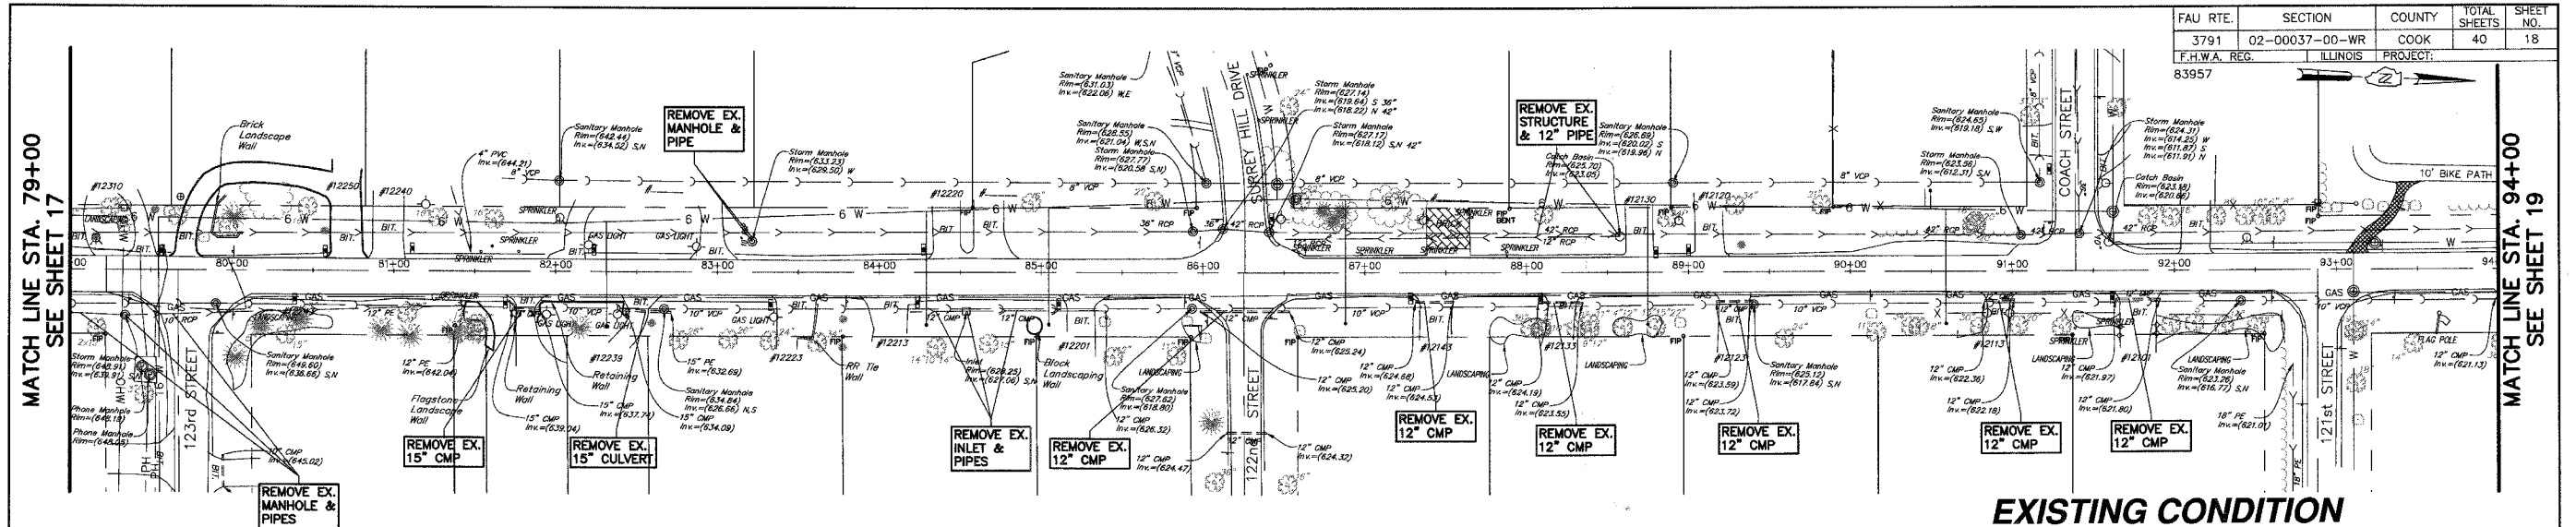


EXISTING CONDITION

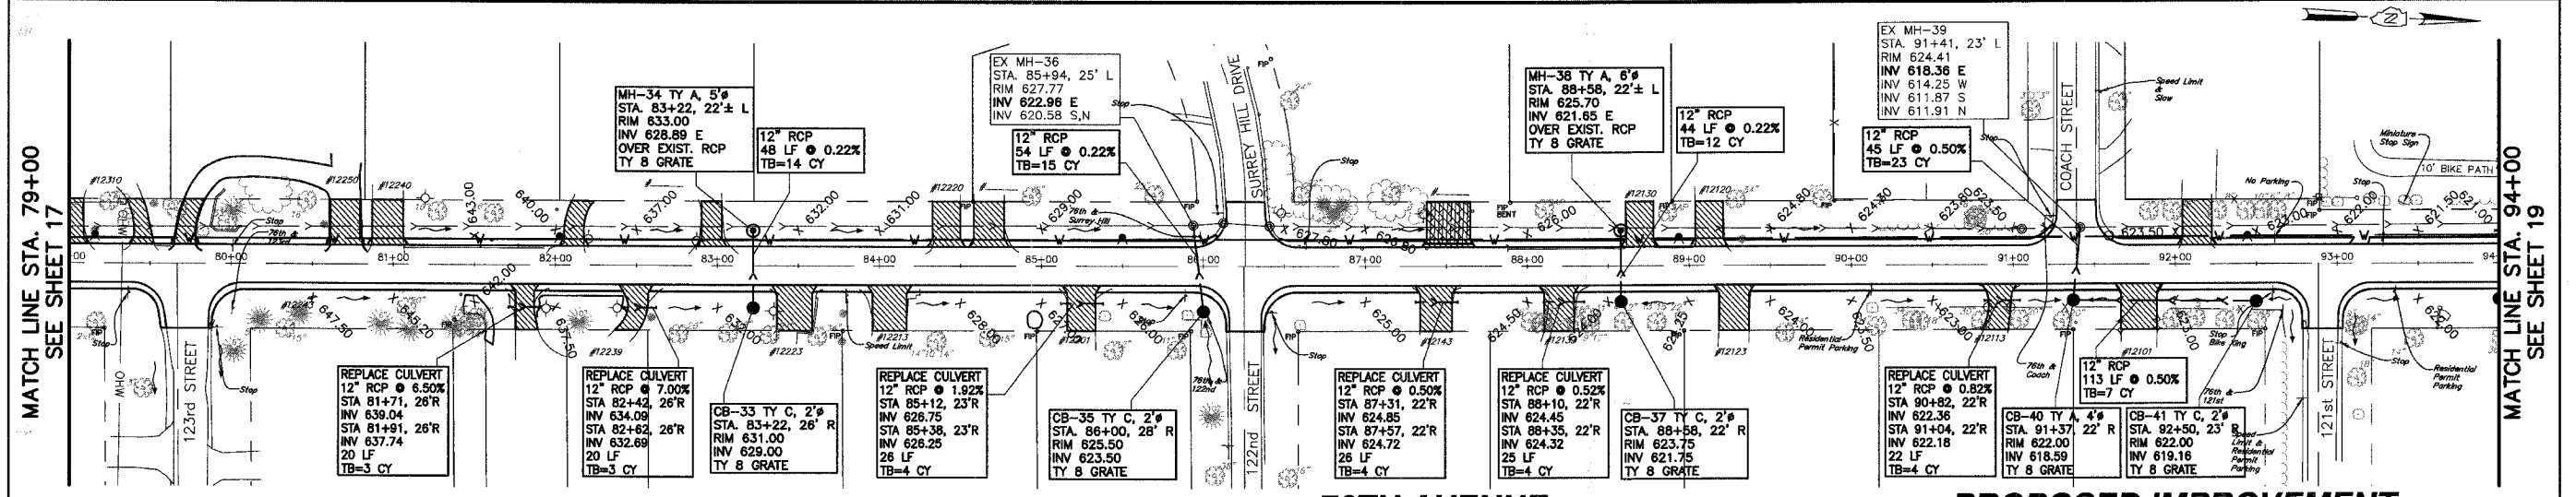

76TH AVENUE

PROPOSED IMPROVEMENT

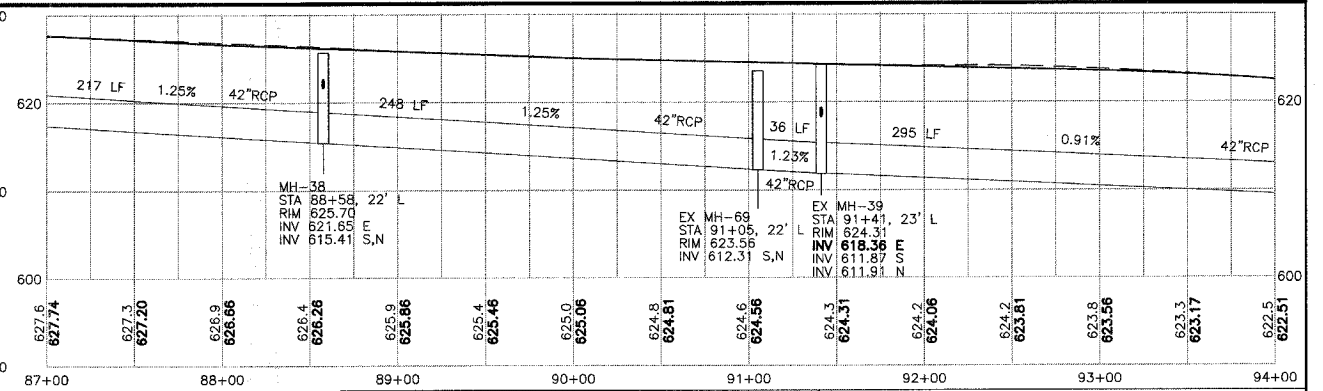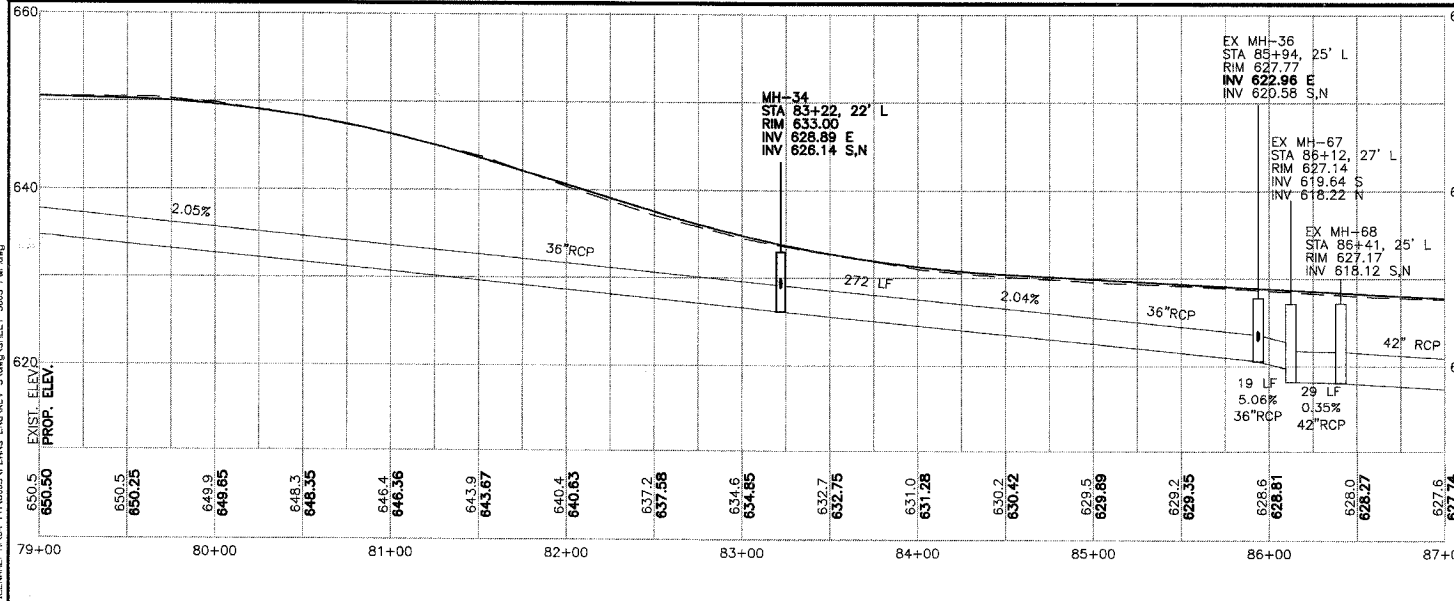

PLOT DATE: SEP 05, 2007
 FILENAME: H:\04-PH\3003\PLANS-ENG\REV-3\DWG\SHEET-3003-P&P.dwg

MORRIS ENGINEERING, INC.
 5100 LINCOLN AVE Lisle, ILLINOIS 60532
 PHONE: (630) 271-0770 WEBSITE: ECWIL.COM

76TH AVENUE RECONSTRUCTION
127TH STREET TO ILLINOIS ROUTE 83
DRAINAGE PLAN & PROFILE - 76TH AVENUE
STA. 79+00 TO STA. 94+00

LOCATION: H:\04-PH\3003\PLANS-ENG\REV-3\DWG\SHEET-3003-P&P.dwg
 DRAWN BY: CJS DESIGN BY: RAC CHECKED BY: JJV
 JOB NO.: 04-PH-3003 SCALE: 1"=50' H 1"=10' V

DATE	REVISIONS	BY	SHEET
1 5-09-07	PER IDOT REVIEW	RAC	18 OF 40 SHEETS
2 5-24-07	PER IDOT REVIEW	RAC	
3 9-04-07	PER IDOT REVIEW	RAC	
4			