



Contract #83965

1. N.T.R. designates members subject to the supplemental requirements for notch toughness (Zone 2).
2. All structural steel for W30x108 beams and splice plates shall be AASHTO M270 Grade 50.
3. Fasteners shall be high strength bolts, conforming to AASHTO M-164 Specification (ASTM A 325). Bolts 7/8" φ, open holes 15/16" φ, unless noted otherwise.

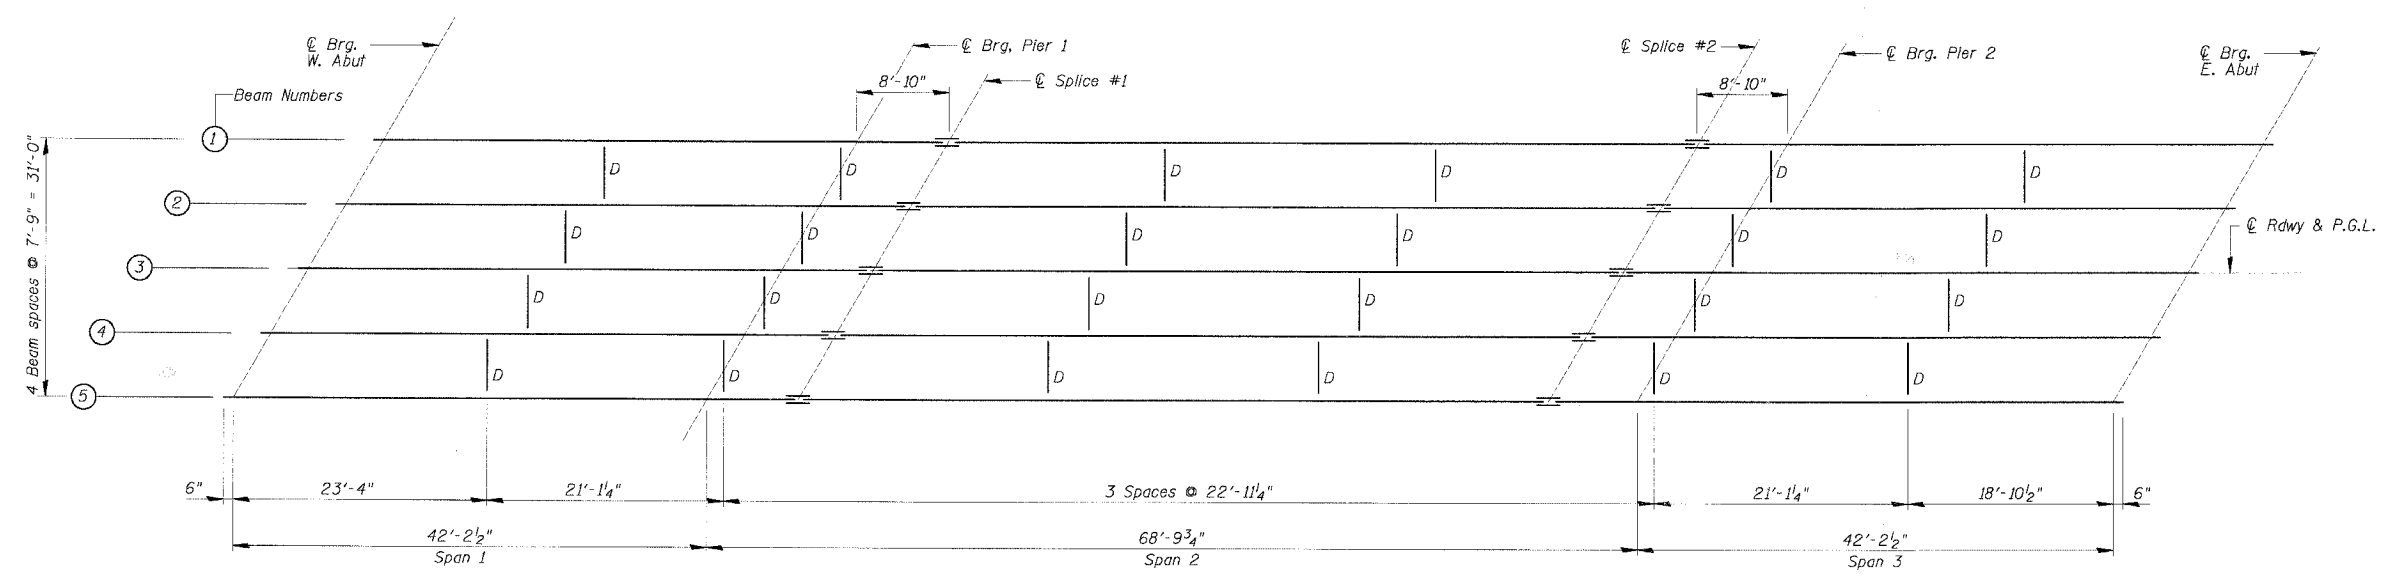

FRAMING PLAN

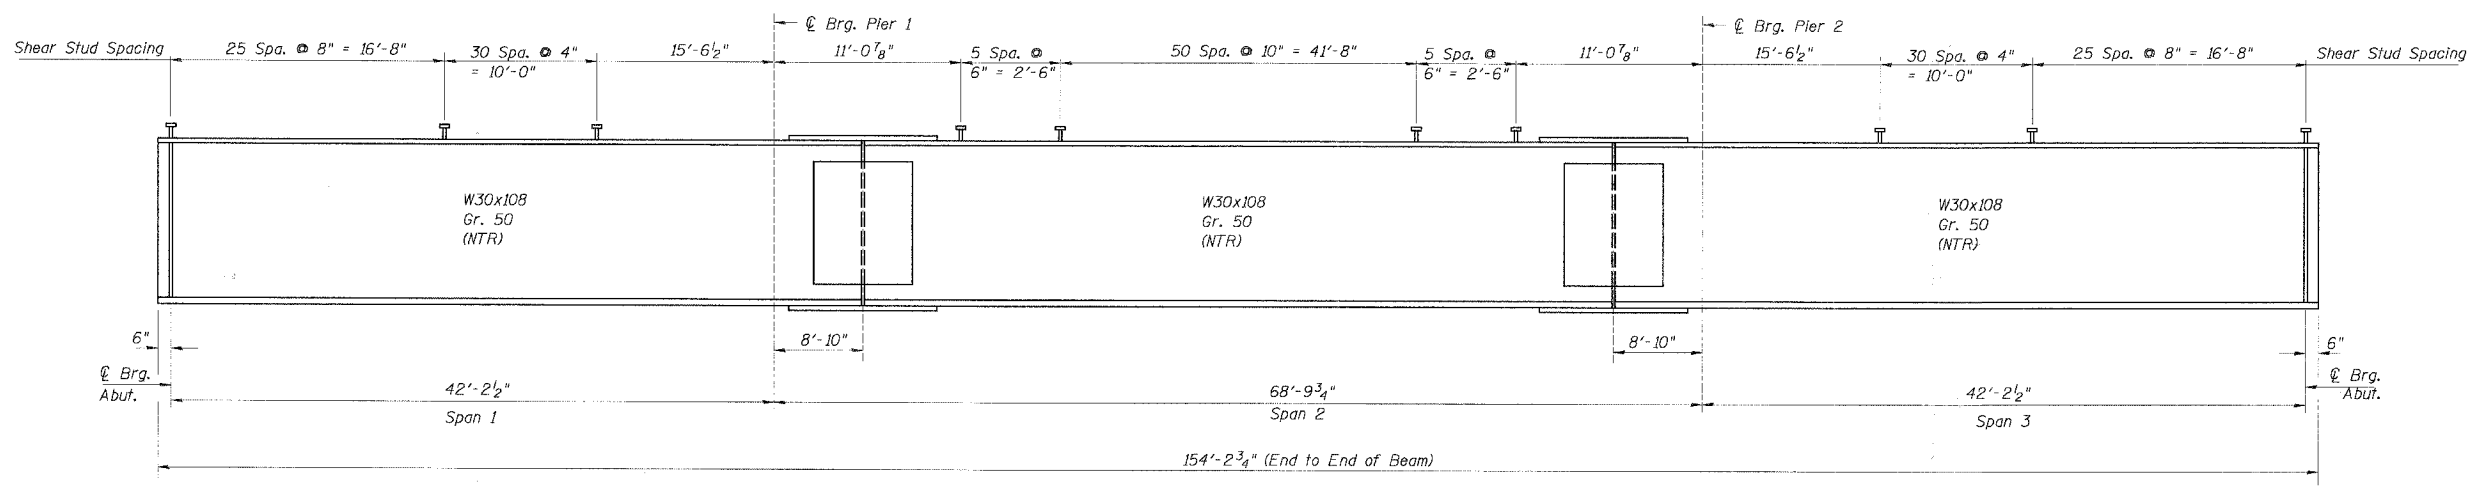

GIRDER ELEVATION

TOP OF BEAM ELEVATIONS-BEFORE DEFLECTION
(For Fabrication use only)

LOCATION	BEAM 1	BEAM 2	BEAM 3	BEAM 4	BEAM 5
C Brg. W. Abut.	663.994	664.062	664.111	663.928	663.727
C Brg. Pier 1	664.323	664.431	664.517	664.367	664.196
C Splice #1	664.425	664.541	664.635	664.492	664.327
C Splice #2	664.327	664.492	664.635	664.541	664.425
C Brg. Pier 2	664.196	664.367	664.517	664.431	664.323
C Brg. E. Abut.	663.727	663.928	664.111	664.062	663.994

FRAMING PLAN AND DETAILS
TIMBER EDGE DRIVE OVER SALT CREEK
DuPAGE COUNTY
F.A. ROUTE 7, SEC. 03-00019-00-BR
STATION 103+31.33
STRUCTURE NO. 022-6000

CB CHRISTOPHER B. BURKE
ENGINEERING LTD.
9575 West Higgins Road, Suite 600
Rosemont, Illinois 60018

REVISIONS		DATE	DRAWING NUMBER
NAME			
			S-9