

STATE OF ILLINOIS  
DEPARTMENT OF TRANSPORTATION  
DIVISION OF HIGHWAYS

PLANS FOR PROPOSED  
FEDERAL AID HIGHWAY

F.A.U. RTE.	SECTION NO.	COUNTY	TOTAL SHEETS	SHEET NO.
2860	05-00022-00-SW	COOK	8	1
STA.	TO STA.			
FED. ROAD DIST. NO.	ILLINOIS	FED. AID PROJECT		

CONTRACT NO. 83967

INDEX OF SHEETS



- COVER SHEET
- SUMMARY OF QUANTITIES, GENERAL NOTES & TYPICAL CROSS SECTIONS
- 5. PLAN SHEETS
- 7. TRAFFIC SIGNALS
- DISTRICT 1 TYPICAL PAVEMENT MARKINGS

STATE STANDARDS

- 000001-04 STANDARD SYMBOLS, ABBREVIATIONS AND PATTERNS
- 280001-03 TEMPORARY EROSION CONTROL SYSTEMS
- 424001-04 CURB RAMPS FOR SIDEWALKS
- 606001-03 CONCRETE CURB TYPE B AND COMBINATION CURB AND GUTTER
- 701006-02 OFF-ROAD OPERATIONS, 2L, 2W, 4.5m(15') TO 600mm(24") FROM PAVEMENT EDGE
- 701201-02 LANE CLOSURE, 2L, 2W, DAY ONLY, FOR SPEEDS ≥ 45 MPH
- 701801-03 LANE CLOSURE, MULTI LANE 1W OR 2W CROSSWALK OR SIDEWALK CLOSURE
- 702001-06 TRAFFIC CONTROL DEVICES

SCALES  
 PLAN - 1"=20'  
 PROFILE HORIZ. - 1"=50'  
 PROFILE VERT. - 1"=5'  
 CROSS SECTIONS - 1"=10'

F.A.U. ROUTE 2860  
 ASHLAND AVENUE SIDEWALK IMPROVEMENT  
 175TH STREET TO 172ND STREET  
 PROJECT NO.: CMM-8003(558)  
 SECTION NO.: 05-00022-00-SW  
 VILLAGE OF EAST HAZEL CREST  
 COOK COUNTY  
 C-91-134-06

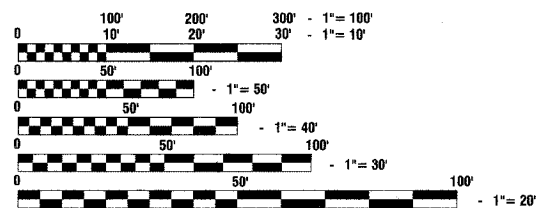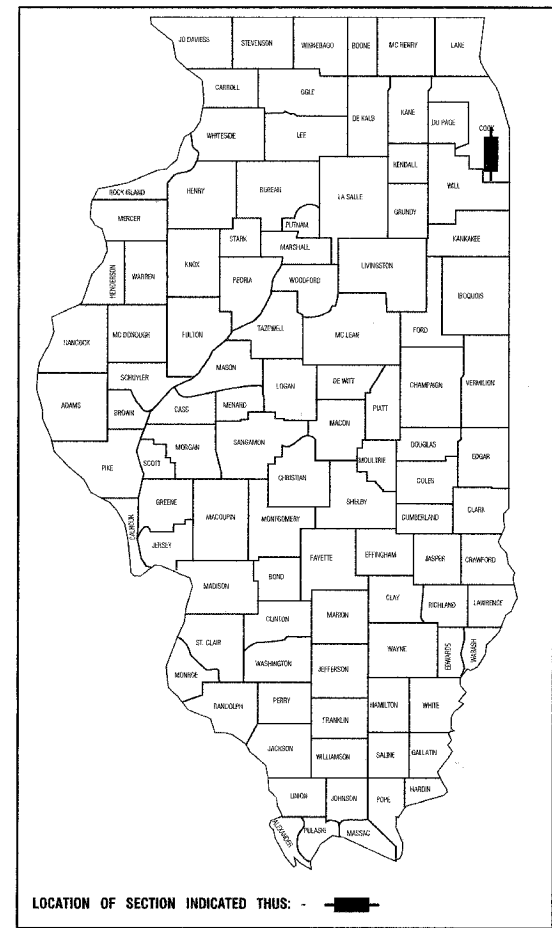


FULL SIZE PLANS HAVE BEEN PREPARED USING STANDARD ENGINEERING SCALES, REDUCED SIZED PLANS WILL NOT CONFORM TO STANDARD SCALES, IN MAKING MEASUREMENTS ON REDUCED PLANS, THE ABOVE SCALES MAY BE USED.

CALL TOLL FREE  
 1-800-892-0723

JOINT UTILITY LOCATING INFORMATION FOR EXCAVATORS

Call 48 hours before you dig (EXCLUDING SAT., SUN. & HOL.)

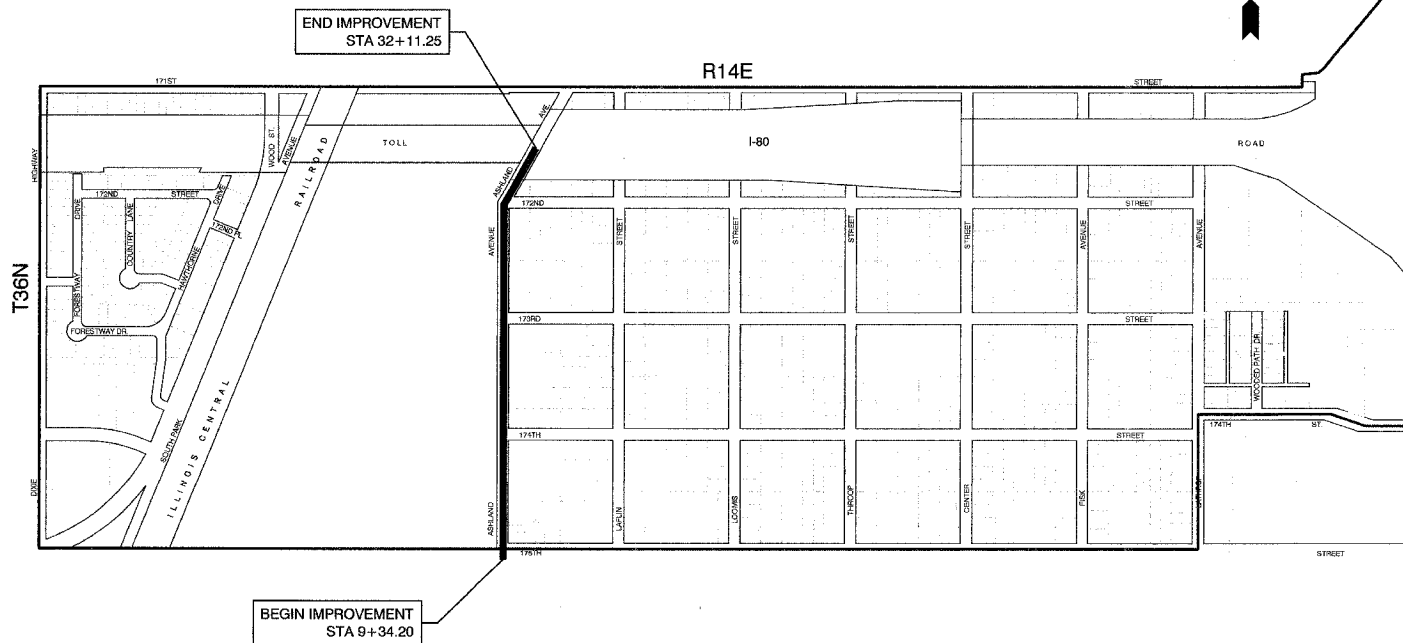

LOCATION MAP-N.T.S.

GROSS LENGTH=2,277 FEET=0.431 MILES  
 NET LENGTH=2,277 FEET=0.431 MILES

DESIGN DESIGNATION COLLECTOR

STATE OF ILLINOIS  
 DEPARTMENT OF TRANSPORTATION  
 DIVISION OF HIGHWAYS

APPROVED: *July 25, 2007*  
 ADMINISTRATOR: *[Signature]* VILLAGE OF EAST HAZEL CREST


PASSED: *SEPTEMBER 13, 2007*  
 REGION ONE ENGINEER OF LOCAL ROADS & STREETS

RELEASED FOR BID BASED ON LIMITED REVIEW: *Sept. 14, 2007*  
 DEPUTY DIRECTOR OF HIGHWAYS, REGION ONE ENGINEER

PRINTED BY AUTHORITY OF THE STATE OF ILLINOIS

PREPARED BY OR UNDER THE DIRECT SUPERVISION OF:

*Will [Signature]*  
 7-25-07

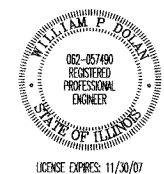

ASSOCIATE FIELD ENGINEER: KEVIN STALLWORTH (847)705-4169  
 CONSULTANTS: ROBINSON ENGINEERING, LTD. 708-331-6700

CONTRACT NO. 83967