


F.A. RTE.	SECTION	COUNTY	TOTAL SHEETS	SHEET NO.
D4-00046-00-WR		KANE	60	7
STA. 92+68.5		TO STA. 96+40		
FED. ROAD DIST. NO. 1 ILLINOIS FED. AID PROJECT				

 


DATE	BY

SURVEYED  
 ALIGNED  
 CHECKED  
 RT. OF WAY  
 CHECKED  
 NO.

DATE	BY

SURVEYED  
 GRADES  
 CHECKED  
 B.M. NOTED  
 STRUCTURE  
 NOTATIONS  
 CHECKED  
 NO.

PLOT DATE = 6/30/2007  
 FILE NAME = nt\gpn\va\al57\sheet5\al57\gpn\_opbl.dgn  
 PLOT SCALE = 1"=20'  
 USER NAME = JBER.

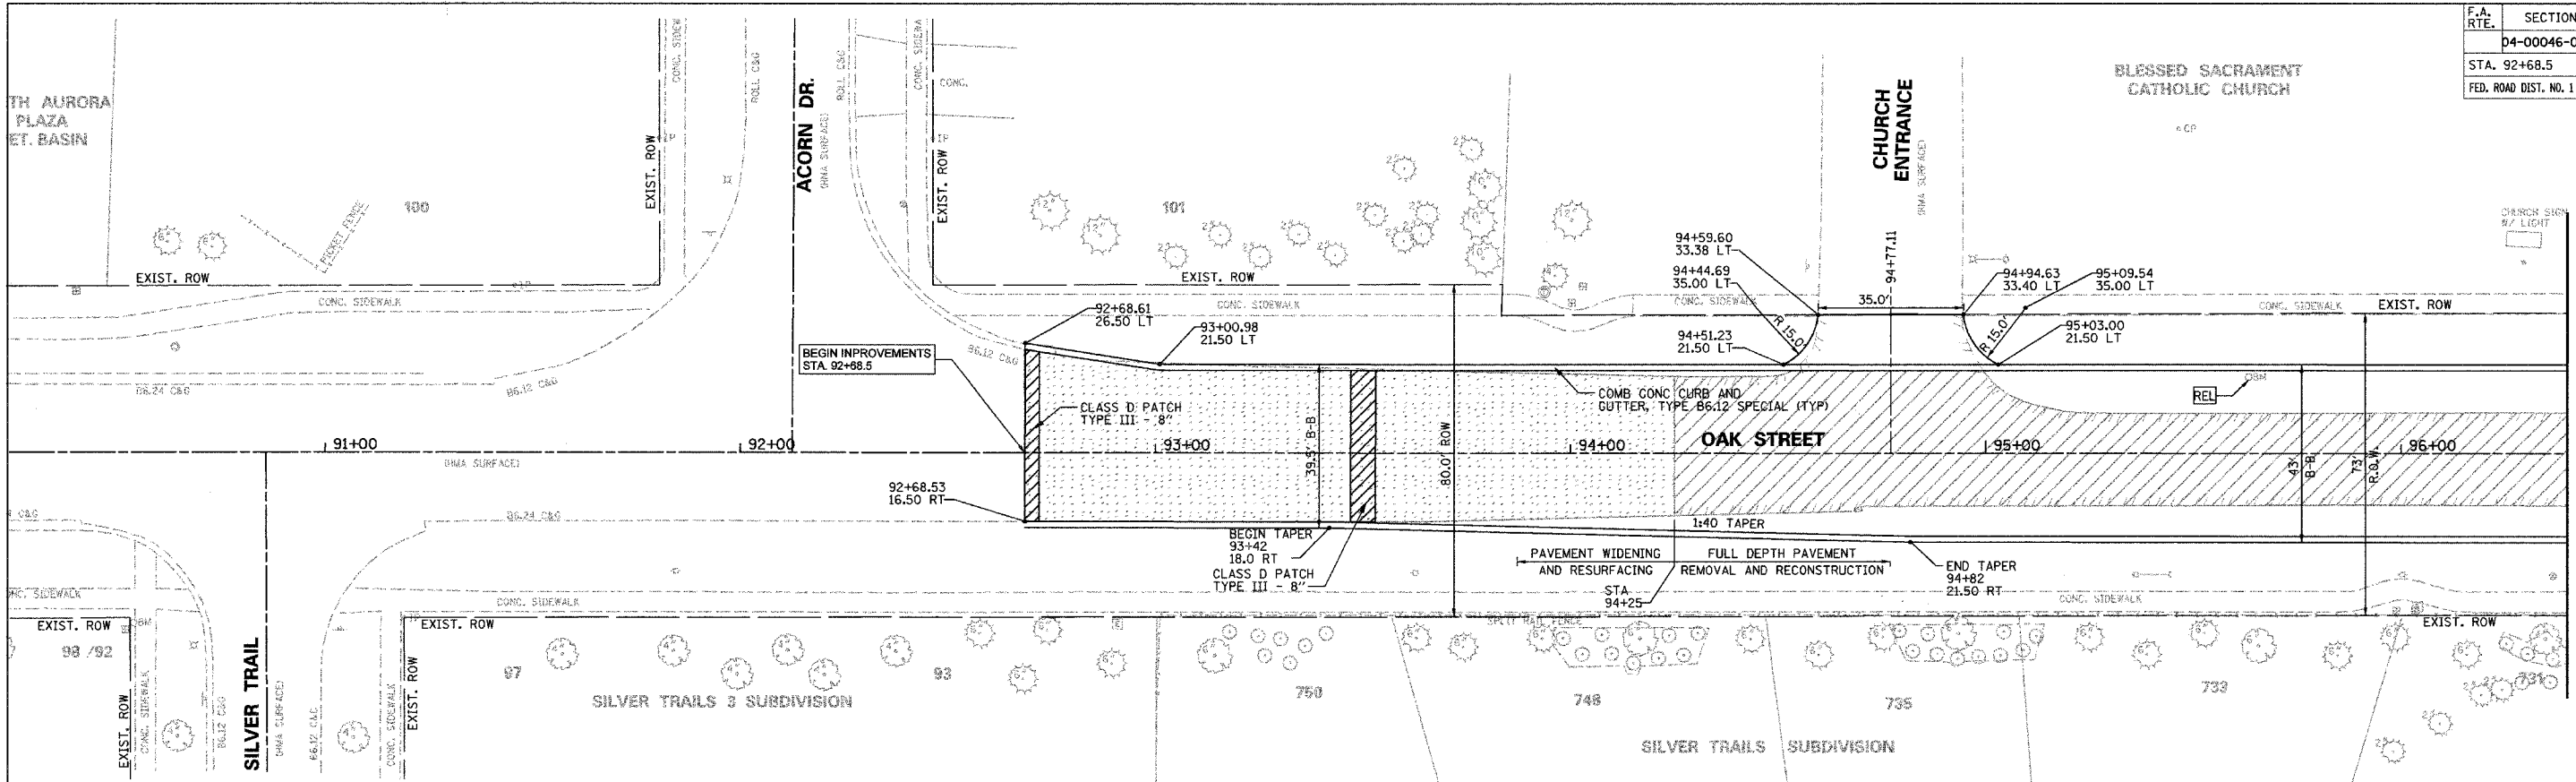

MATCHLINE STA. 96+40  
SEE SHEET 8 FOR CONTINUATION

**NOTES:**

- SEE SHEET 31 FOR INTERSECTION DETAILS
- DEPRESS CURB AT ALL CROSSWALK LOCATIONS.
- SEE EROSION CONTROL SHEETS FOR TREE PROTECTION LOCATIONS.

**LEGEND**

- 2 1/2" HMA SURFACE REMOVAL
- DEPRESSED CURB LOCATIONS
- PAVEMENT REMOVAL (INCLUDED IN COST OF EXCAVATION)
- DECIDUOUS TREE TO BE REMOVED (UNIT DIAMETER)

