
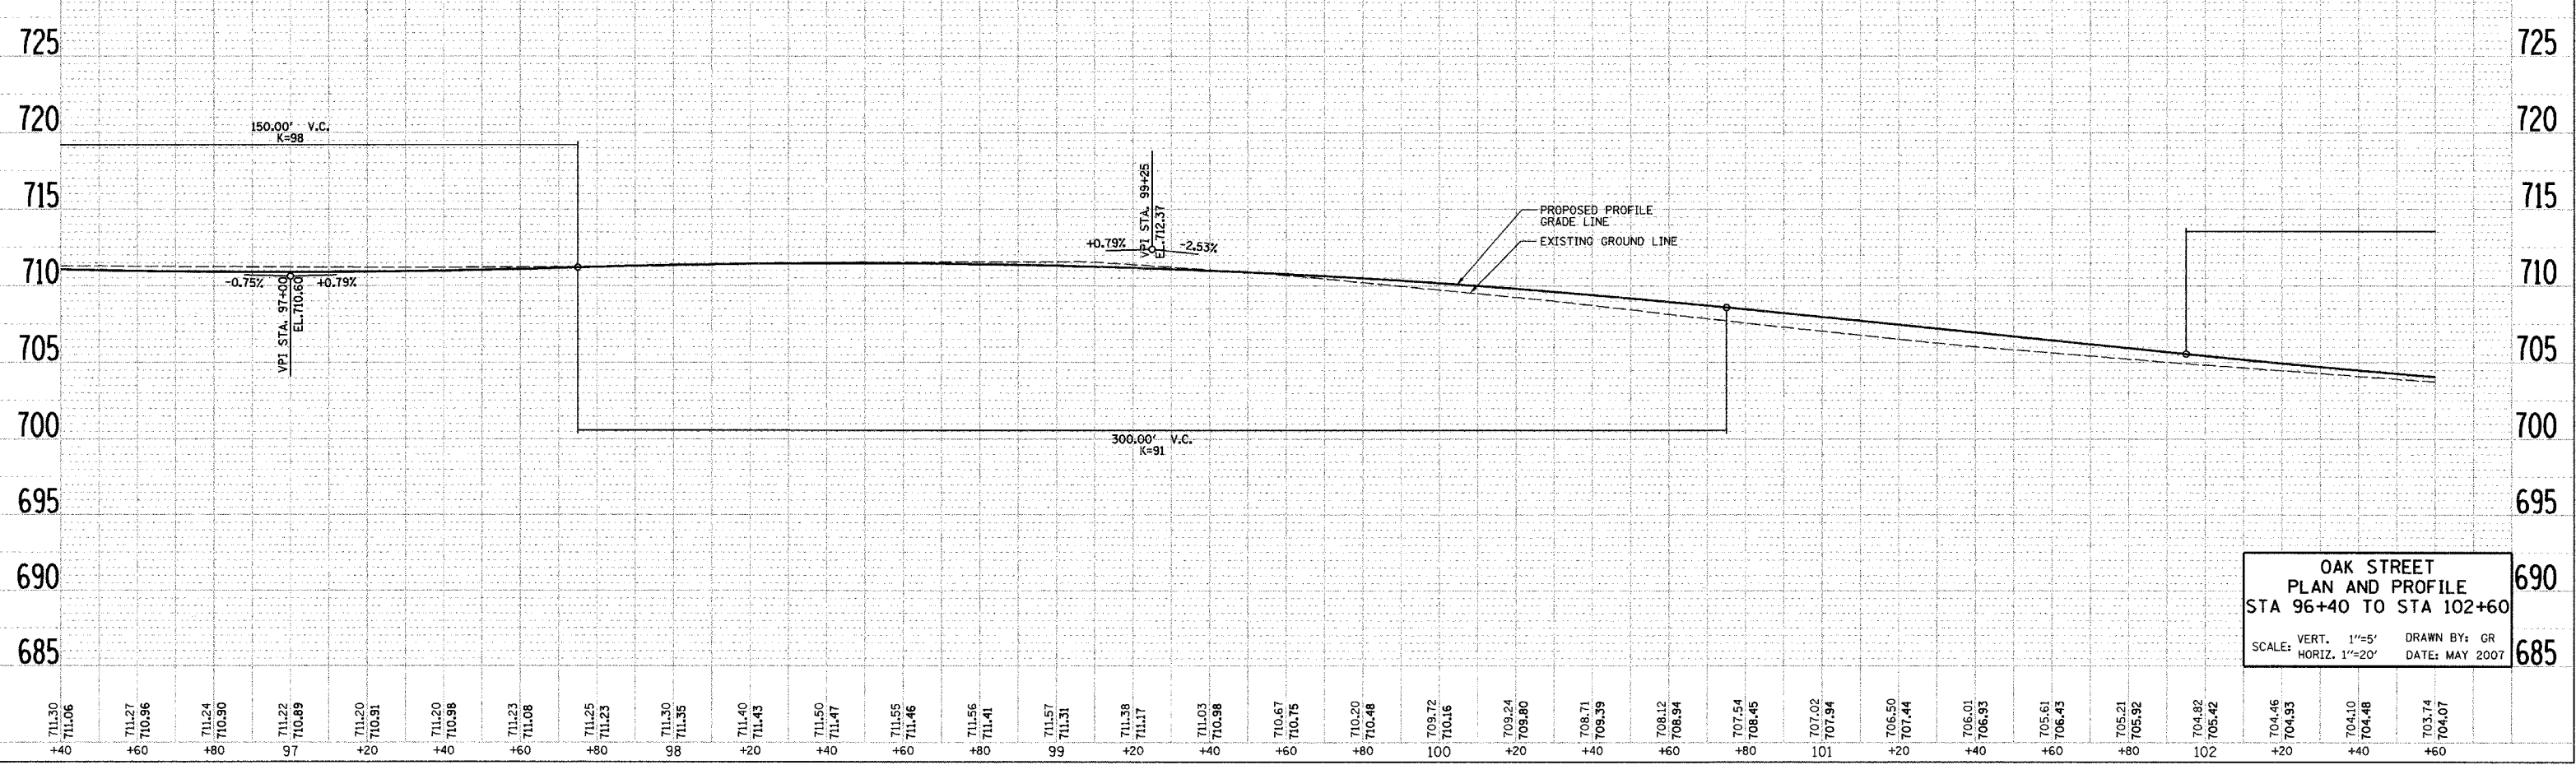


F.A. RTE.	SECTION	COUNTY	TOTAL SHEETS	SHEET NO.
D4-00046-00-WR		KANE	60	8
STA. 96+40		TO STA. 102+60		
FED. ROAD DIST. NO. 1		ILLINOIS FED. AID PROJECT		

DATE	BY
REVISIONS	
PLANNING	
DESIGN	
CONSTRUCTION	
AS-BUILT	
NO.	
NO.	
NO.	
NO.	
NO.	
NO.	

DATE	BY
REVISIONS	
PLANNING	
DESIGN	
CONSTRUCTION	
AS-BUILT	
NO.	
NO.	
NO.	
NO.	
NO.	
NO.	

PLOT DATE = 6/30/2007
 FILE NAME = m:\p\1\va\157\hessus\va157\gen\p82.dgn
 PLOT SCALE = 1"=20'
 USER NAME = JUSER

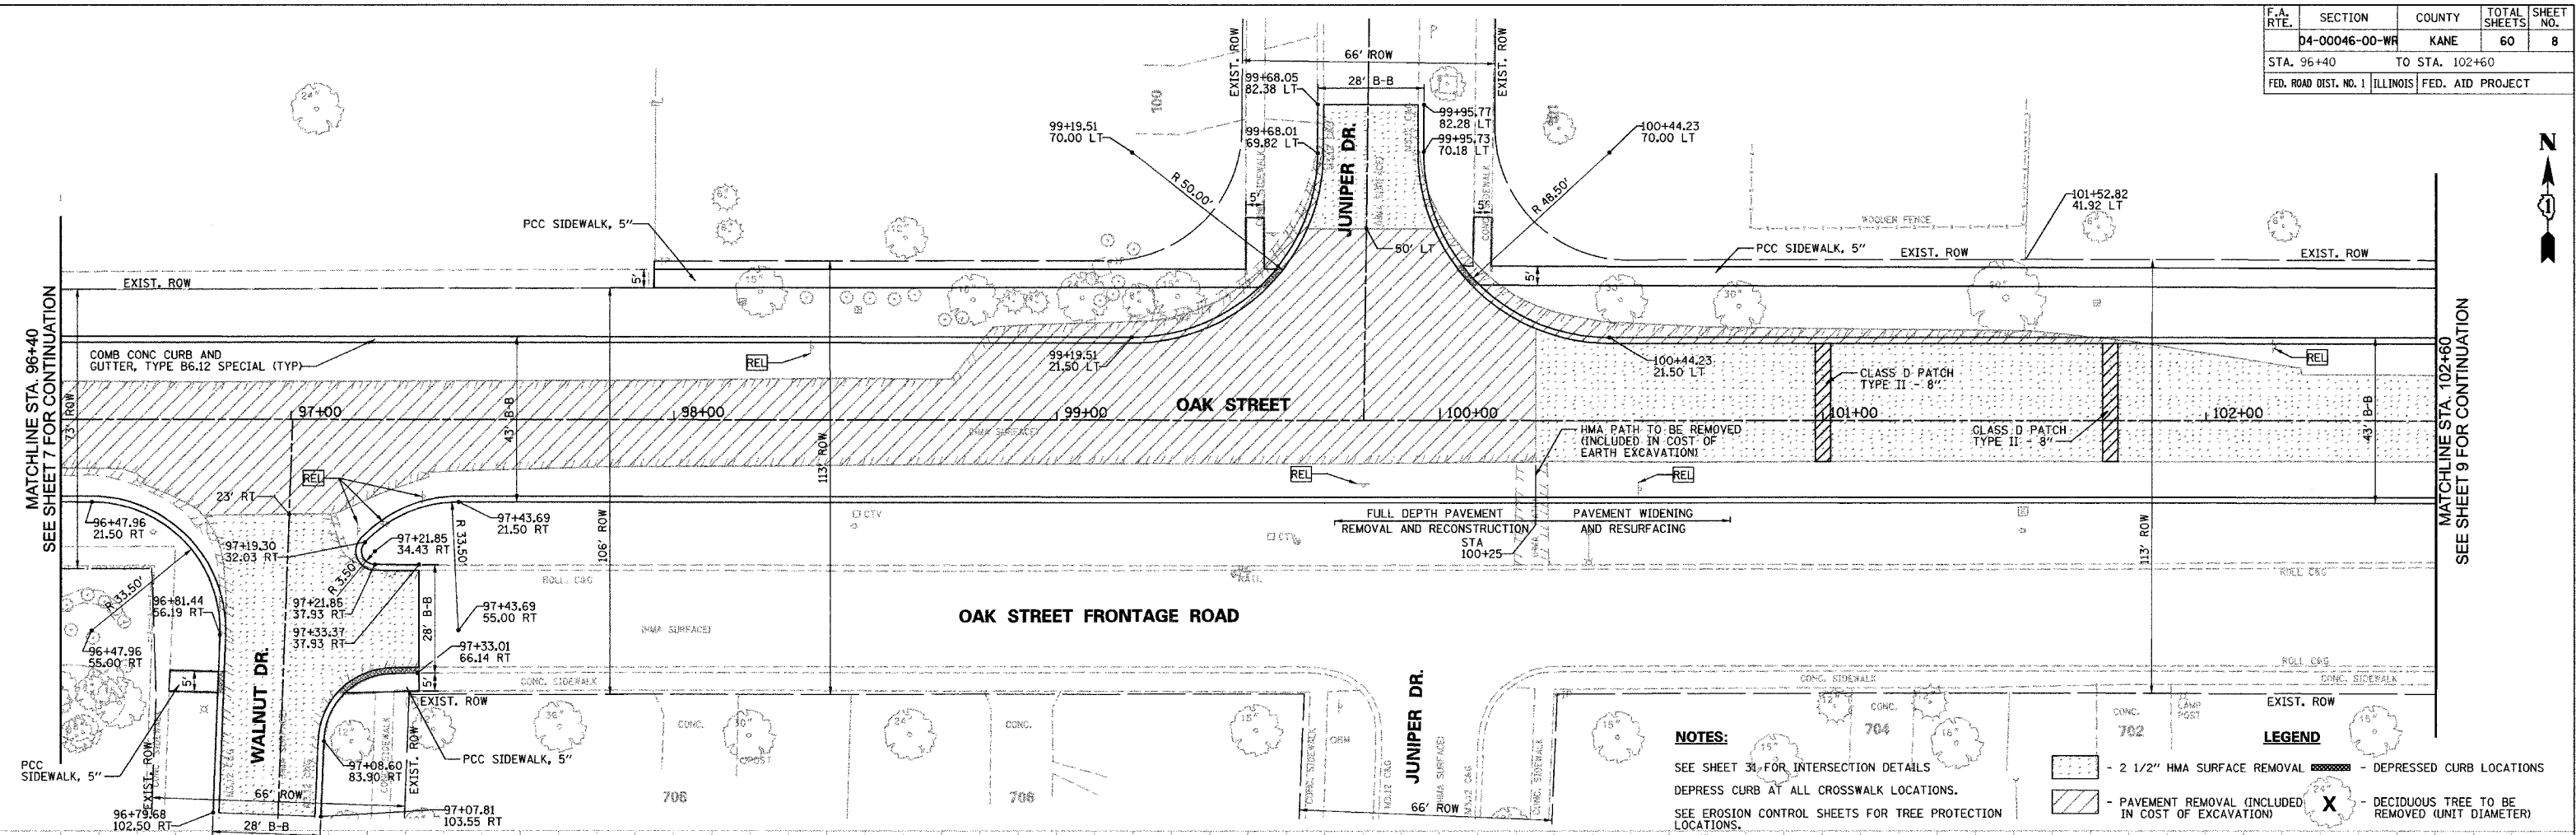

NOTES:
 SEE SHEET 31 FOR INTERSECTION DETAILS
 DEPRESS CURB AT ALL CROSSWALK LOCATIONS.
 SEE EROSION CONTROL SHEETS FOR TREE PROTECTION LOCATIONS.

LEGEND
 - 2 1/2" HMA SURFACE REMOVAL
 - PAVEMENT REMOVAL (INCLUDED IN COST OF EXCAVATION)
 - DEPRESSED CURB LOCATIONS
 - DECIDUOUS TREE TO BE REMOVED (UNIT DIAMETER)

**OAK STREET
 PLAN AND PROFILE
 STA 96+40 TO STA 102+60**
 SCALE: VERT. 1"=5' DRAWN BY: GR
 HORIZ. 1"=20' DATE: MAY 2007