
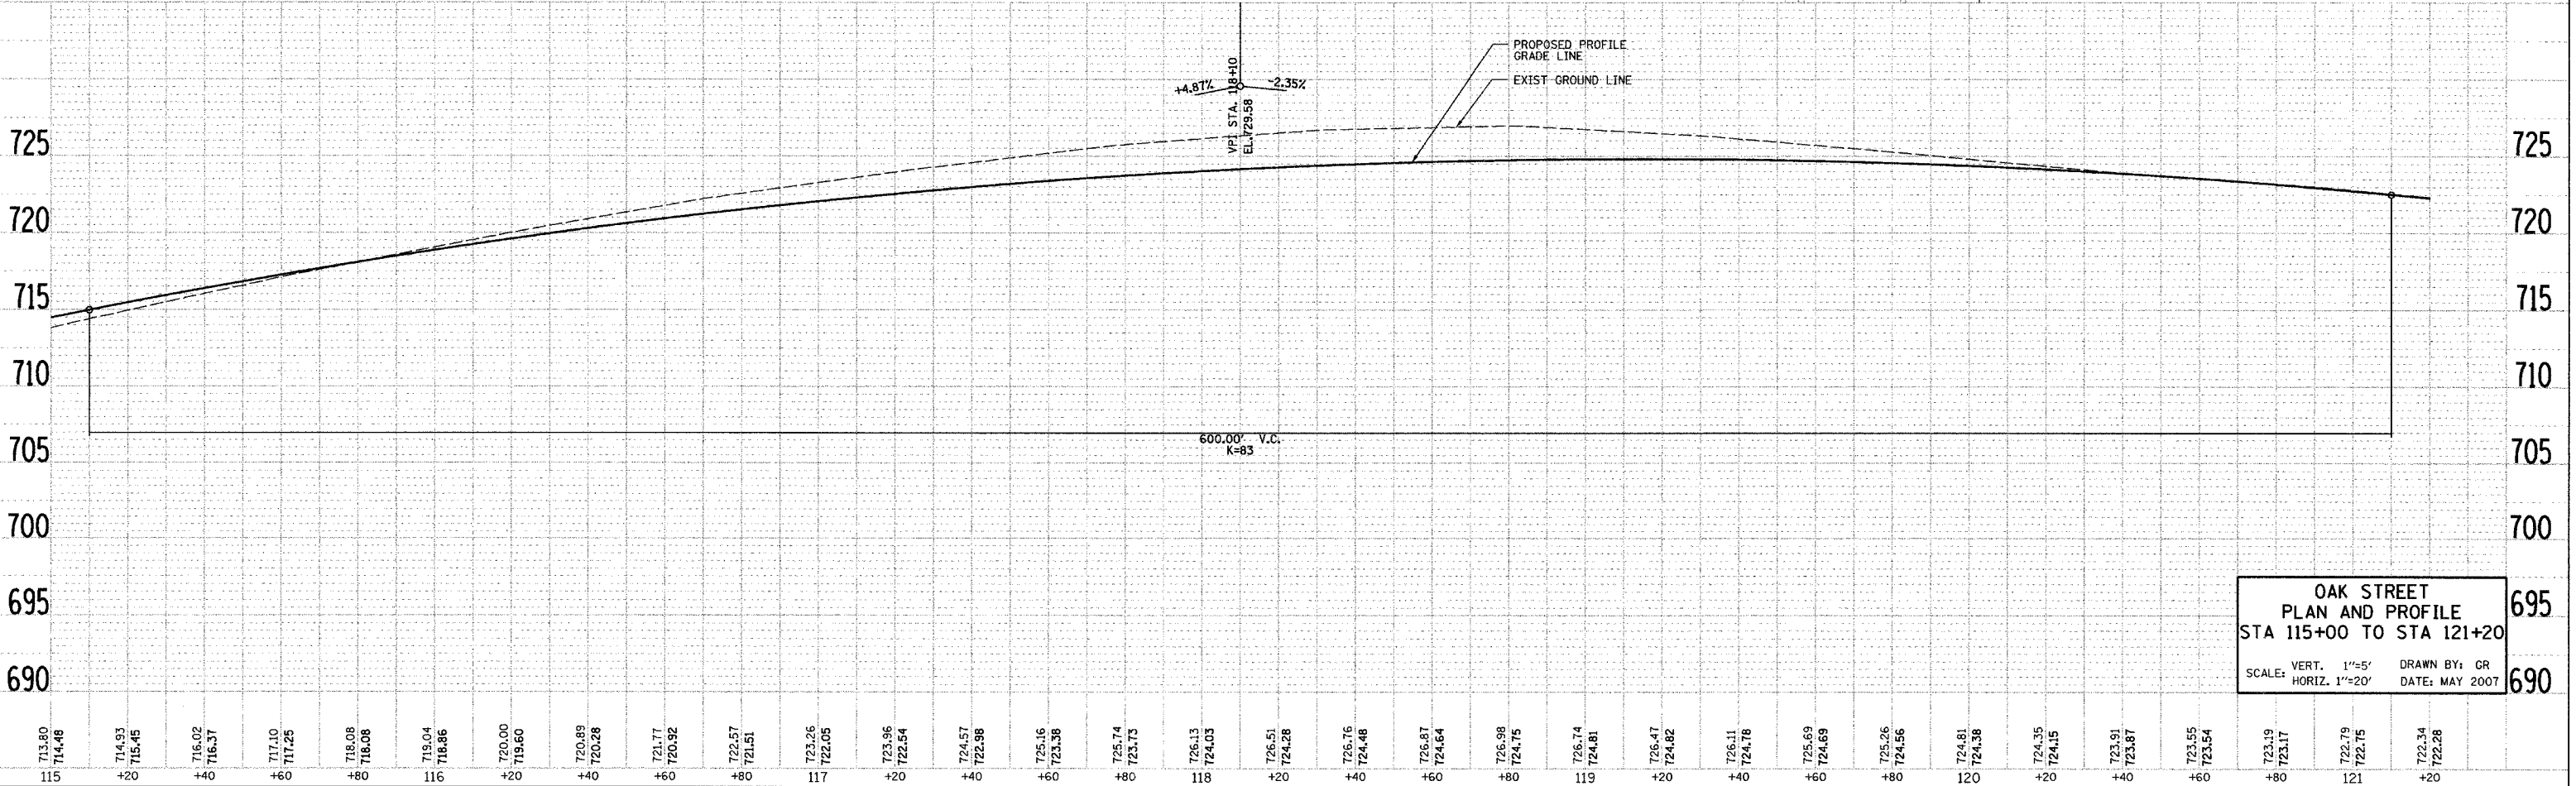


F.A. RTE.	SECTION	COUNTY	TOTAL SHEETS	SHEET NO.
D4-00046-00-WR		KANE	60	11
STA. 115+00		TO STA. 121+20		
FED. ROAD DIST. NO. 1 ILLINOIS FED. AID PROJECT				

LEGEND

- 2 1/2" HMA SURFACE REMOVAL
- PAVEMENT REMOVAL (INCLUDED IN COST OF EXCAVATION)
- DEPRESSED CURB LOCATIONS
- DECIDUOUS TREE TO BE REMOVED (UNIT DIAMETER)

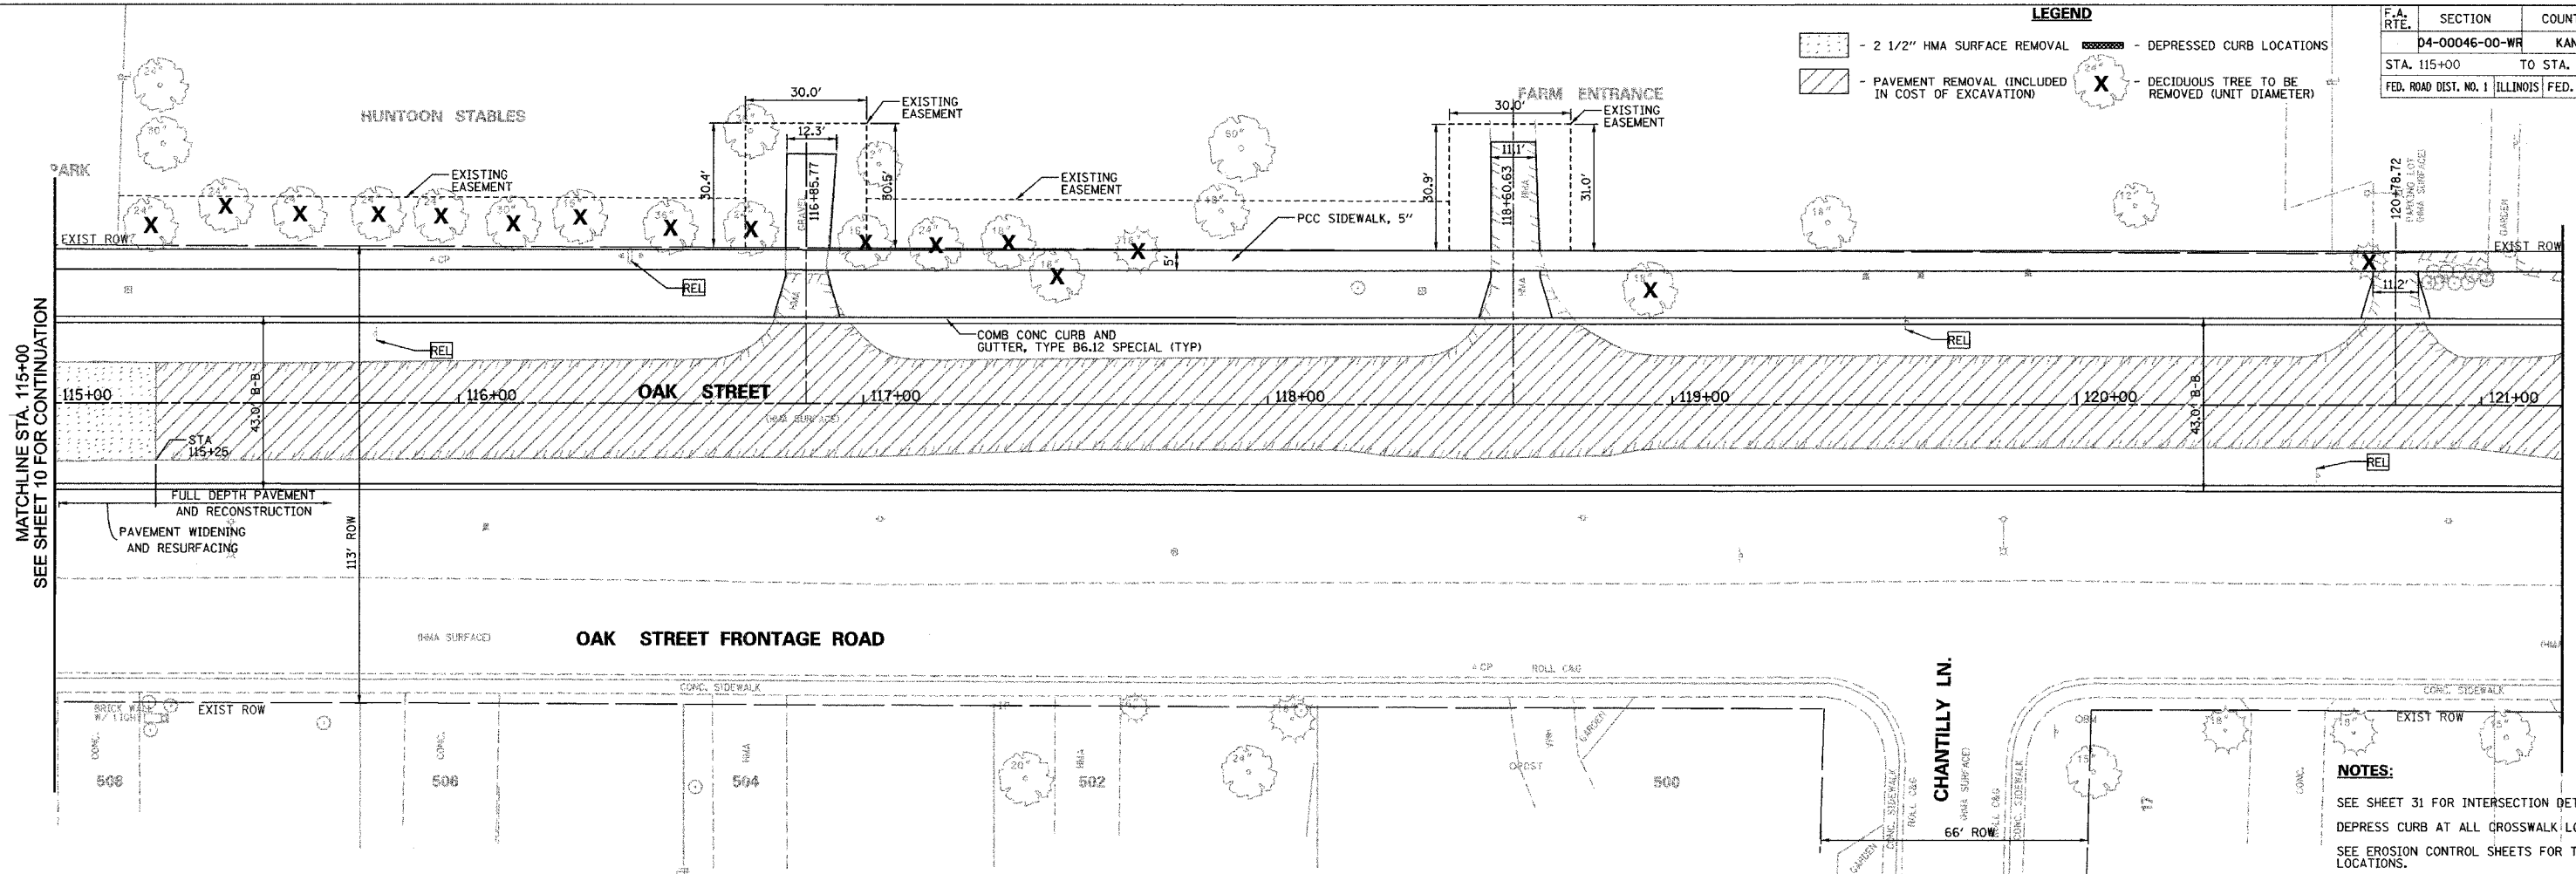

**OAK STREET
PLAN AND PROFILE
STA 115+00 TO STA 121+20**
SCALE: VERT. 1"=5'
HORIZ. 1"=20' DRAWN BY: GR
DATE: MAY 2007

NOTES:
SEE SHEET 31 FOR INTERSECTION DETAILS
DEPRESS CURB AT ALL CROSSWALK LOCATIONS.
SEE EROSION CONTROL SHEETS FOR TREE PROTECTION LOCATIONS.

MATCHLINE STA. 115+00
SEE SHEET 10 FOR CONTINUATION

MATCHLINE STA. 121+20
SEE SHEET 12 FOR CONTINUATION

PLAN	DATE	BY
SURVEYED		
ALIGNED		
CHECKED		
NOTE BOOK NO.		
FILE NAME		

PROFILE	DATE	BY
SURVEYED		
GRADES CHECKED		
FILE NAME		
STRUCTURE NOTATIONS		
NOTE BOOK NO.		

PLOT DATE = 8/30/2007
FILE NAME = n:\dgn\va\197\sheet5\va197\gen\pp08.dgn
PLOT SCALE = USER.
USER NAME = USER.