


F.A. RTE.	SECTION	COUNTY	TOTAL SHEETS	SHEET NO.
04-00046-00-WR		KANE	60	13
STA. 127+40		TO STA. 133+60		
FED. ROAD DIST. NO. 1		ILLINOIS FED. AID PROJECT		

TIMBER OAKS SUBDIVISION

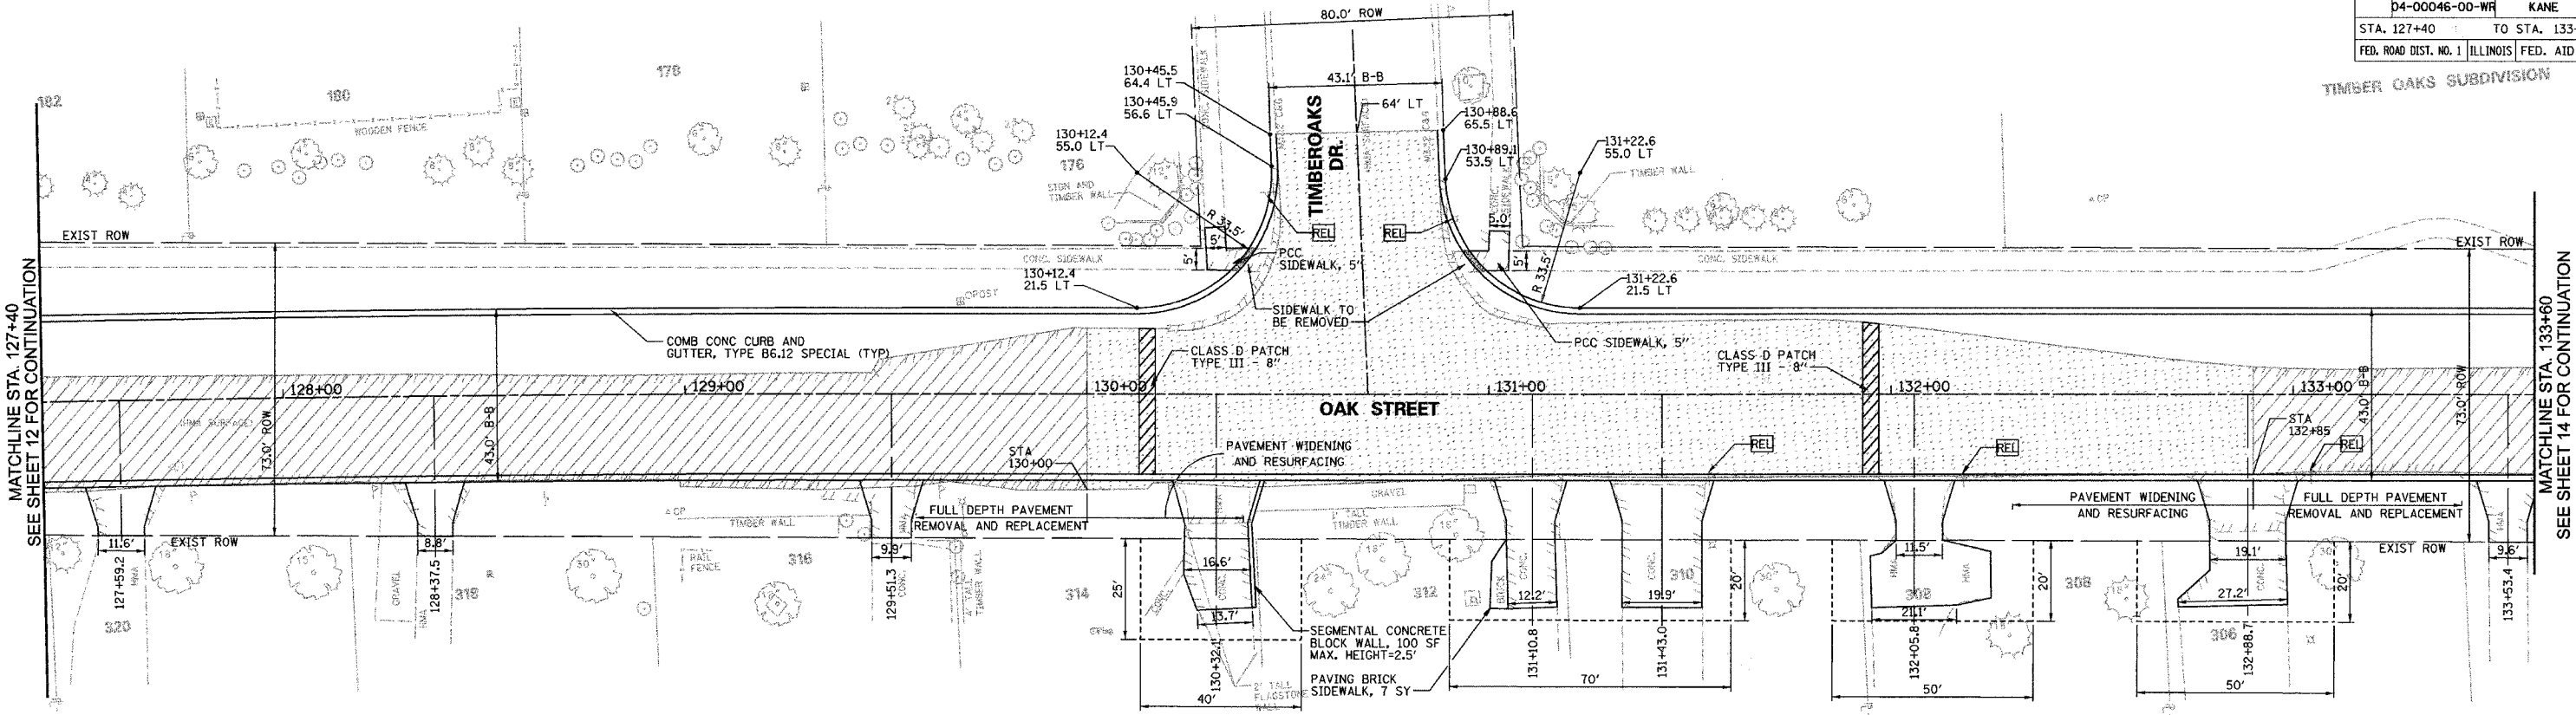

MATCHLINE STA. 127+40  
SEE SHEET 12 FOR CONTINUATION


MATCHLINE STA. 133+60  
SEE SHEET 14 FOR CONTINUATION

**NOTES:**

- SEE SHEET 32 FOR INTERSECTION DETAILS
- DEPRESS CURB AT ALL CROSSWALK LOCATIONS.
- SEE EROSION CONTROL SHEETS FOR TREE PROTECTION LOCATIONS.

**LEGEND**

- 2 1/2" HMA SURFACE REMOVAL
- DEPRESSIONED CURB LOCATIONS
- PAVEMENT REMOVAL (INCLUDED IN COST OF EXCAVATION)
- DECIDUOUS TREE TO BE REMOVED (UNIT DIAMETER)

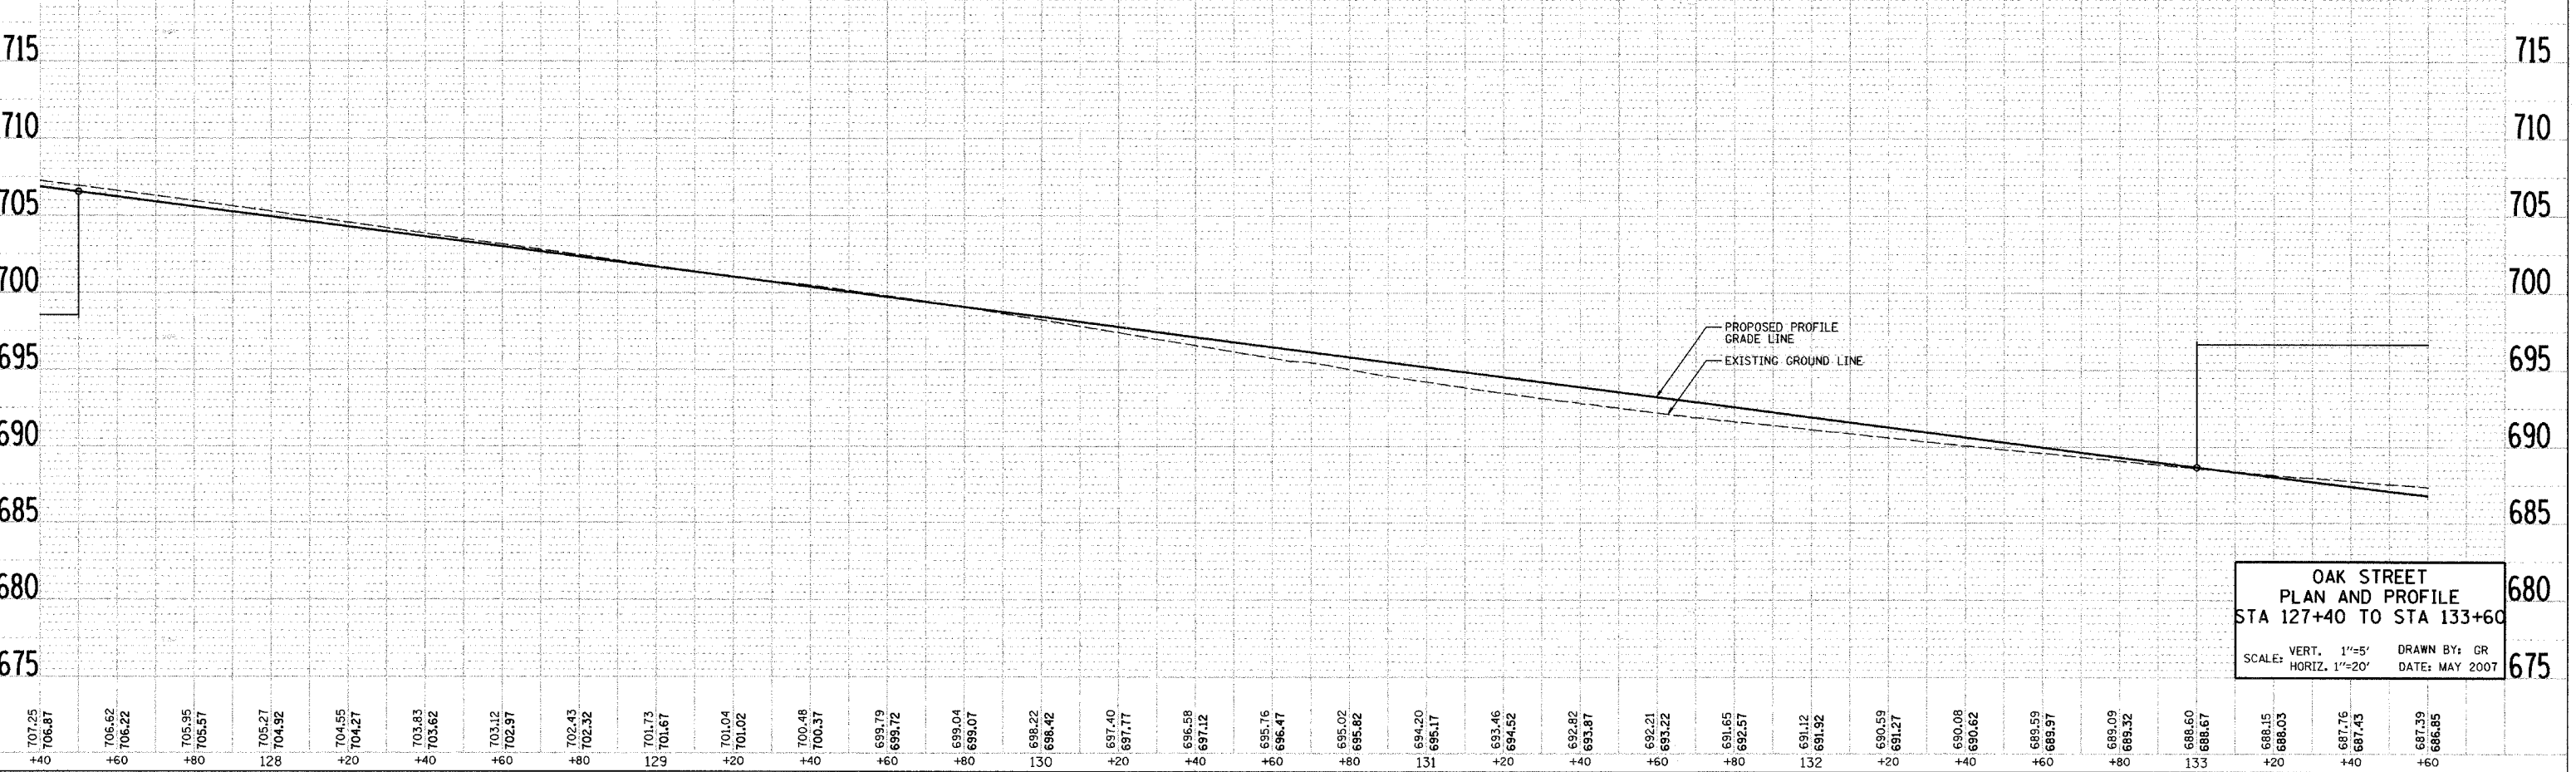

**OAK STREET  
PLAN AND PROFILE  
STA 127+40 TO STA 133+60**

SCALE: VERT. 1"=5'  
HORIZ. 1"=20'

DRAWN BY: GR  
DATE: MAY 2007

DATE	BY	REVISION

DATE	BY	REVISION

PLOT DATE = 8/30/2007  
 FILE NAME = N:\dgn\VA\197\works\197\gen\pp87.dgn  
 PLOT SCALE = 1"=20'  
 USER NAME = JBEFL