


F.A. RTE.	SECTION	COUNTY	TOTAL SHEETS	SHEET NO.
04-00046-00-WR		KANE	60	14
STA. 133+60		TO STA. 139+80		
FED. ROAD DIST. NO. 1		ILLINOIS FED. AID PROJECT		


PLAN	DATE	BY
DESIGNED		
CHECKED		
APPROVED		
NOTE BOOK NO.		
RT. OF WAY CHECKED		
FILE NAME		

PROFILE	DATE	BY
DESIGNED		
CHECKED		
APPROVED		
NOTE BOOK NO.		
RT. OF WAY CHECKED		
FILE NAME		

PLOT DATE = 8/30/2007
 FILE NAME = n:\dgn\m\197\sheet\139\gen\pp88.dgn
 PLOT SCALE = 1"=20'
 USER NAME = JBERL

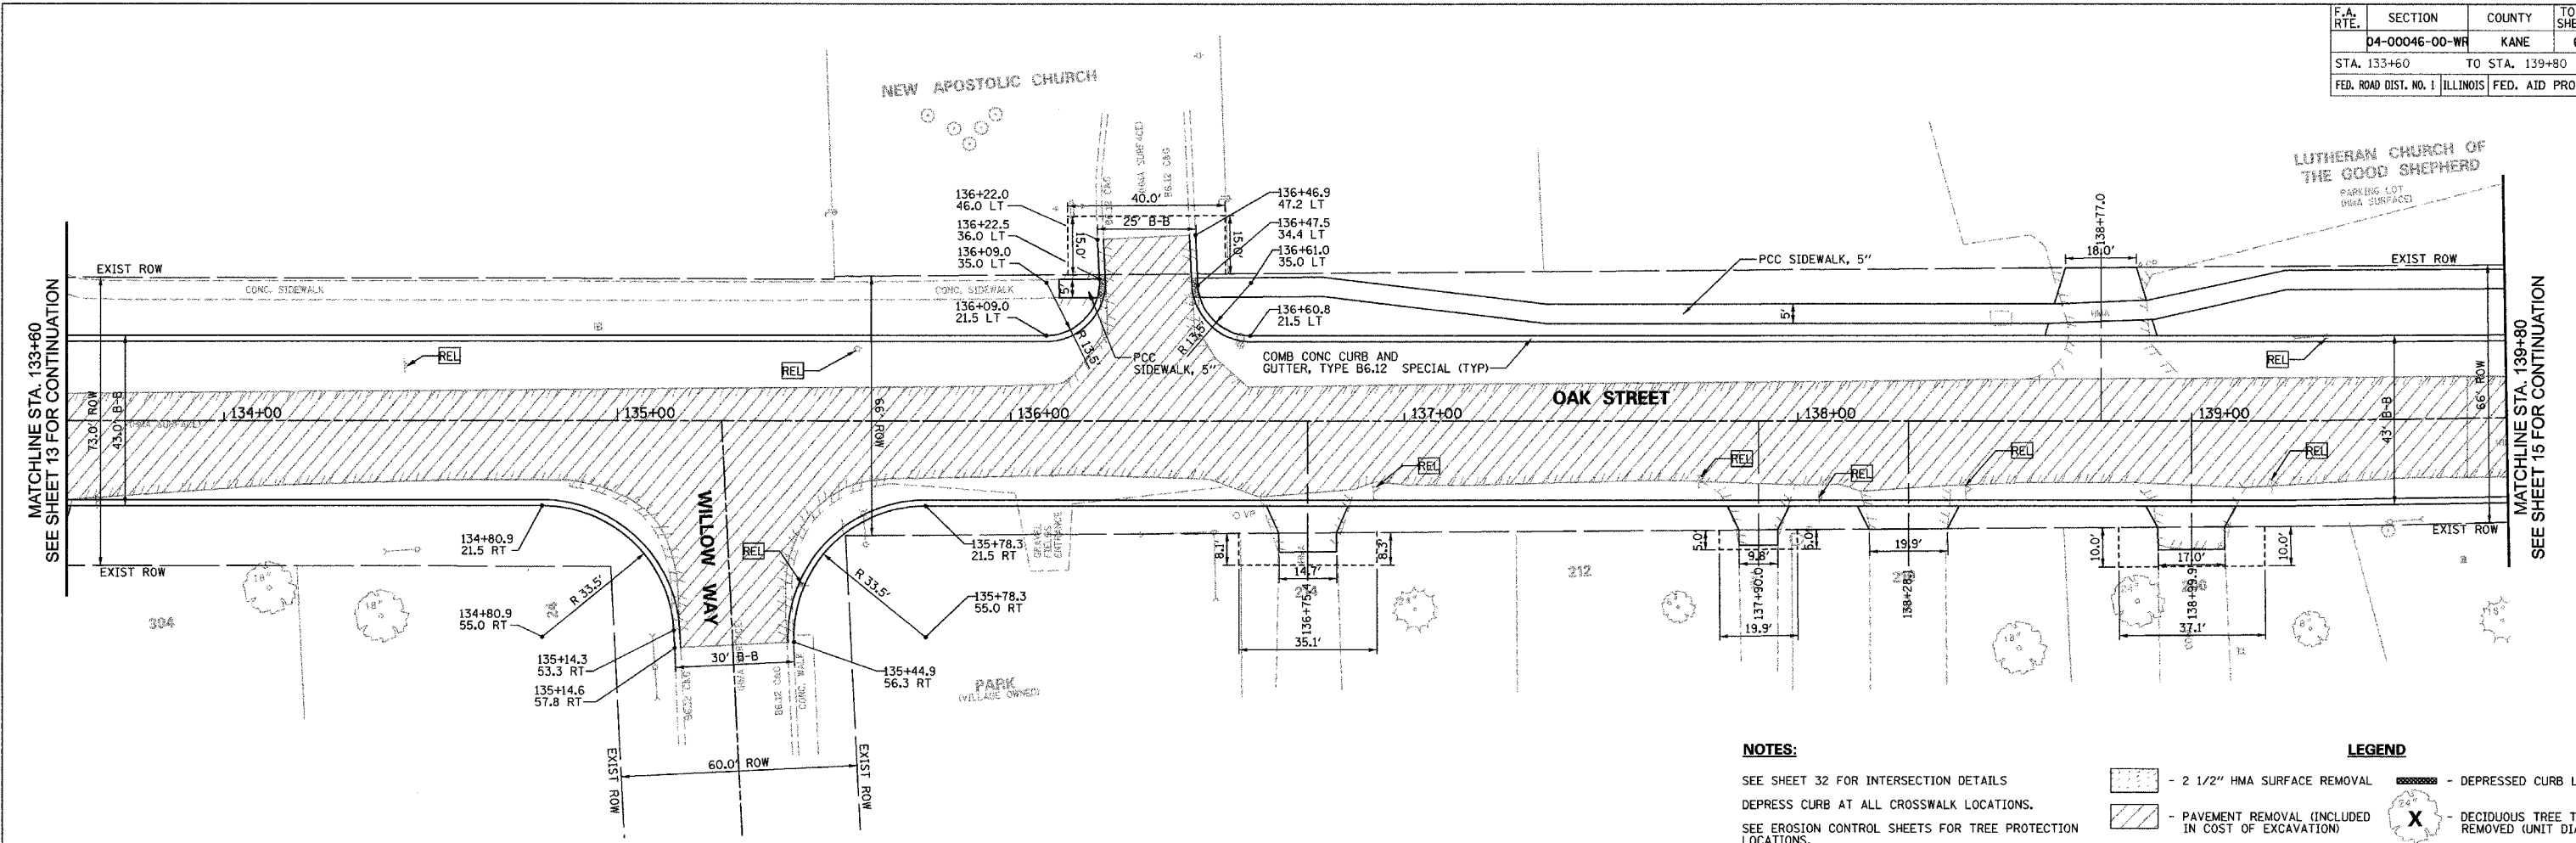

- NOTES:**
- SEE SHEET 32 FOR INTERSECTION DETAILS
 - DEPRESS CURB AT ALL CROSSWALK LOCATIONS.
 - SEE EROSION CONTROL SHEETS FOR TREE PROTECTION LOCATIONS.
- LEGEND**
- 2 1/2" HMA SURFACE REMOVAL
 - DEPRESSED CURB LOCATIONS
 - PAVEMENT REMOVAL (INCLUDED IN COST OF EXCAVATION)
 - DECIDUOUS TREE TO BE REMOVED (UNIT DIAMETER)

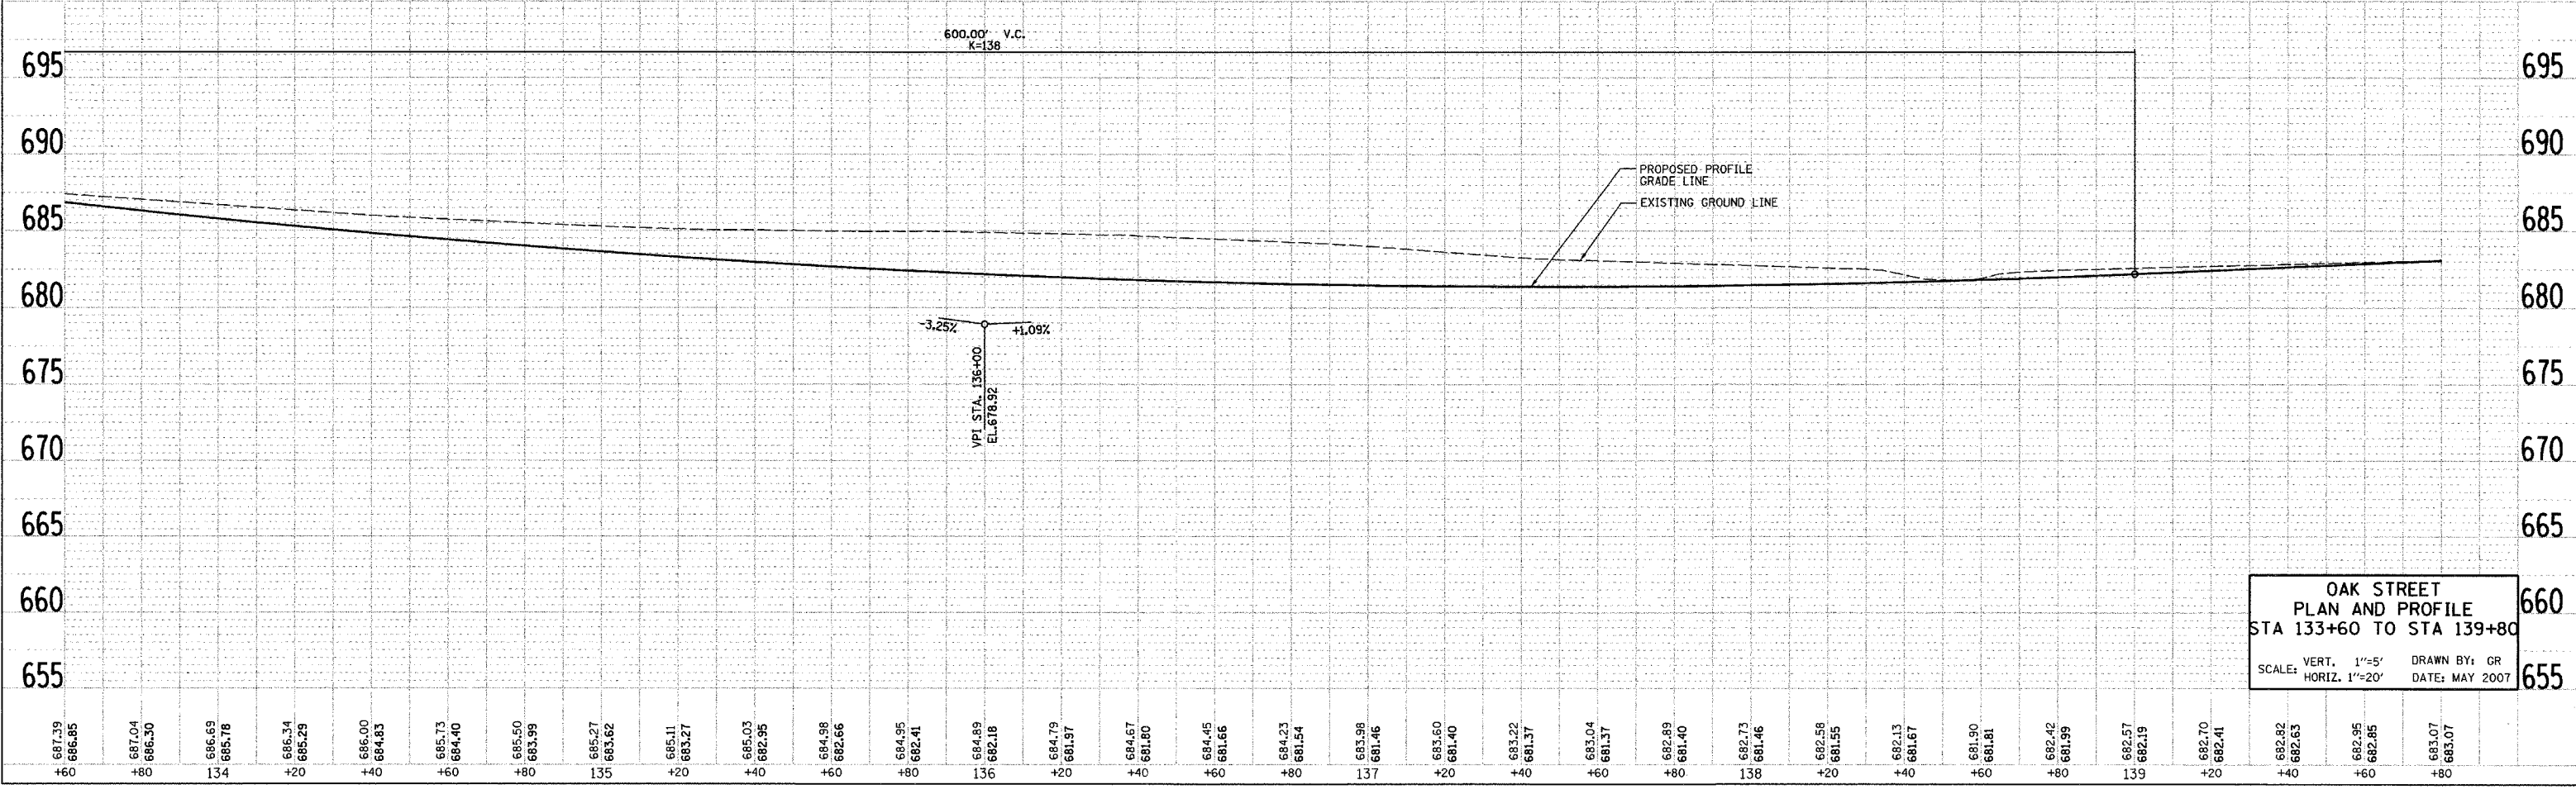

**OAK STREET
 PLAN AND PROFILE
 STA 133+60 TO STA 139+80**

SCALE: VERT. 1"=5'
 HORIZ. 1"=20'

DRAWN BY: GR
 DATE: MAY 2007

687.39	686.85	687.04	686.30	686.69	685.76	686.34	685.29	686.00	684.83	685.73	684.40	685.50	683.99	685.27	683.62	685.11	683.27	685.03	682.95	684.98	682.66	684.95	682.41	684.89	682.18	684.79	681.97	684.67	681.80	684.45	681.66	684.23	681.54	683.98	681.46	683.60	681.40	683.22	681.37	683.04	681.37	682.89	681.40	682.73	681.46	682.58	681.55	682.13	681.67	681.90	681.81	682.42	681.99	682.57	682.19	682.70	682.41	682.82	682.63	682.95	682.85	683.07	683.07
+60		+80		134		+20		+40		+60		+80		135		+20		+40		+60		+80		136		+20		+40		+60		+80		137		+20		+40		+60		+80		138		+20		+40		+60		+80		139		+20		+40		+60		+80	