

F.A. RTE.	SECTION	COUNTY	TOTAL SHEETS	SHEET NO.
04-00046-00-WR		KANE	60	15
STA. 139+80		TO STA. 142+60		
FED. ROAD DIST. NO. 1 ILLINOIS FED. AID PROJECT				

DATE	BY	DATE	BY


DATE	BY	DATE	BY

PLOT DATE = 8/30/2007  
 FILE NAME = n:\dgn\va\va197\sheet\va197\gen\pp8.dgn  
 PLOT SCALE = 1"=20'  
 USER NAME = JBERL



DATE	BY	DATE	BY

DATE	BY	DATE	BY

PLOT DATE = 8/30/2007  
 FILE NAME = n:\dgn\va\va197\sheet\va197\gen\pp8.dgn  
 PLOT SCALE = 1"=20'  
 USER NAME = JBERL

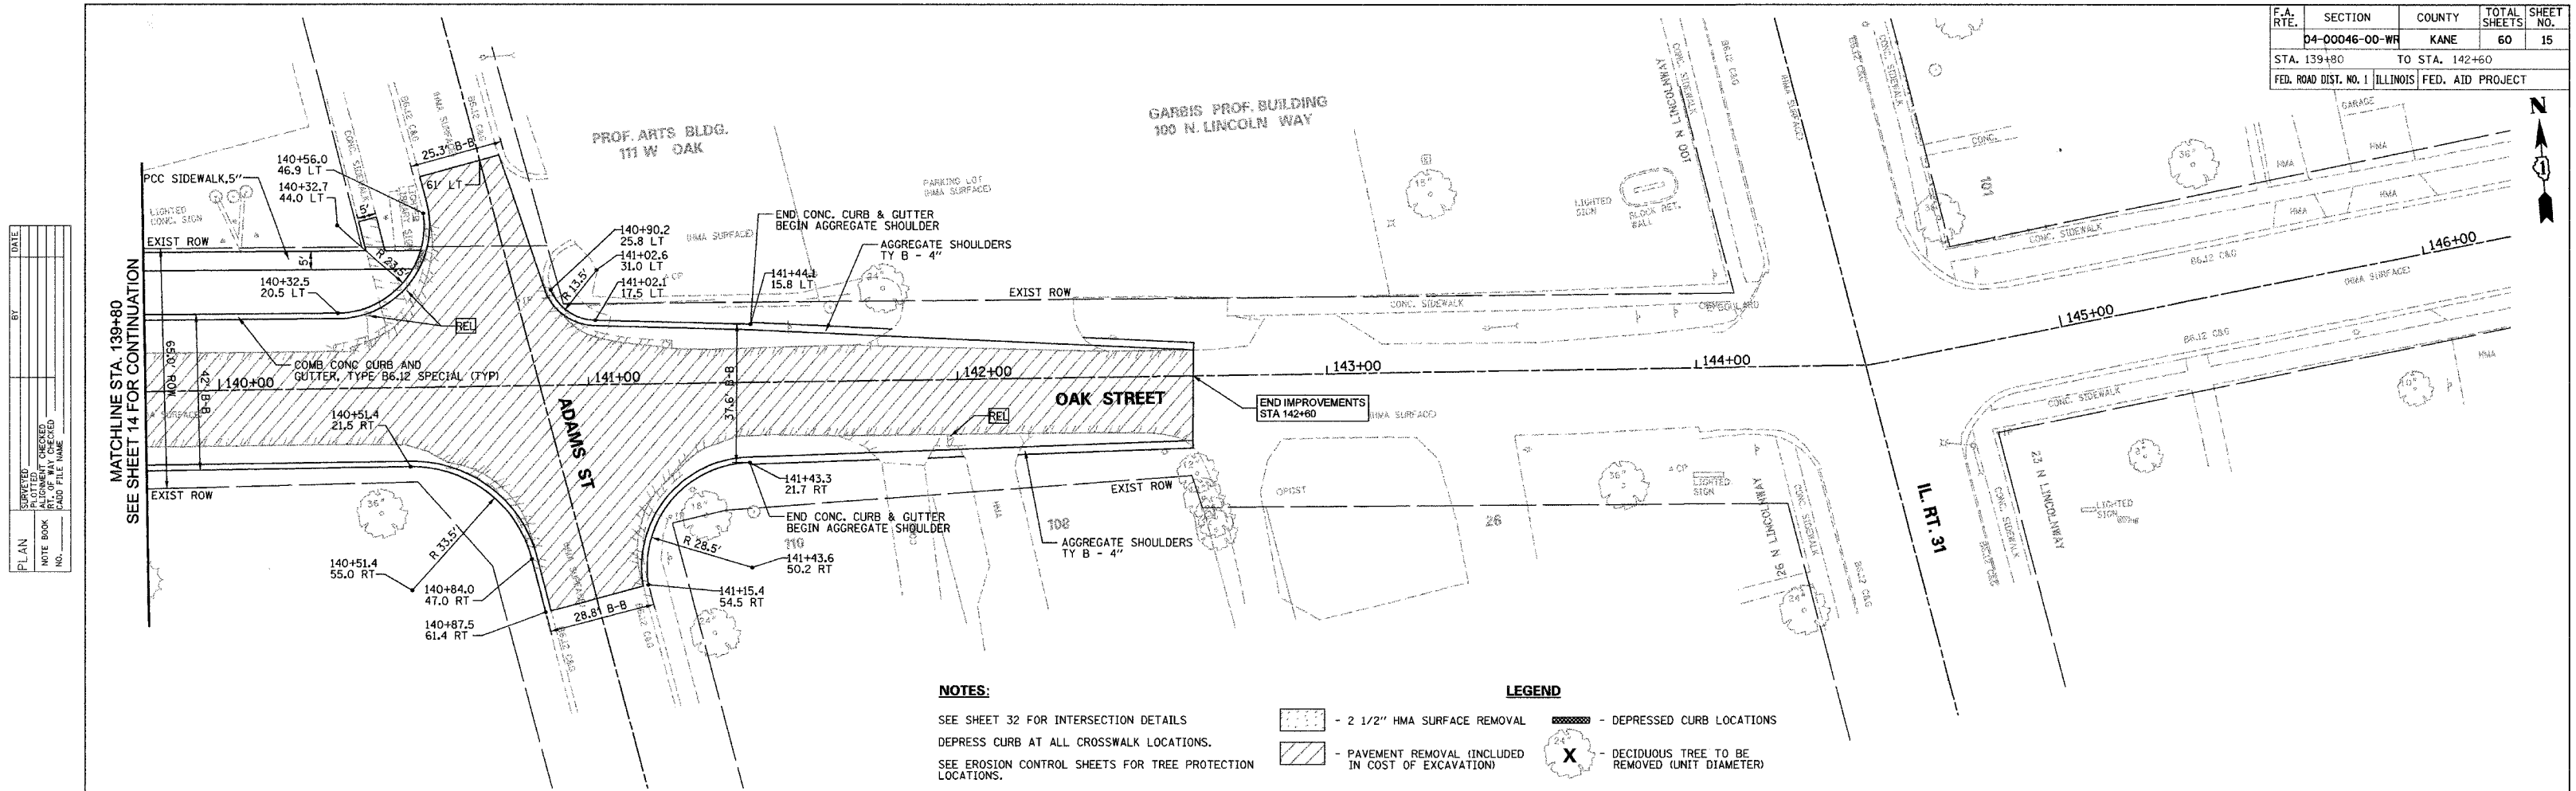

**NOTES:**  
 SEE SHEET 32 FOR INTERSECTION DETAILS  
 DEPRESS CURB AT ALL CROSSWALK LOCATIONS.  
 SEE EROSION CONTROL SHEETS FOR TREE PROTECTION LOCATIONS.

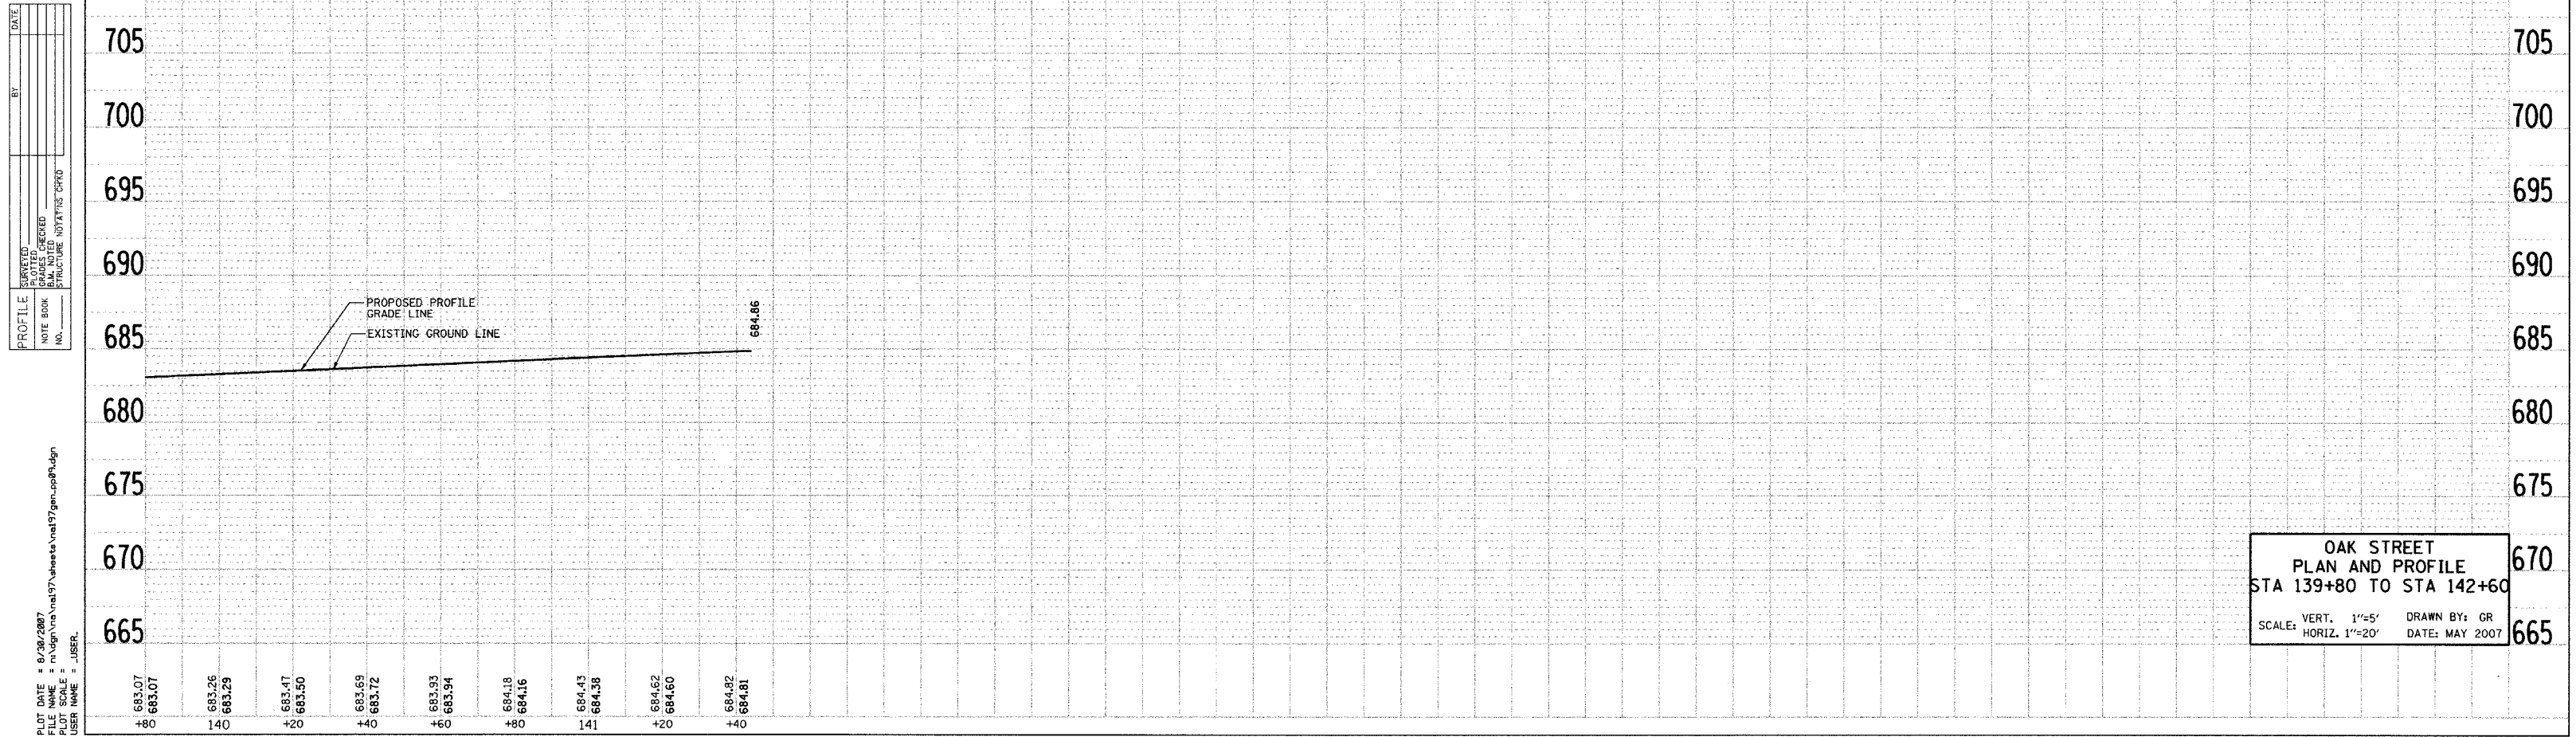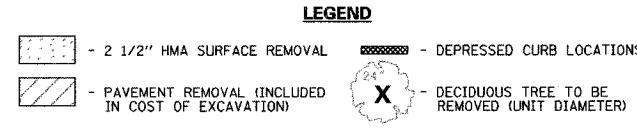

**OAK STREET  
 PLAN AND PROFILE  
 STA 139+80 TO STA 142+60**  
 SCALE: VERT. 1"=5' DRAWN BY: GR  
 HORIZ. 1"=20' DATE: MAY 2007