


F.A. RTE.	SECTION	COUNTY	TOTAL SHEETS	SHEET NO.
	D4-00046-00-WR	KANE	60	18
STA. 92+68.50		TO STA. 122+00		
FED. ROAD DIST. NO. 1		ILLINOIS FED. AID PROJECT		

PLAN	DATE	BY
SUBMITTED		
ALIGNED		
CHECKED		
NO. _____		


PROFILE	DATE	BY
SUBMITTED		
GRADES CHECKED		
NO. _____		

PLOT DATE = 6/28/2007
 FILE NAME = n:\dgn\va\va197\sheet8\va197\erosionplan.dgn
 PLOT SCALE = USER
 USER NAME = USER

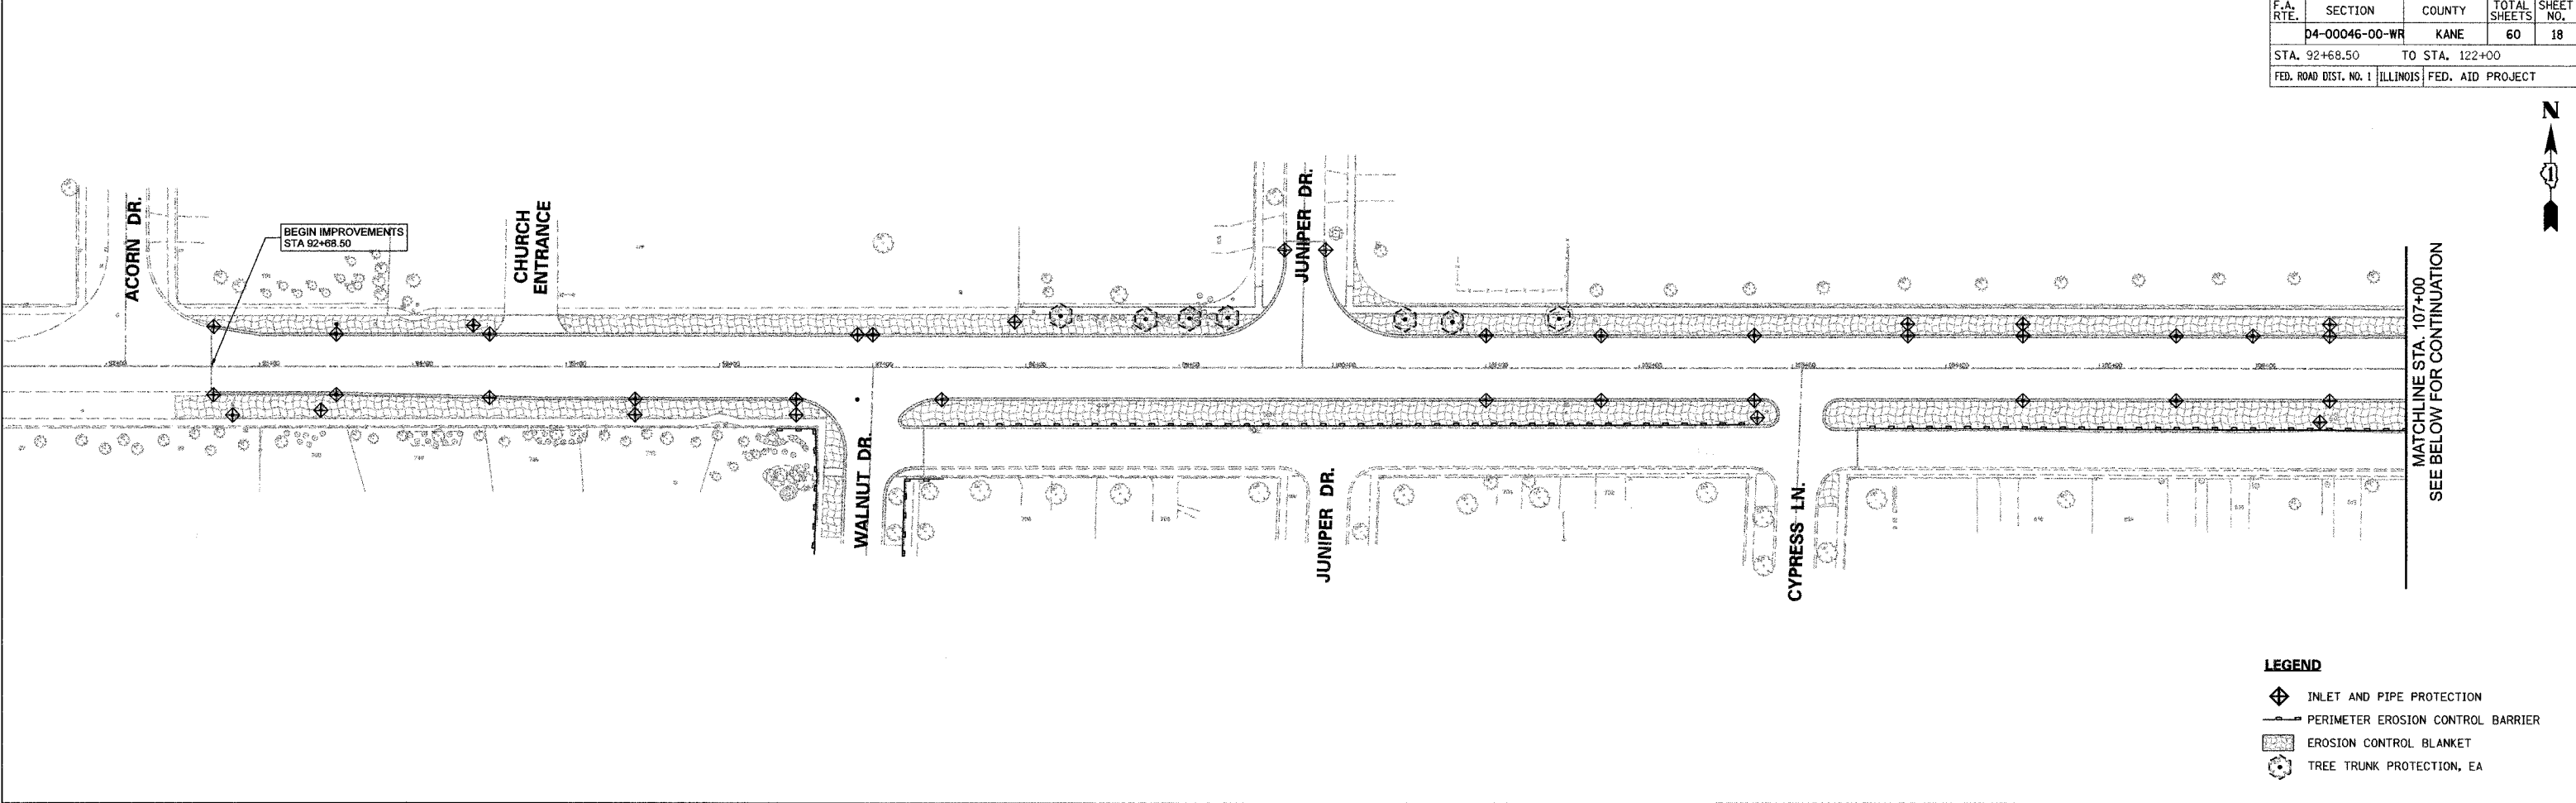

LEGEND

- INLET AND PIPE PROTECTION
- PERIMETER EROSION CONTROL BARRIER
- EROSION CONTROL BLANKET
- TREE TRUNK PROTECTION, EA

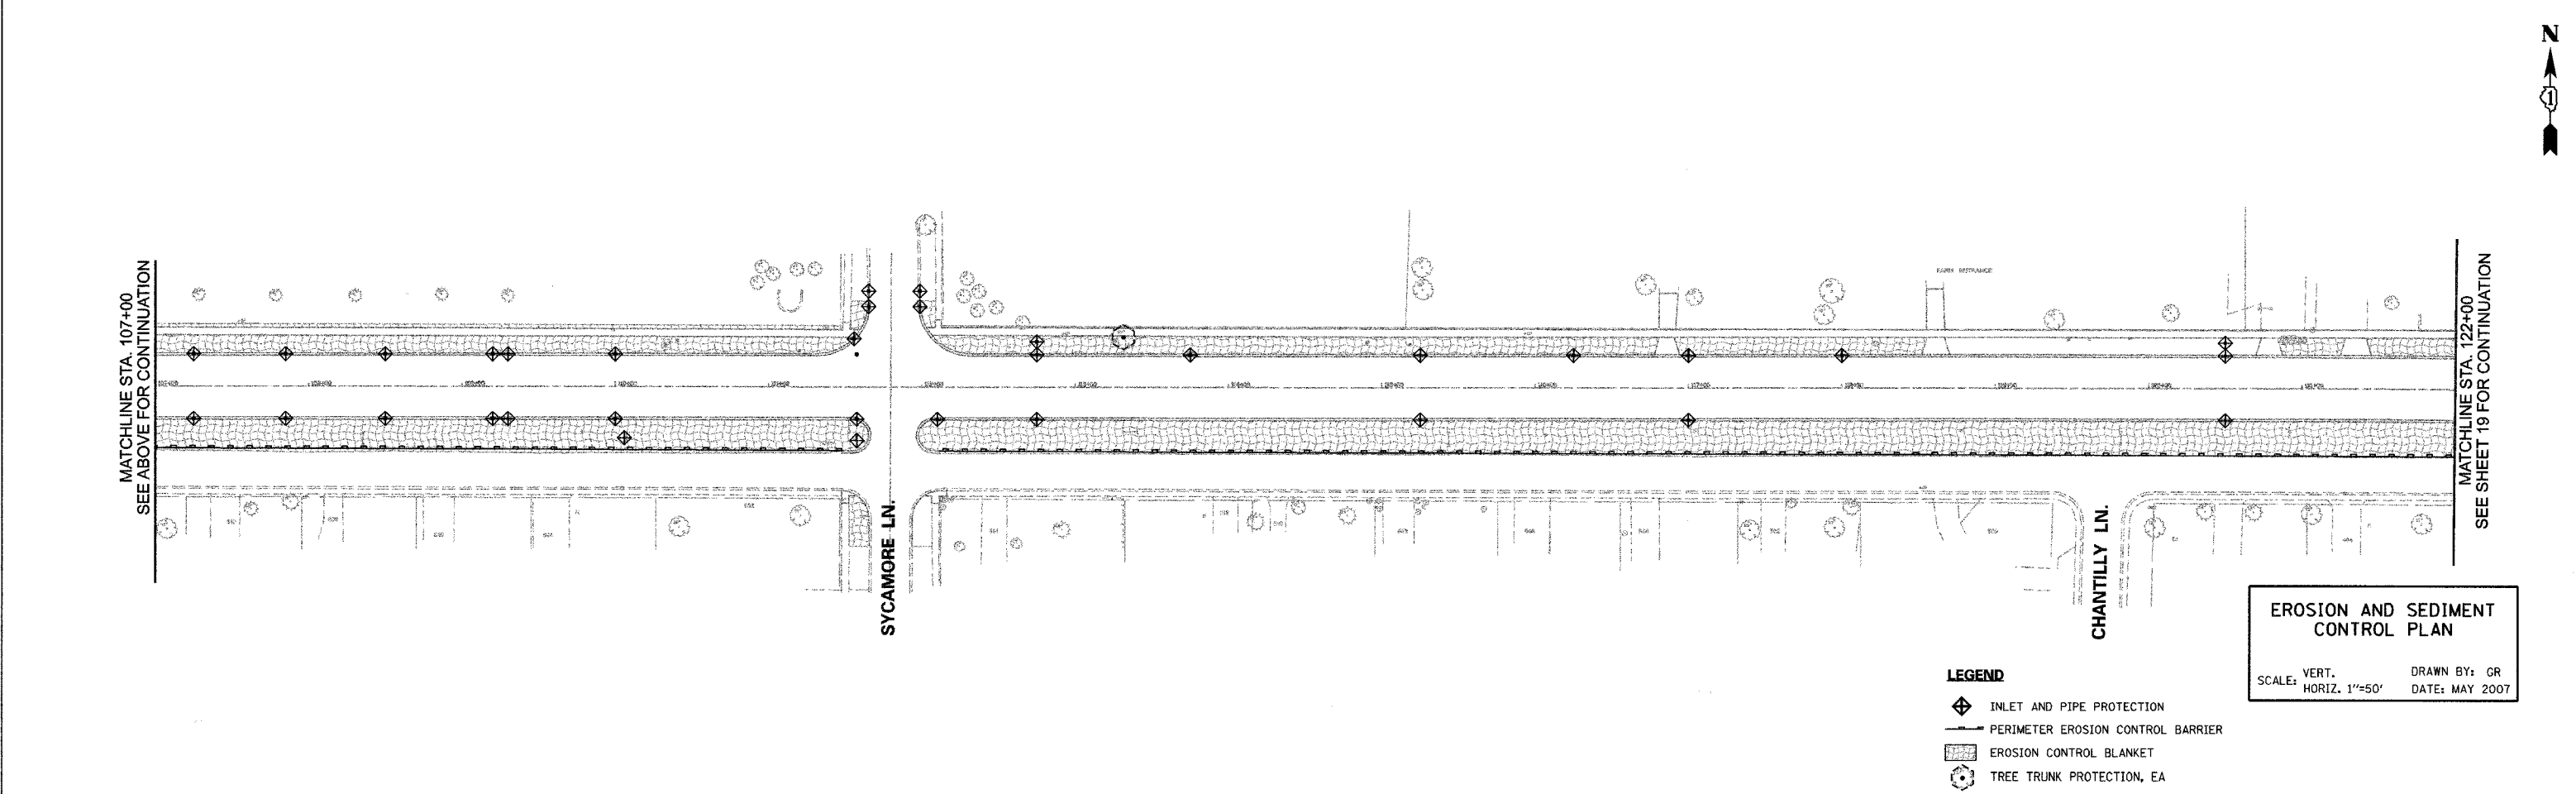

EROSION AND SEDIMENT CONTROL PLAN

SCALE: VERT. _____
 HORIZ. 1"=50'
 DRAWN BY: GR
 DATE: MAY 2007

LEGEND

- INLET AND PIPE PROTECTION
- PERIMETER EROSION CONTROL BARRIER
- EROSION CONTROL BLANKET
- TREE TRUNK PROTECTION, EA