


F.A.U. RTE.	SECTION	COUNTY	TOTAL SHEETS	SHEET NO.
5355	04-00167-00-WR	DEKALB	62	7
STA.	TO STA.			
FED. ROAD DIST. NO.	ILLINOIS	FED. AID PROJECT		

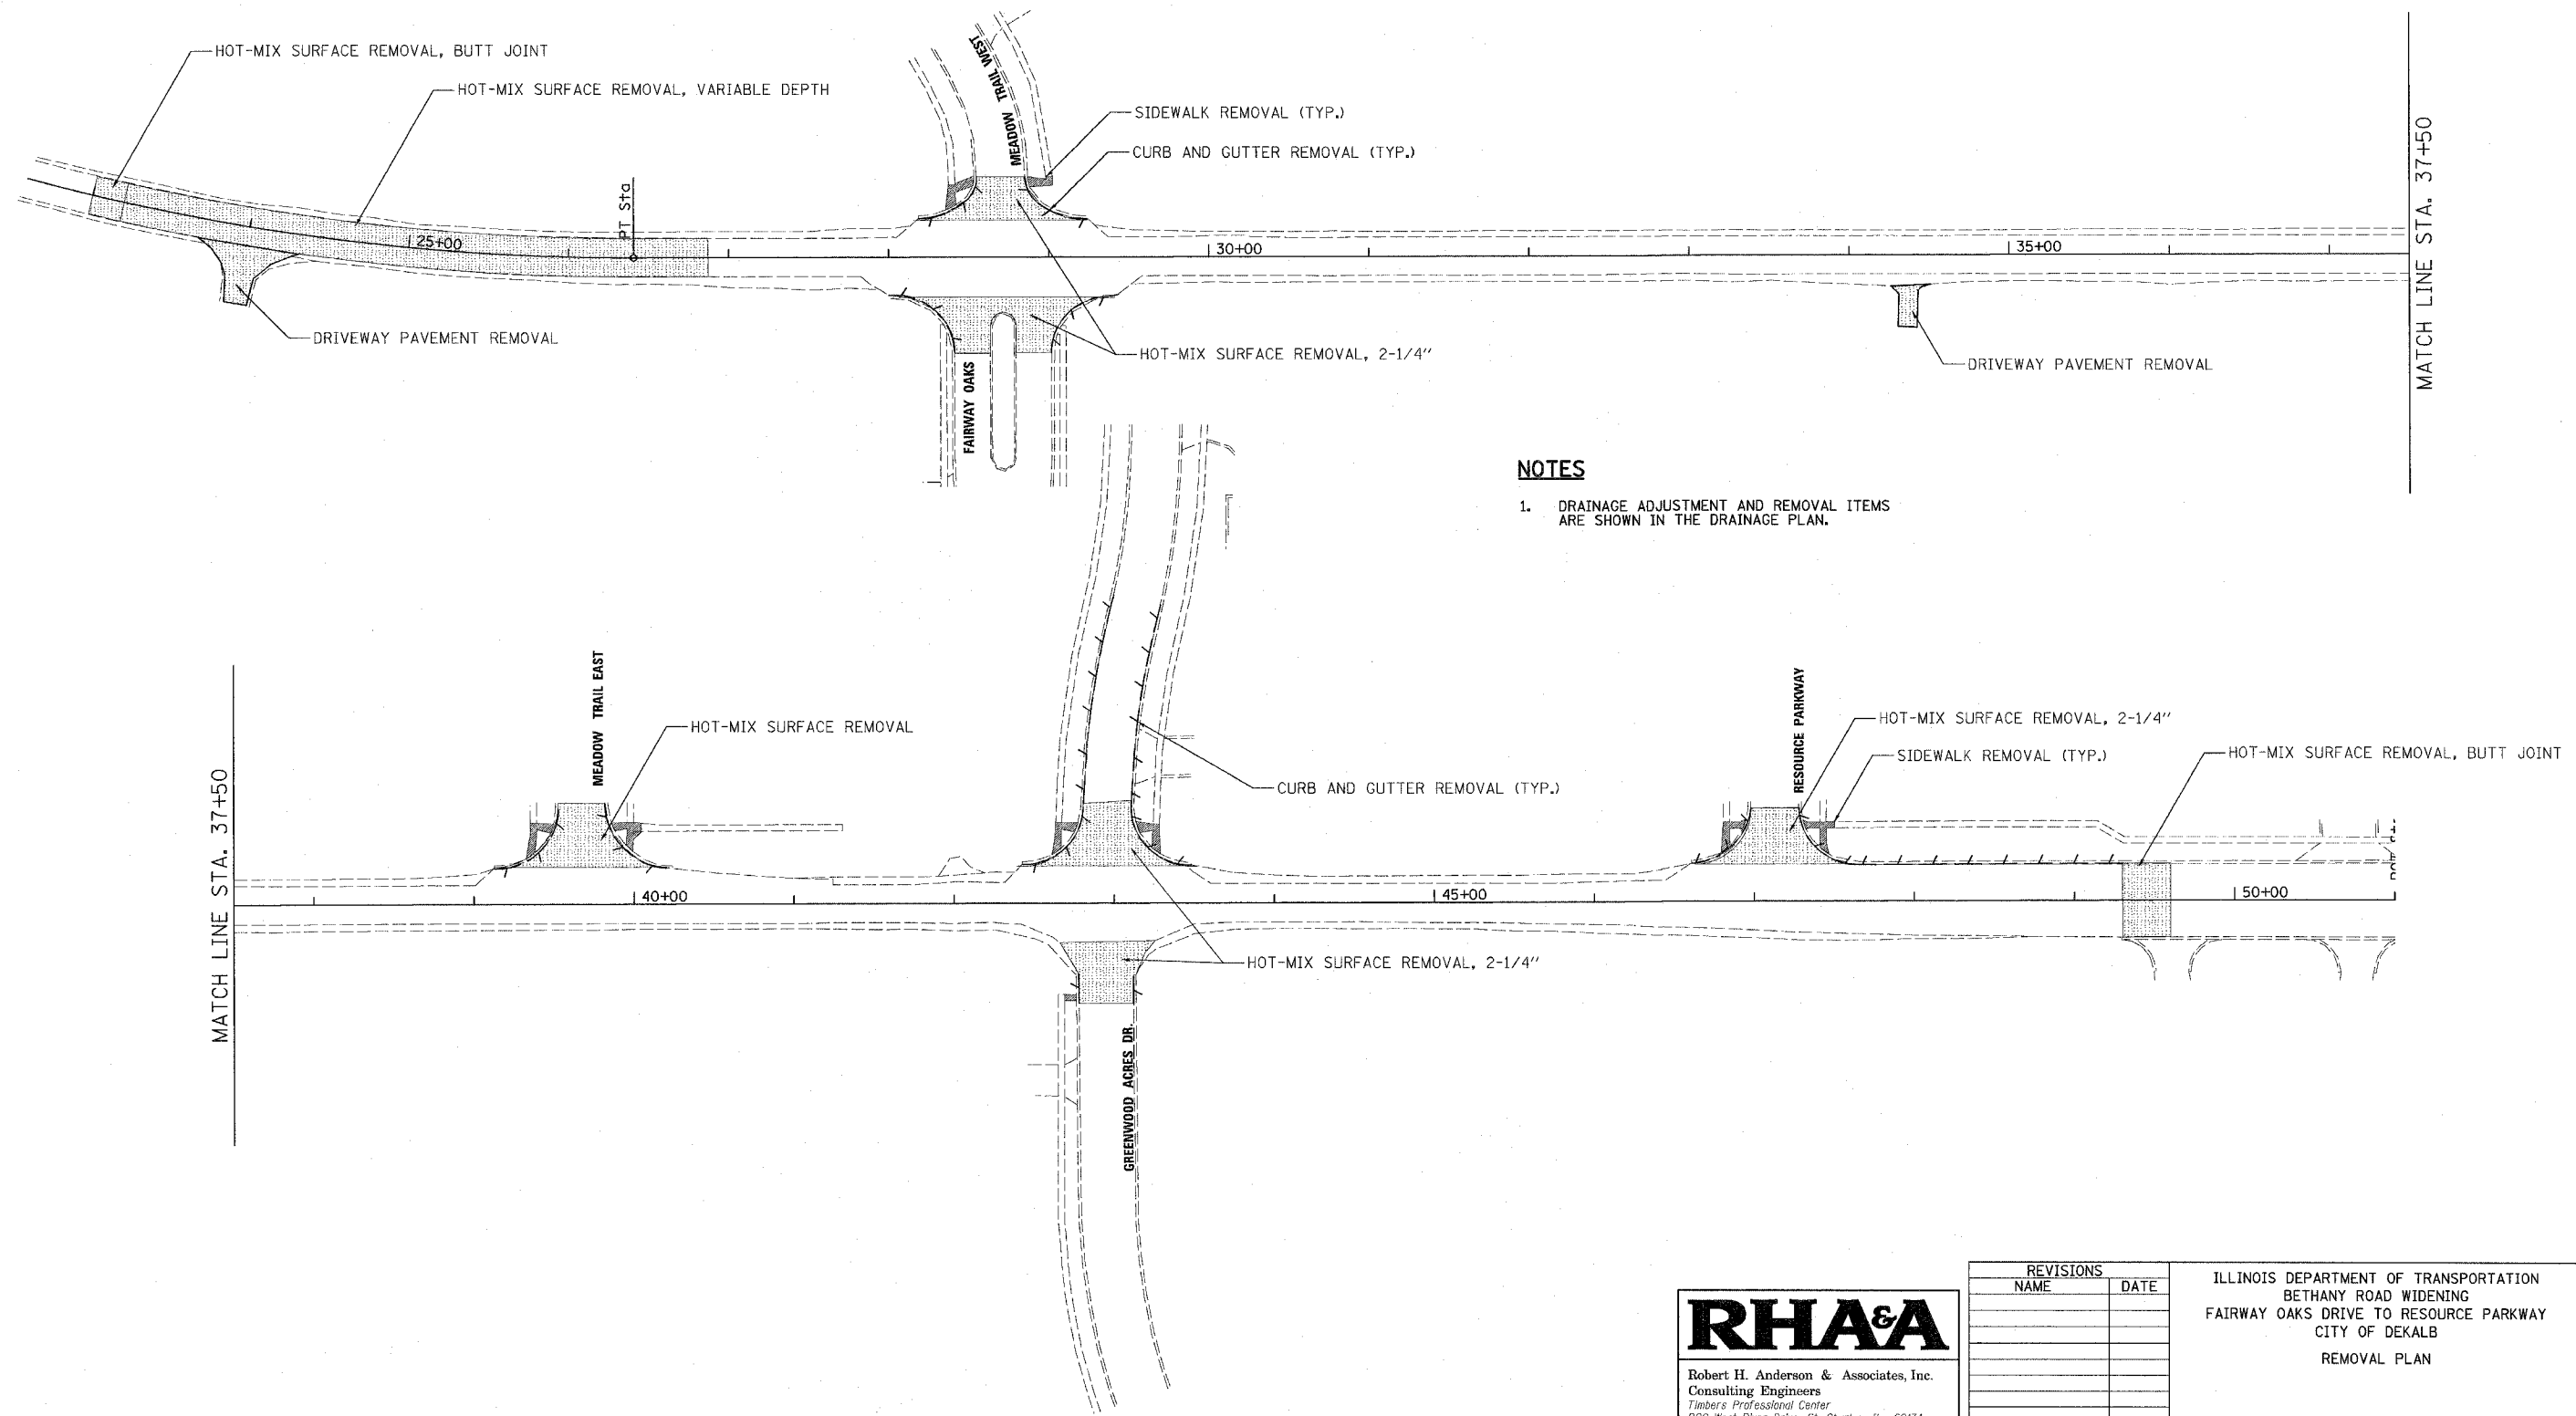

NOTES

1. DRAINAGE ADJUSTMENT AND REMOVAL ITEMS ARE SHOWN IN THE DRAINAGE PLAN.

PLOT DATE = 8/16/2007
 FILE NAME = H:\DeKalb\167283-BethanyRd\Draw1\Draw1.dwg
 PLOT SCALE = 1"=50'
 USER NAME = USER

RHA&A
 Robert H. Anderson & Associates, Inc.
 Consulting Engineers
 Timbers Professional Center
 220 West River Drive, St. Charles, IL 60174
 Phone - 630.584.3530 Fax - 630.584.3047

REVISIONS	
NAME	DATE

ILLINOIS DEPARTMENT OF TRANSPORTATION
 BETHANY ROAD WIDENING
 FAIRWAY OAKS DRIVE TO RESOURCE PARKWAY
 CITY OF DEKALB
 REMOVAL PLAN

SCALE: 1"=50'
 DATE: 8/17/07
 DRAWN BY: KMA
 CHECKED BY: TC