

F.A.U. RTE.	SECTION	COUNTY	TOTAL SHEETS	SHEET NO.
5355	04-00167-00-WR	DEKALB	62	13
STA.		TO STA.		
FED. ROAD DIST. NO.	ILLINOIS	FED. AID PROJECT		

APPLICABLE M.O.T. STANDARDS

STD. 701001-01	OFF-RD OPERATIONS, 2L, 2W, MORE THAN 15 5/32 AWAY
STD. 701006-02	OFF-RD OPERATIONS, 2L, 2W, 15 5/32 TO 24 9/32 FROM PAVEMENT EDGE
STD. 701011-01	OFF-RD MOVING OPERATIONS, 2L, 2W, DAY ONLY
STD. 701201-02	LANE CLOSURE, 2L, 2W, DAY ONLY, FOR SPEEDS >= 45 MPH
STD. 701301-02	LANE CLOSURE, 2L, 2W SHORT TIME OPERATIONS
STD. 701311-02	LANE CLOSURE, 2L, 2W MOVING OPERATIONS - DAY ONLY
STD. 701326-02	LANE CLOSURE, 2L, 2W, PAVEMENT WIDENING FOR SPEEDS >= 45 MPH

ANTICIPATED CONSTRUCTION ACTIVITIES


- EROSION CONTROL INSTALLATION
- TEMPORARY PAVEMENT INSTALLATION (MOT PER STD. 701326)

SCHEDULE OF QUANTITIES

CODE	DESCRIPTION	UNIT	QUANTITY
X0712400	TEMPORARY PAVEMENT	SQ. YD.	840
* SEE SPECIAL PROVISION			

TEMPORARY PAVEMENT WIDENING NOTES

1. THE EXCAVATION OF THE SHOULDER AND ADJACENT GROUND NECESSARY FOR THE PLACEMENT OF THE TEMPORARY PAVEMENT AND AGGREGATE BASE SHALL BE INCIDENTAL TO THE PAY ITEM, "TEMPORARY PAVEMENT".
2. "TEMPORARY PAVEMENT" SHALL CONSIST OF THE FOLLOWING COURSES, IN CONFORMANCE WITH THE MIX CHART SHOWN:
 7-3/4" H.M.A. BINDER, IL-19.0, N70
 2-1/4" H.M.A. SURFACE, MIX "D", N70

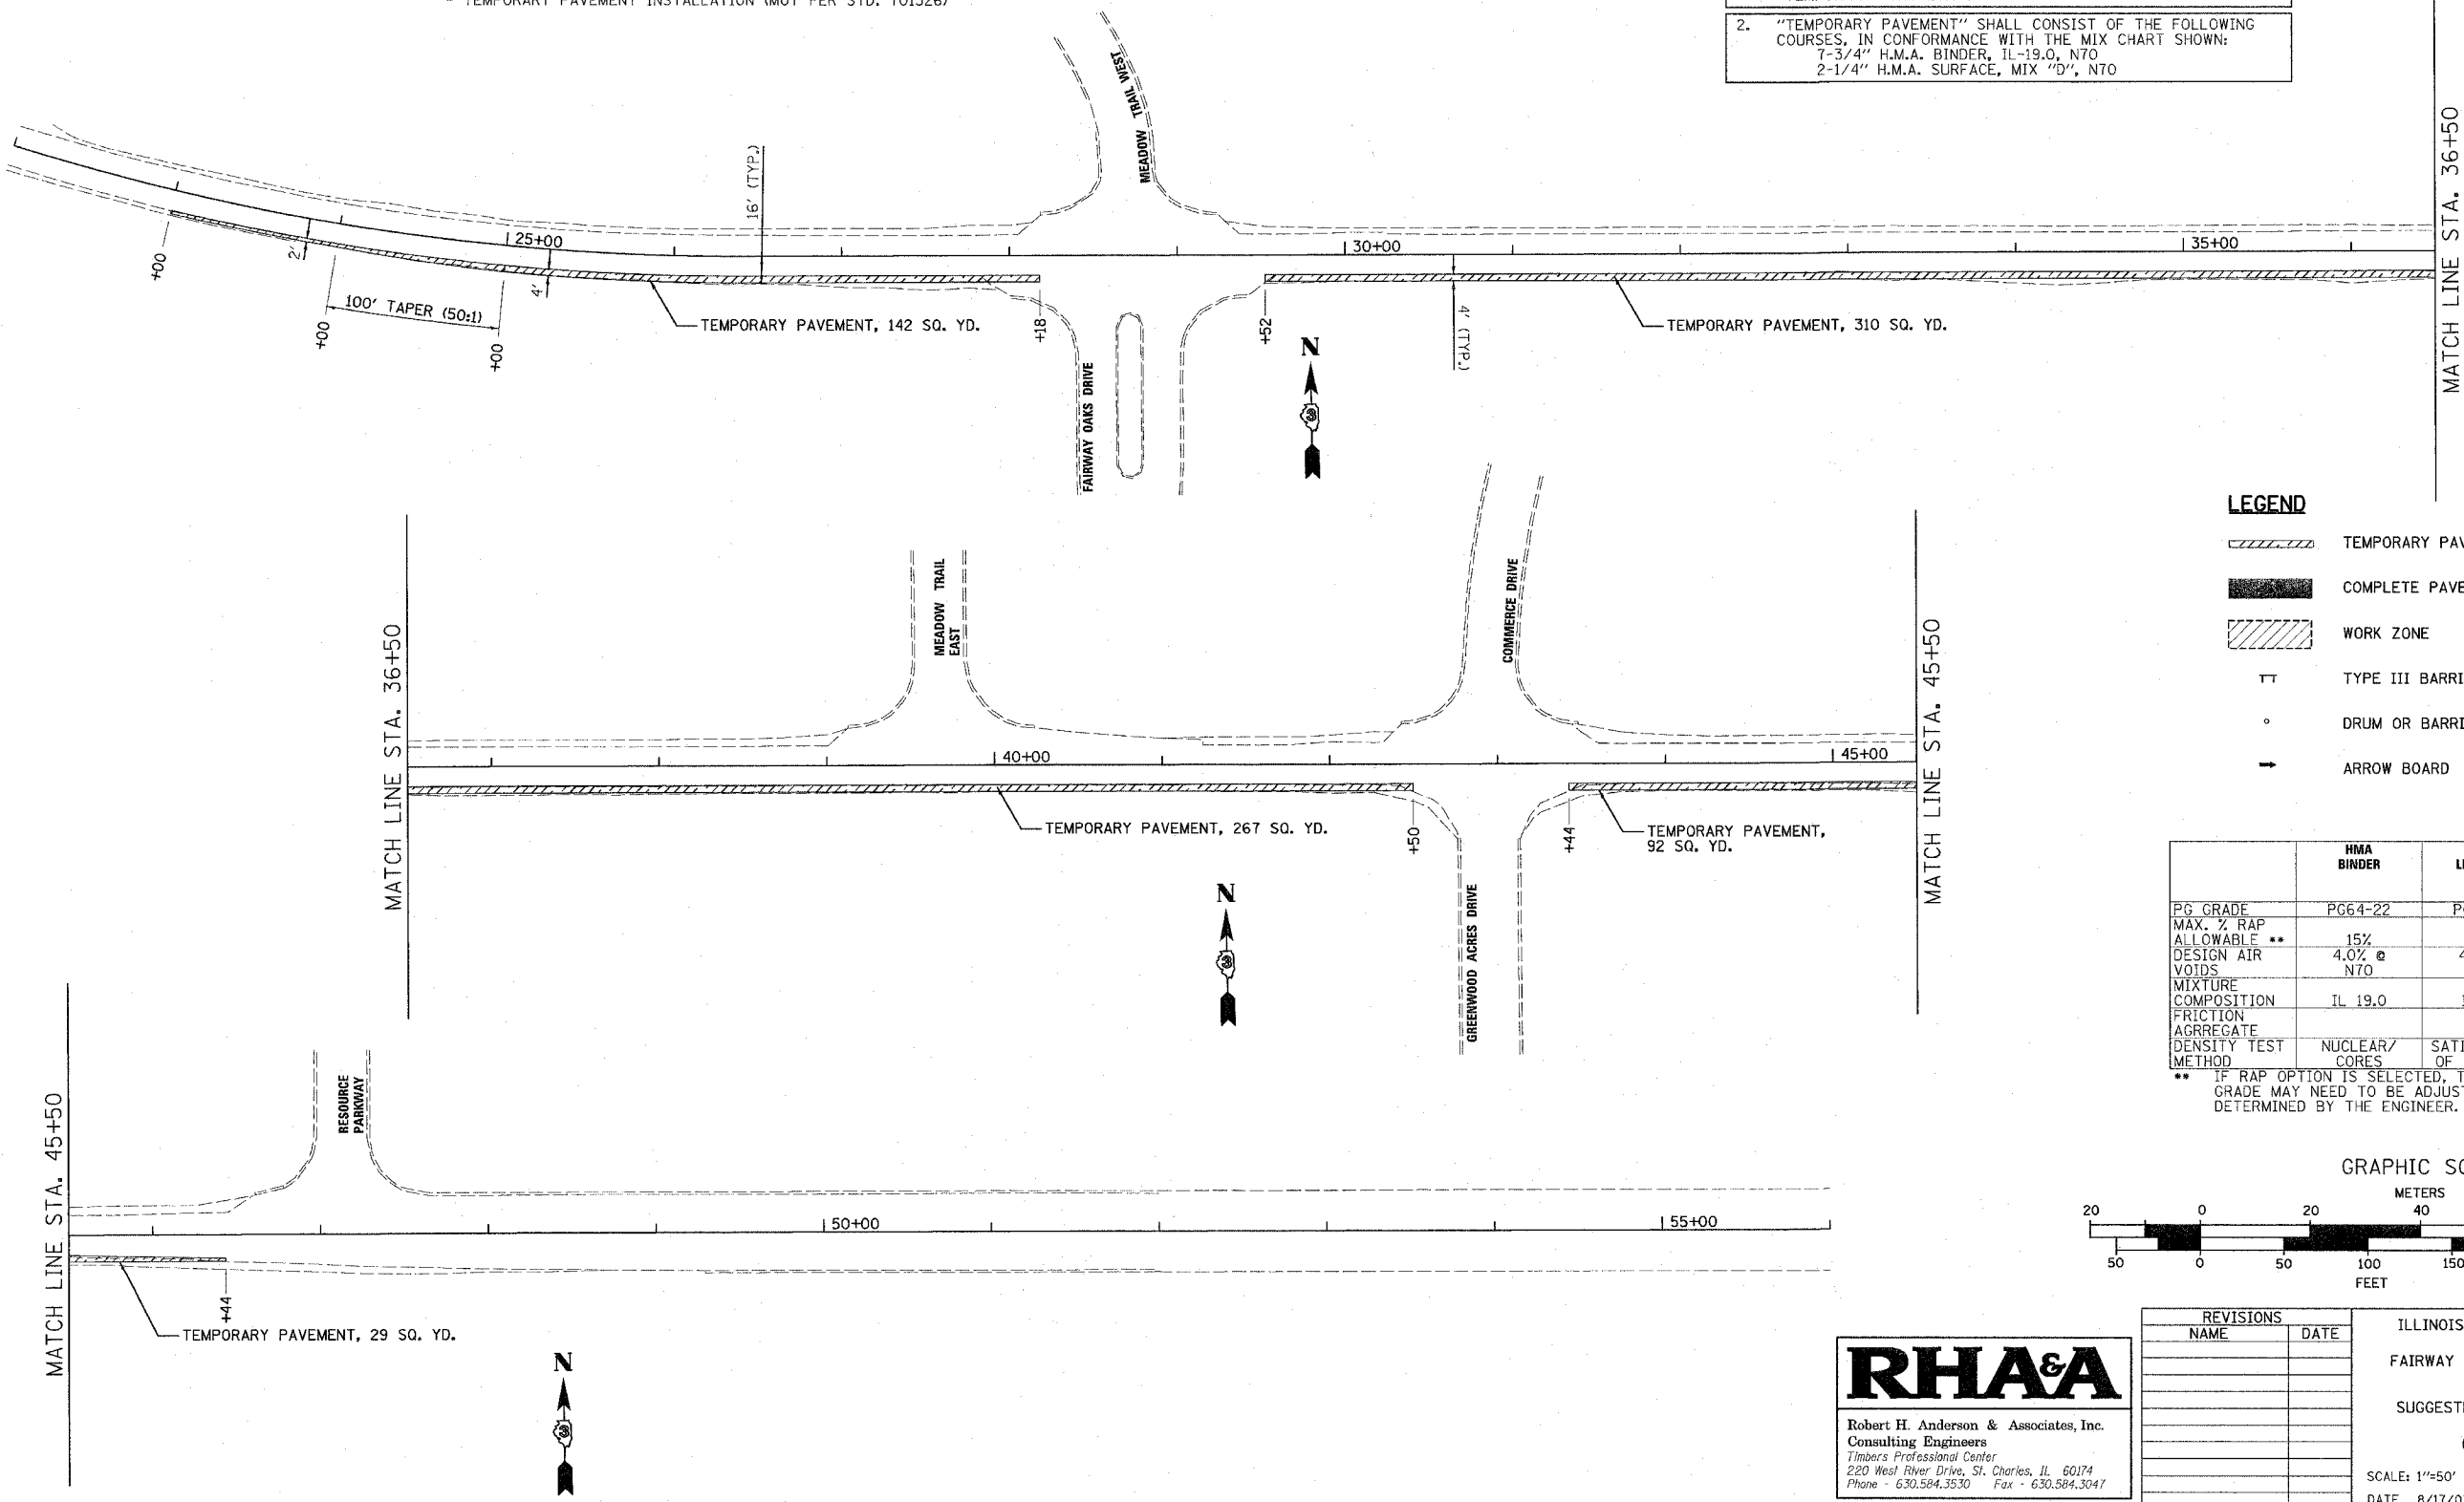


LEGEND

- TEMPORARY PAVEMENT WIDENING
- COMPLETE PAVEMENT
- WORK ZONE
- TYPE III BARRICADE
- DRUM OR BARRICADE
- ARROW BOARD

	HMA BINDER	HMA LEVELLING BINDER	HMA SURFACE
PG GRADE	PG64-22	PG64-22	PG64-22
MAX. % RAP ALLOWABLE **	15%	15%	10%
DESIGN AIR	4.0% @	4.0% @	4.0% @
VOIDS	N70	N70	N70
MIXTURE COMPOSITION	IL 19.0	IL 9.5	IL 12.5 OR IL 9.5
FRICTION			
AGGREGATE DENSITY TEST METHOD	NUCLEAR/ CORES	SATISFACTION OF ENGINEER	MIXTURE D NUCLEAR/ CORES

** IF RAP OPTION IS SELECTED, THE ASPHALT CEMENT GRADE MAY NEED TO BE ADJUSTED. THIS WILL BE DETERMINED BY THE ENGINEER.

GRAPHIC SCALE

 

PLOT DATE = 8/16/2007
 FILE NAME = H:\Projects\157283-DeKalb\Drawings\PTP21.dgn
 PLOT SCALE = 1"=50'
 USER NAME = USER

RH&A
 Robert H. Anderson & Associates, Inc.
 Consulting Engineers
 Timbers Professional Center
 220 West River Drive, St. Charles, IL 60174
 Phone - 630.584.3530 Fax - 630.584.3047

REVISIONS	
NAME	DATE

ILLINOIS DEPARTMENT OF TRANSPORTATION
 BETHANY ROAD WIDENING
 FAIRWAY OAKS DRIVE TO RESOURCE PARKWAY
 CITY OF DEKALB

SUGGESTED MAINTENANCE OF TRAFFIC PLAN
 PRE-STAGE I
 (PAVEMENT WIDENING PLAN)

SCALE: 1"=50'
 DATE: 8/17/07

DRAWN BY: KMA
 CHECKED BY: BP