



| F.A.U. RTE.         | SECTION                   | COUNTY        | TOTAL SHEETS | SHEET NO. |
|---------------------|---------------------------|---------------|--------------|-----------|
| 5355                | 04-00167-00-WR            | DEKALB        | 62           | 21        |
| STA. 21+50          |                           | TO STA. 35+50 |              |           |
| FED. ROAD DIST. NO. | ILLINOIS FED. AID PROJECT |               |              |           |

|      |                    |    |      |
|------|--------------------|----|------|
| PLAN | SURVEYED           | BY | DATE |
|      | PLOTTED            |    |      |
|      | CHECKED            |    |      |
|      | BY                 |    |      |
|      | NO. OF WAY CHECKED |    |      |
|      | PAID FILE NAME     |    |      |


- XXX PROPOSED DRAINAGE STRUCTURE
- XXX PROPOSED DRAINAGE PIPE

- NOTES
- STRUCTURES THAT WILL BE IMPACTED BY THE PROPOSED IMPROVEMENTS WILL BE RELOCATED OR ADJUSTED BY THEIR RESPECTIVE UTILITIES.
  - FULL DEPTH PAVEMENT PATCHES ARE SHOWN ON THE PLAN AND PROFILE SHEETS.

GRAPHIC SCALE

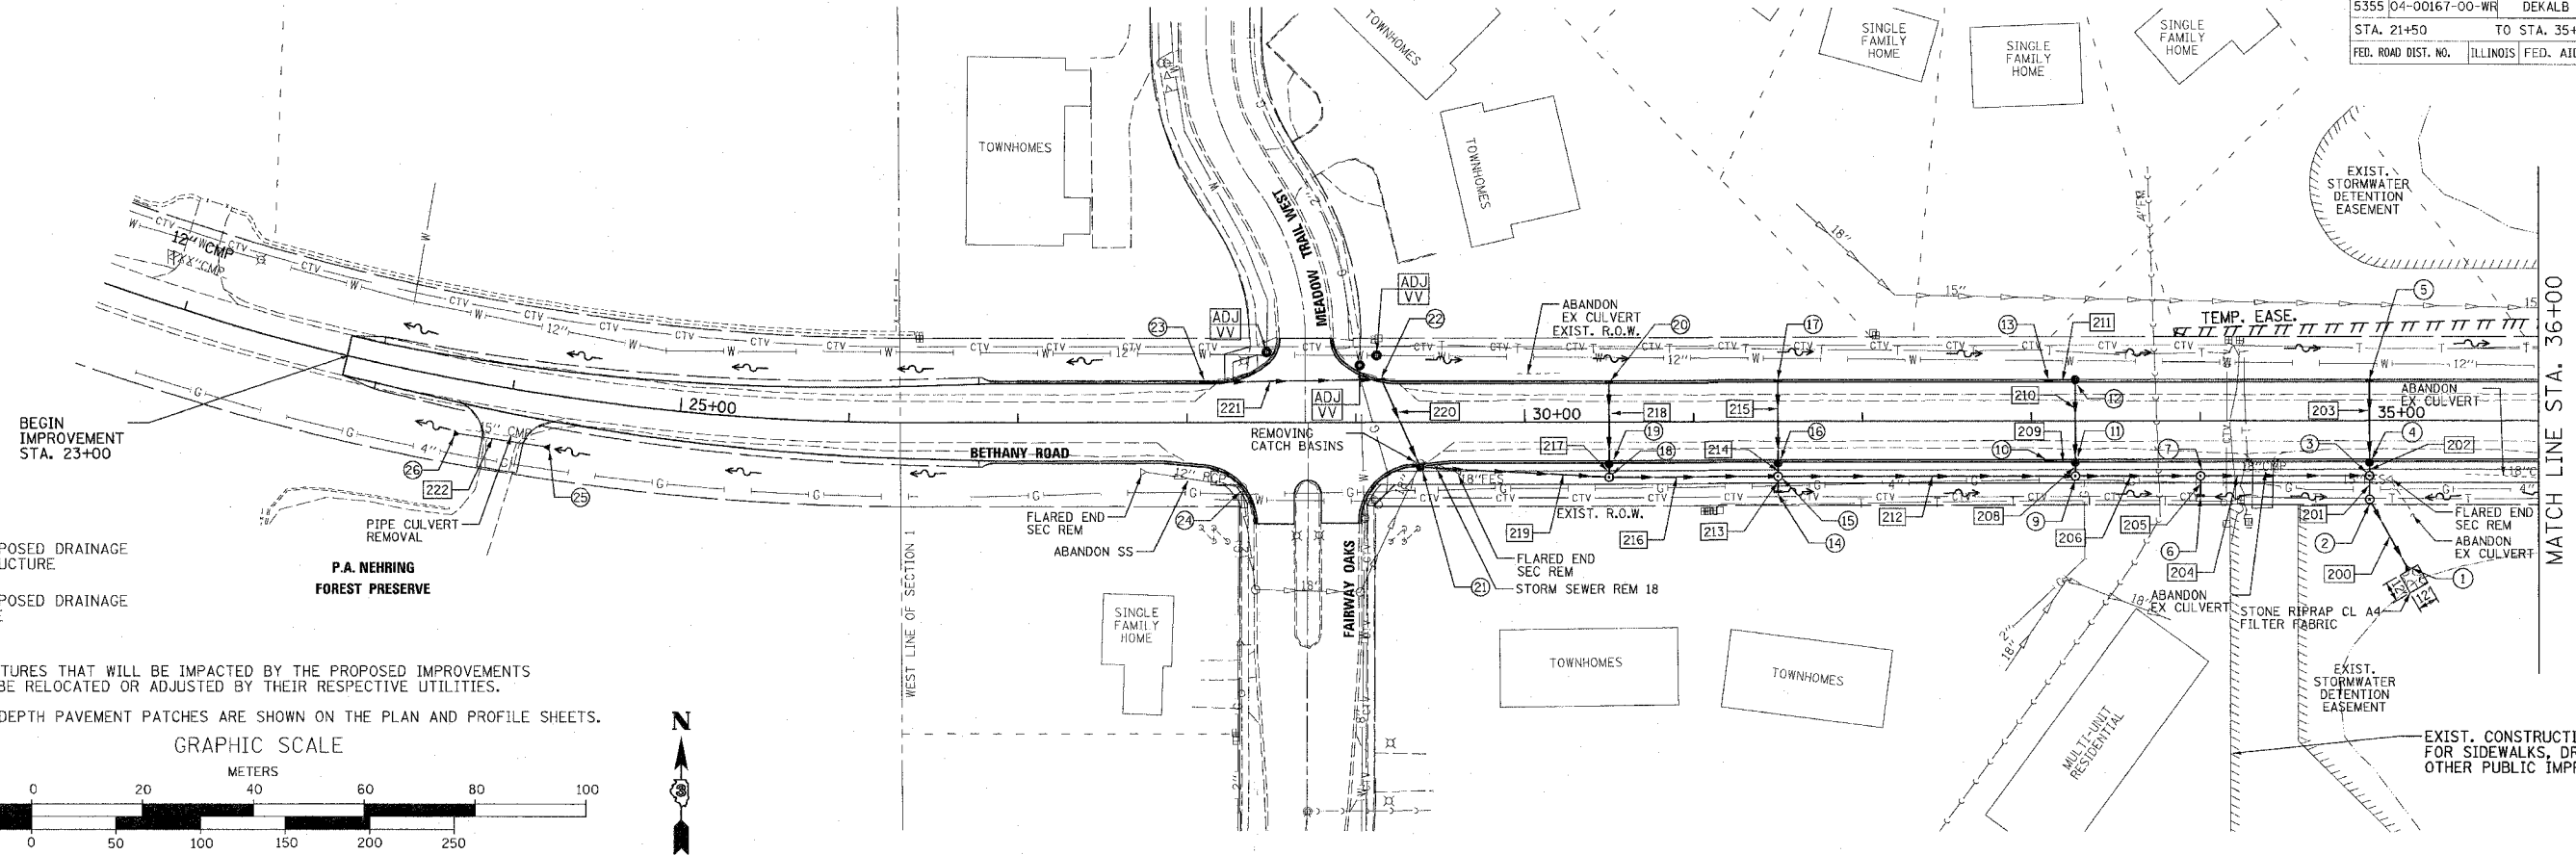 

|         |                    |    |      |
|---------|--------------------|----|------|
| PROFILE | SURVEYED           | BY | DATE |
|         | PLOTTED            |    |      |
|         | CHECKED            |    |      |
|         | BY                 |    |      |
|         | NO. OF WAY CHECKED |    |      |
|         | PAID FILE NAME     |    |      |

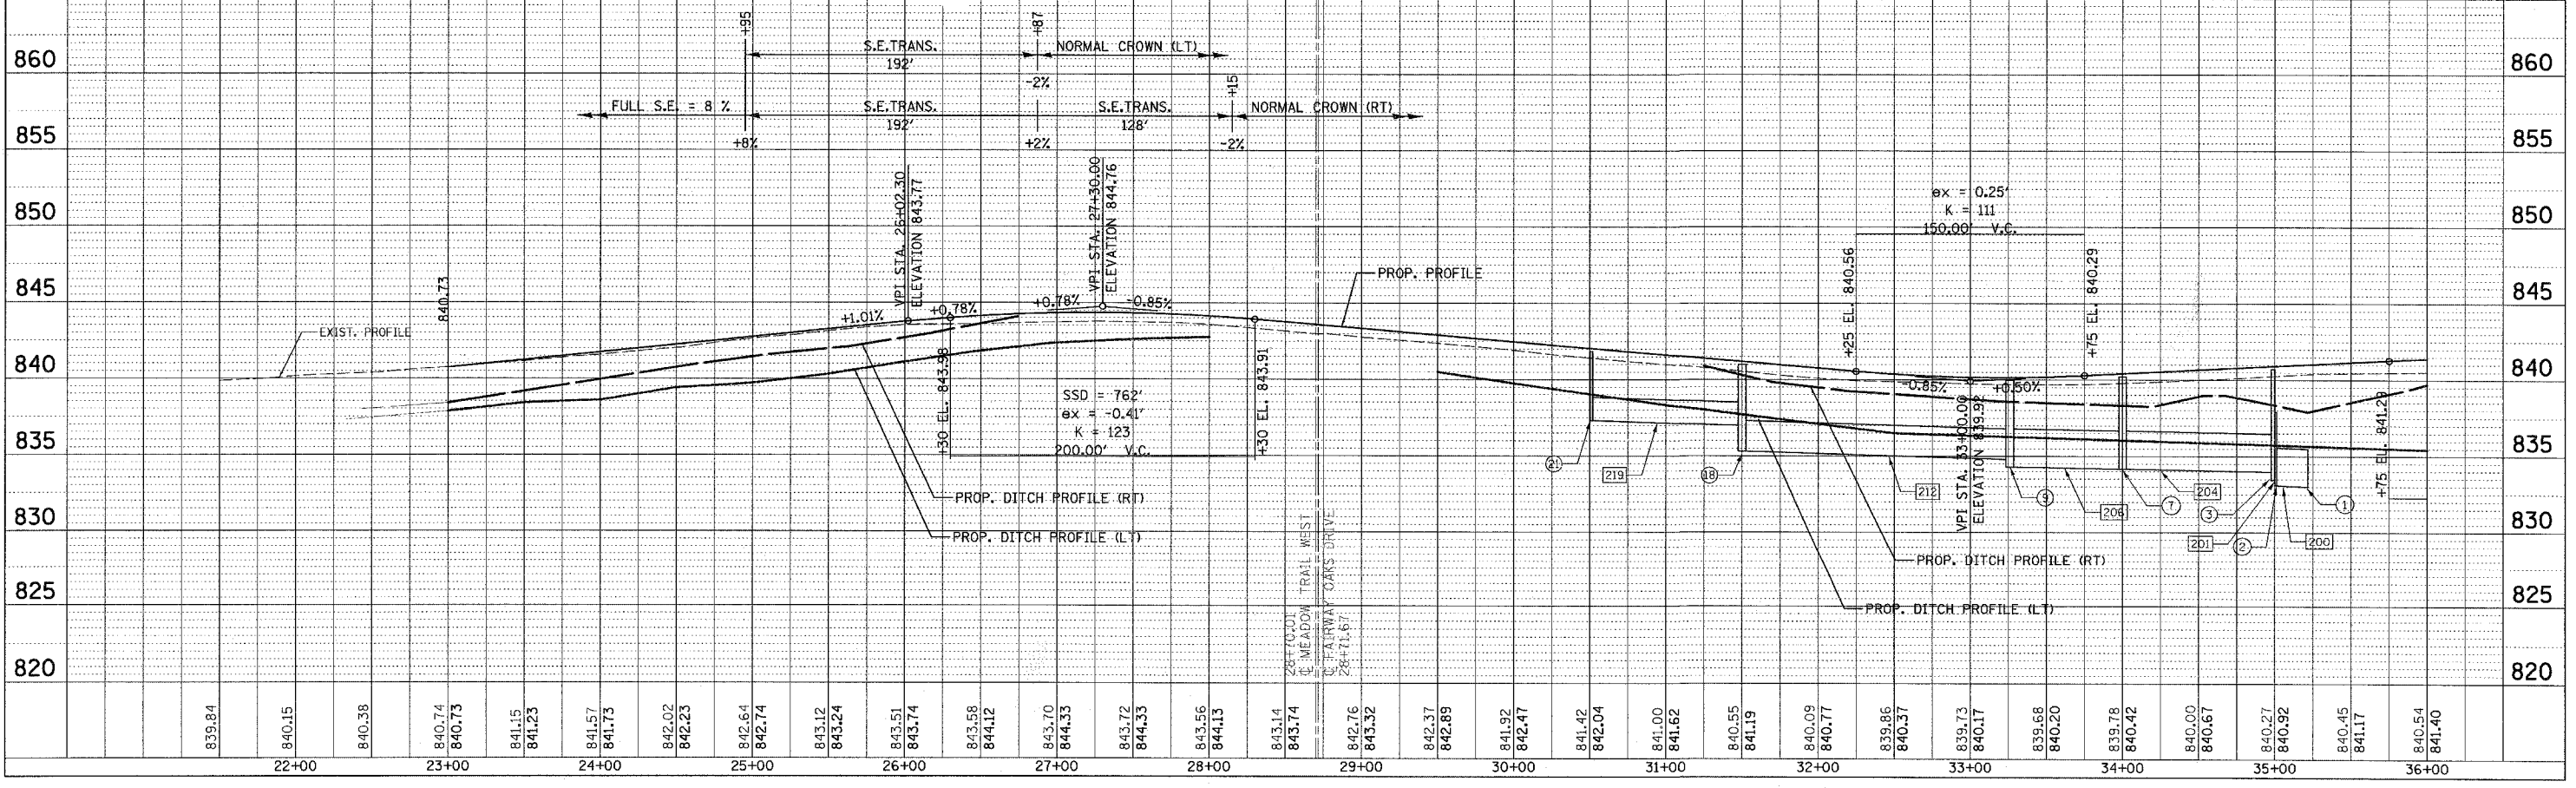

PLOT DATE = 8/16/2007  
 FILE NAME = H:\Dekalb\157283-Bethany\G:\1\Ugr\Ugr1\Ugr1.dgn  
 PLOT SCALE = 1"=50'  
 USER NAME = USER1