



ROUTE No.	SECTION	COUNTY	TOTAL SHEETS	SHEET NO.
F.A.P. 827	12Z-3, 12BR	WABASH, IL GIBSON, IN	158	65
STA.		TO STA.		
F.H.W.A. REGION		ILLINOIS	PROJECT	

BRIDGE SHEETS 49 OF S114 CONTRACT 94450

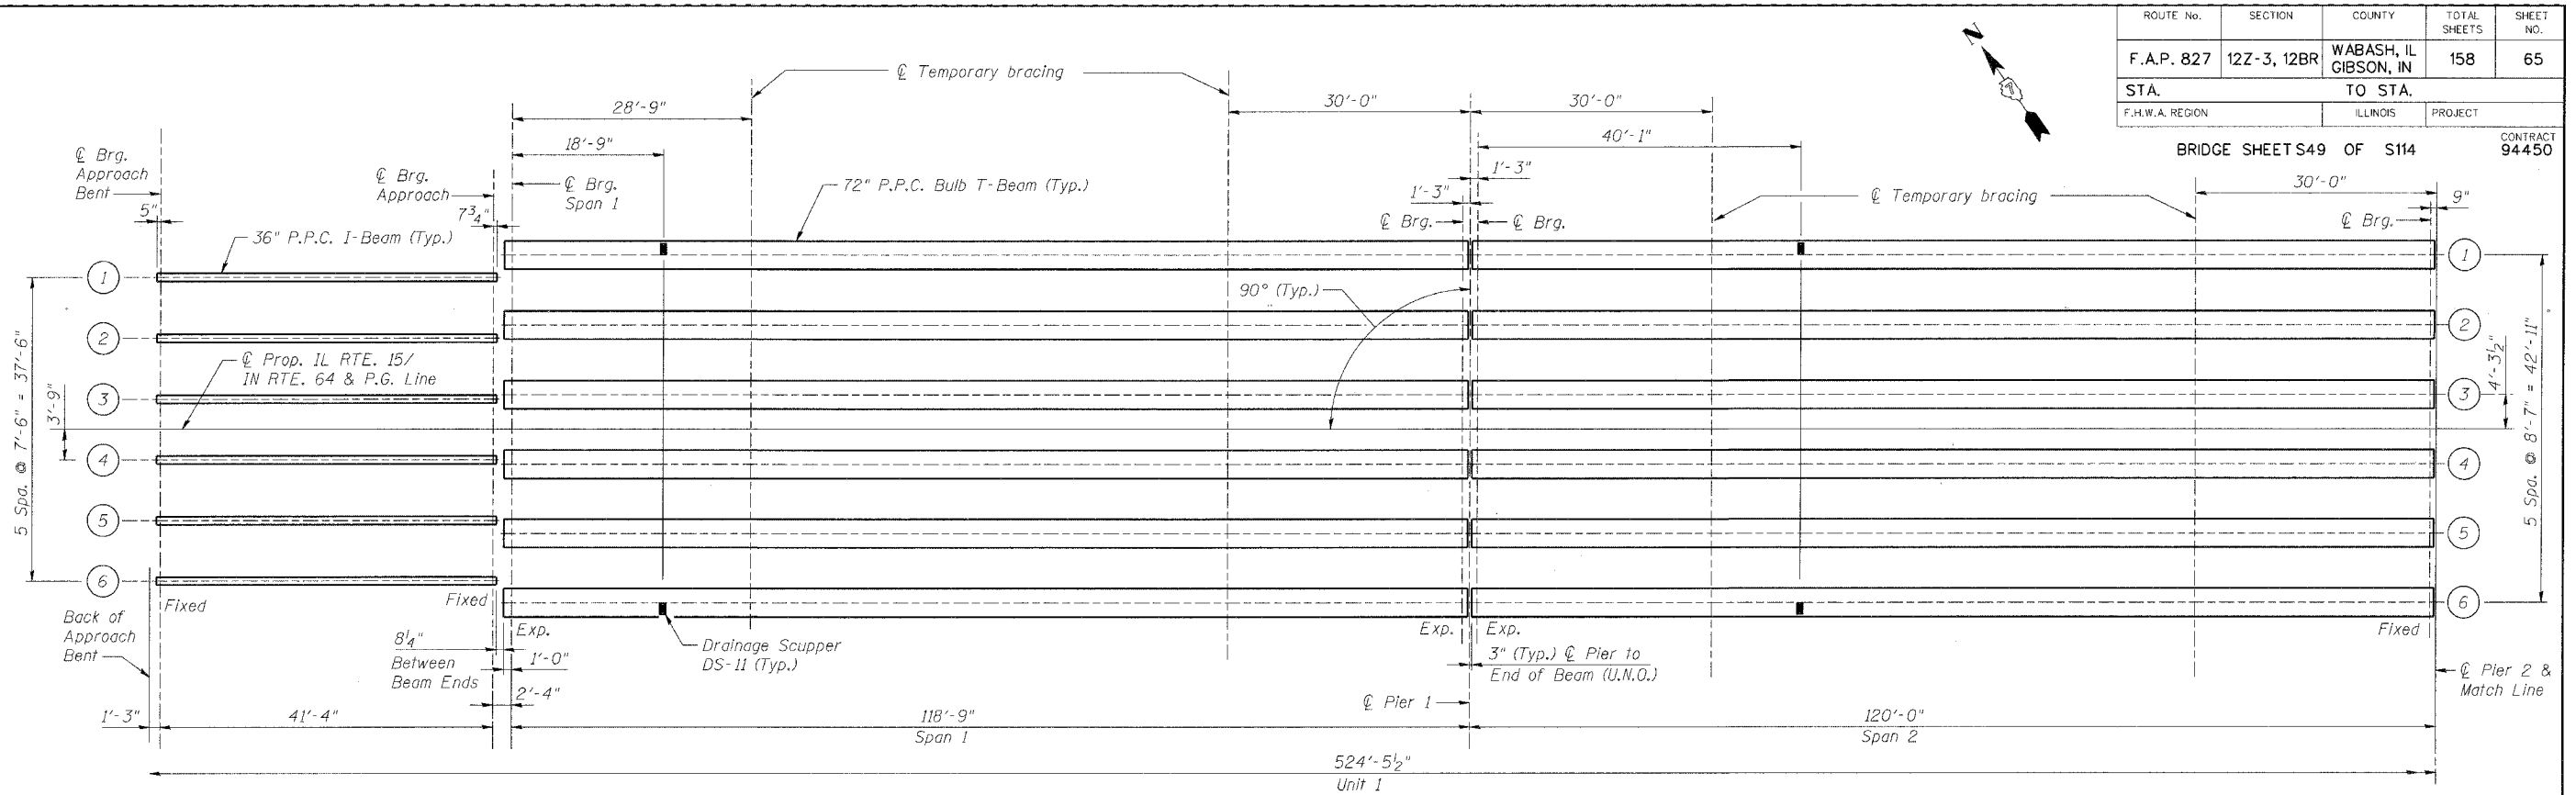

FRAMING PLAN  
Unit 1

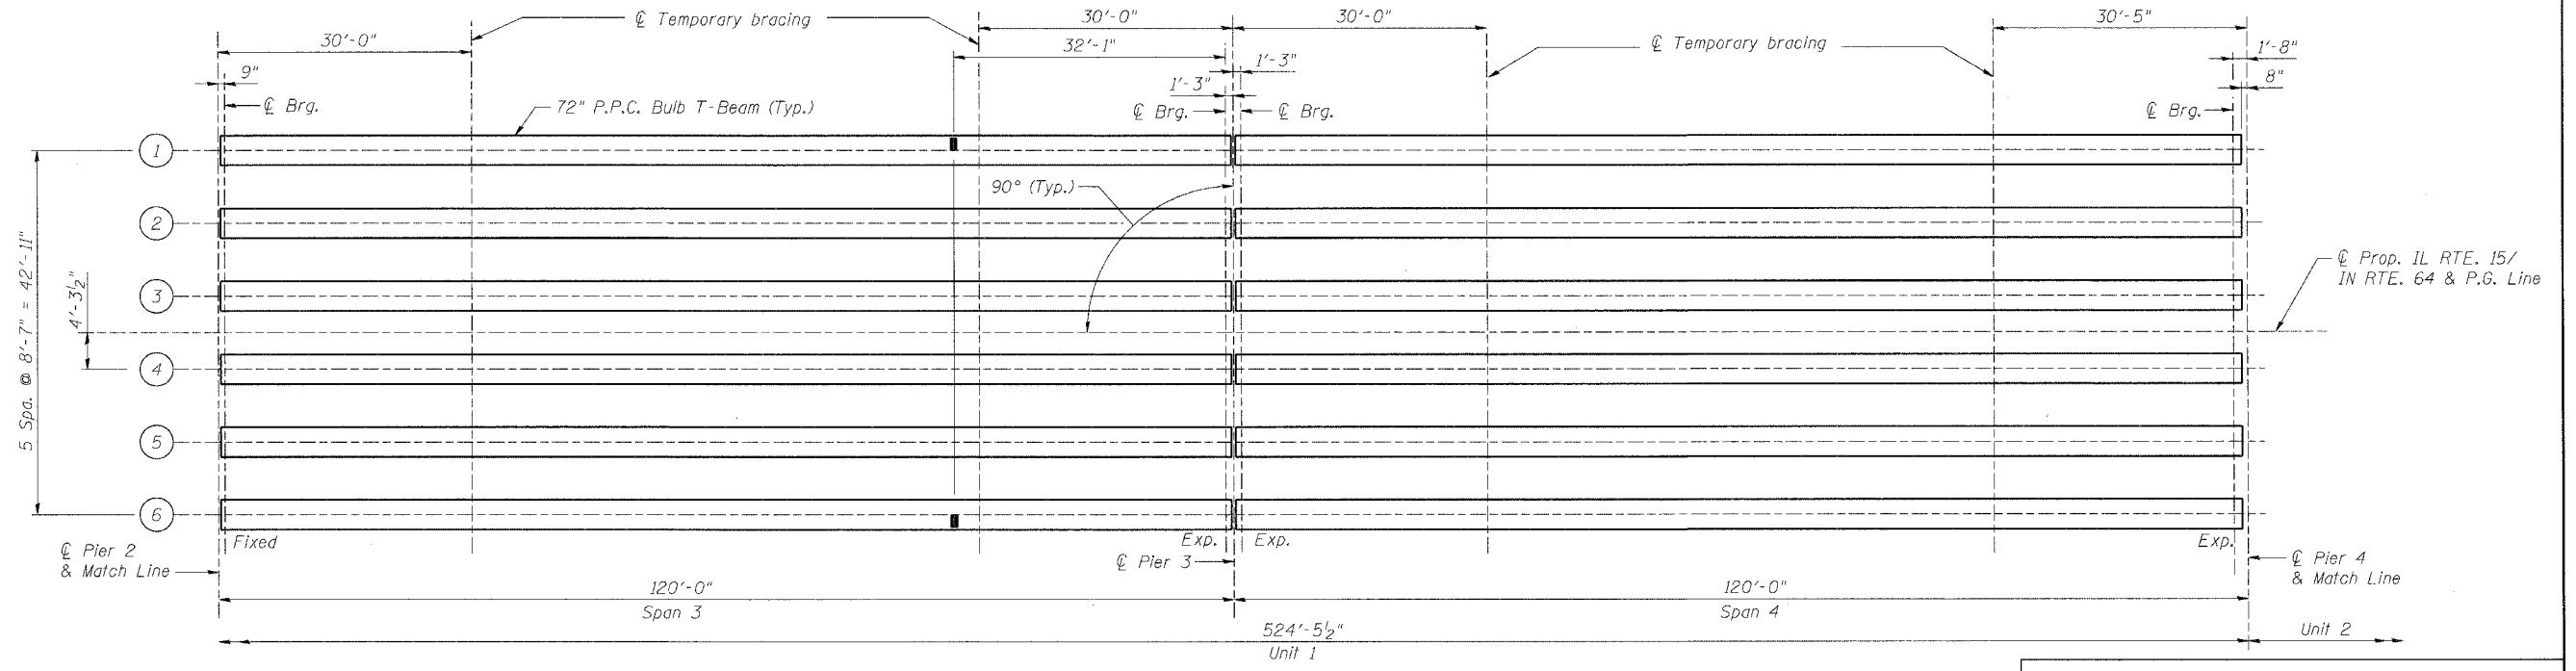

FRAMING PLAN  
Unit 2

DESIGNED	PA/KWS
CHECKED	JDC/MRB
DRAWN	DJL/PRT
CHECKED	JDC/KWS

- NOTES:**
1. For Moment and Reaction tables, see sheet S52.
  2. U.N.O. denotes Unless Noted Otherwise.
  3. For Temporary Bracing details, See Sheet S58.

**benesch**

alfred benesch & company  
Engineers • Surveyors • Planners  
205 North Michigan Avenue, Suite 2400  
Chicago, Illinois 60601  
312-566-0450  
Job No. 3426

ILLINOIS DEPARTMENT OF TRANSPORTATION  
IL ROUTE 15/IN ROUTE 64  
OVER WABASH RIVER PUBLIC WATERS  
FAP 827 SECT 12Z-3, 12BR  
**GIRDER FRAMING PLAN  
UNIT 1**

SN: 093-0021 (IL)/9502700 (IN) STA. 1036+27  
WABASH CO., IL. DATE: JUNE 15, 2007

m:\proj\3426\stage-2\structures\design\super\spbfr001.dgn 6/26/2007 1:00:45 PM