



ROUTE No.	SECTION	COUNTY	TOTAL SHEETS	SHEET NO.
F.A.P. 827	12Z-3, 12BR	WABASH, IL GIBSON, IN	158	67
STA.	TO STA.			
F.H.W.A. REGION	ILLINOIS	PROJECT		

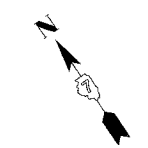

BRIDGE SHEET S51 OF S114 CONTRACT 94450

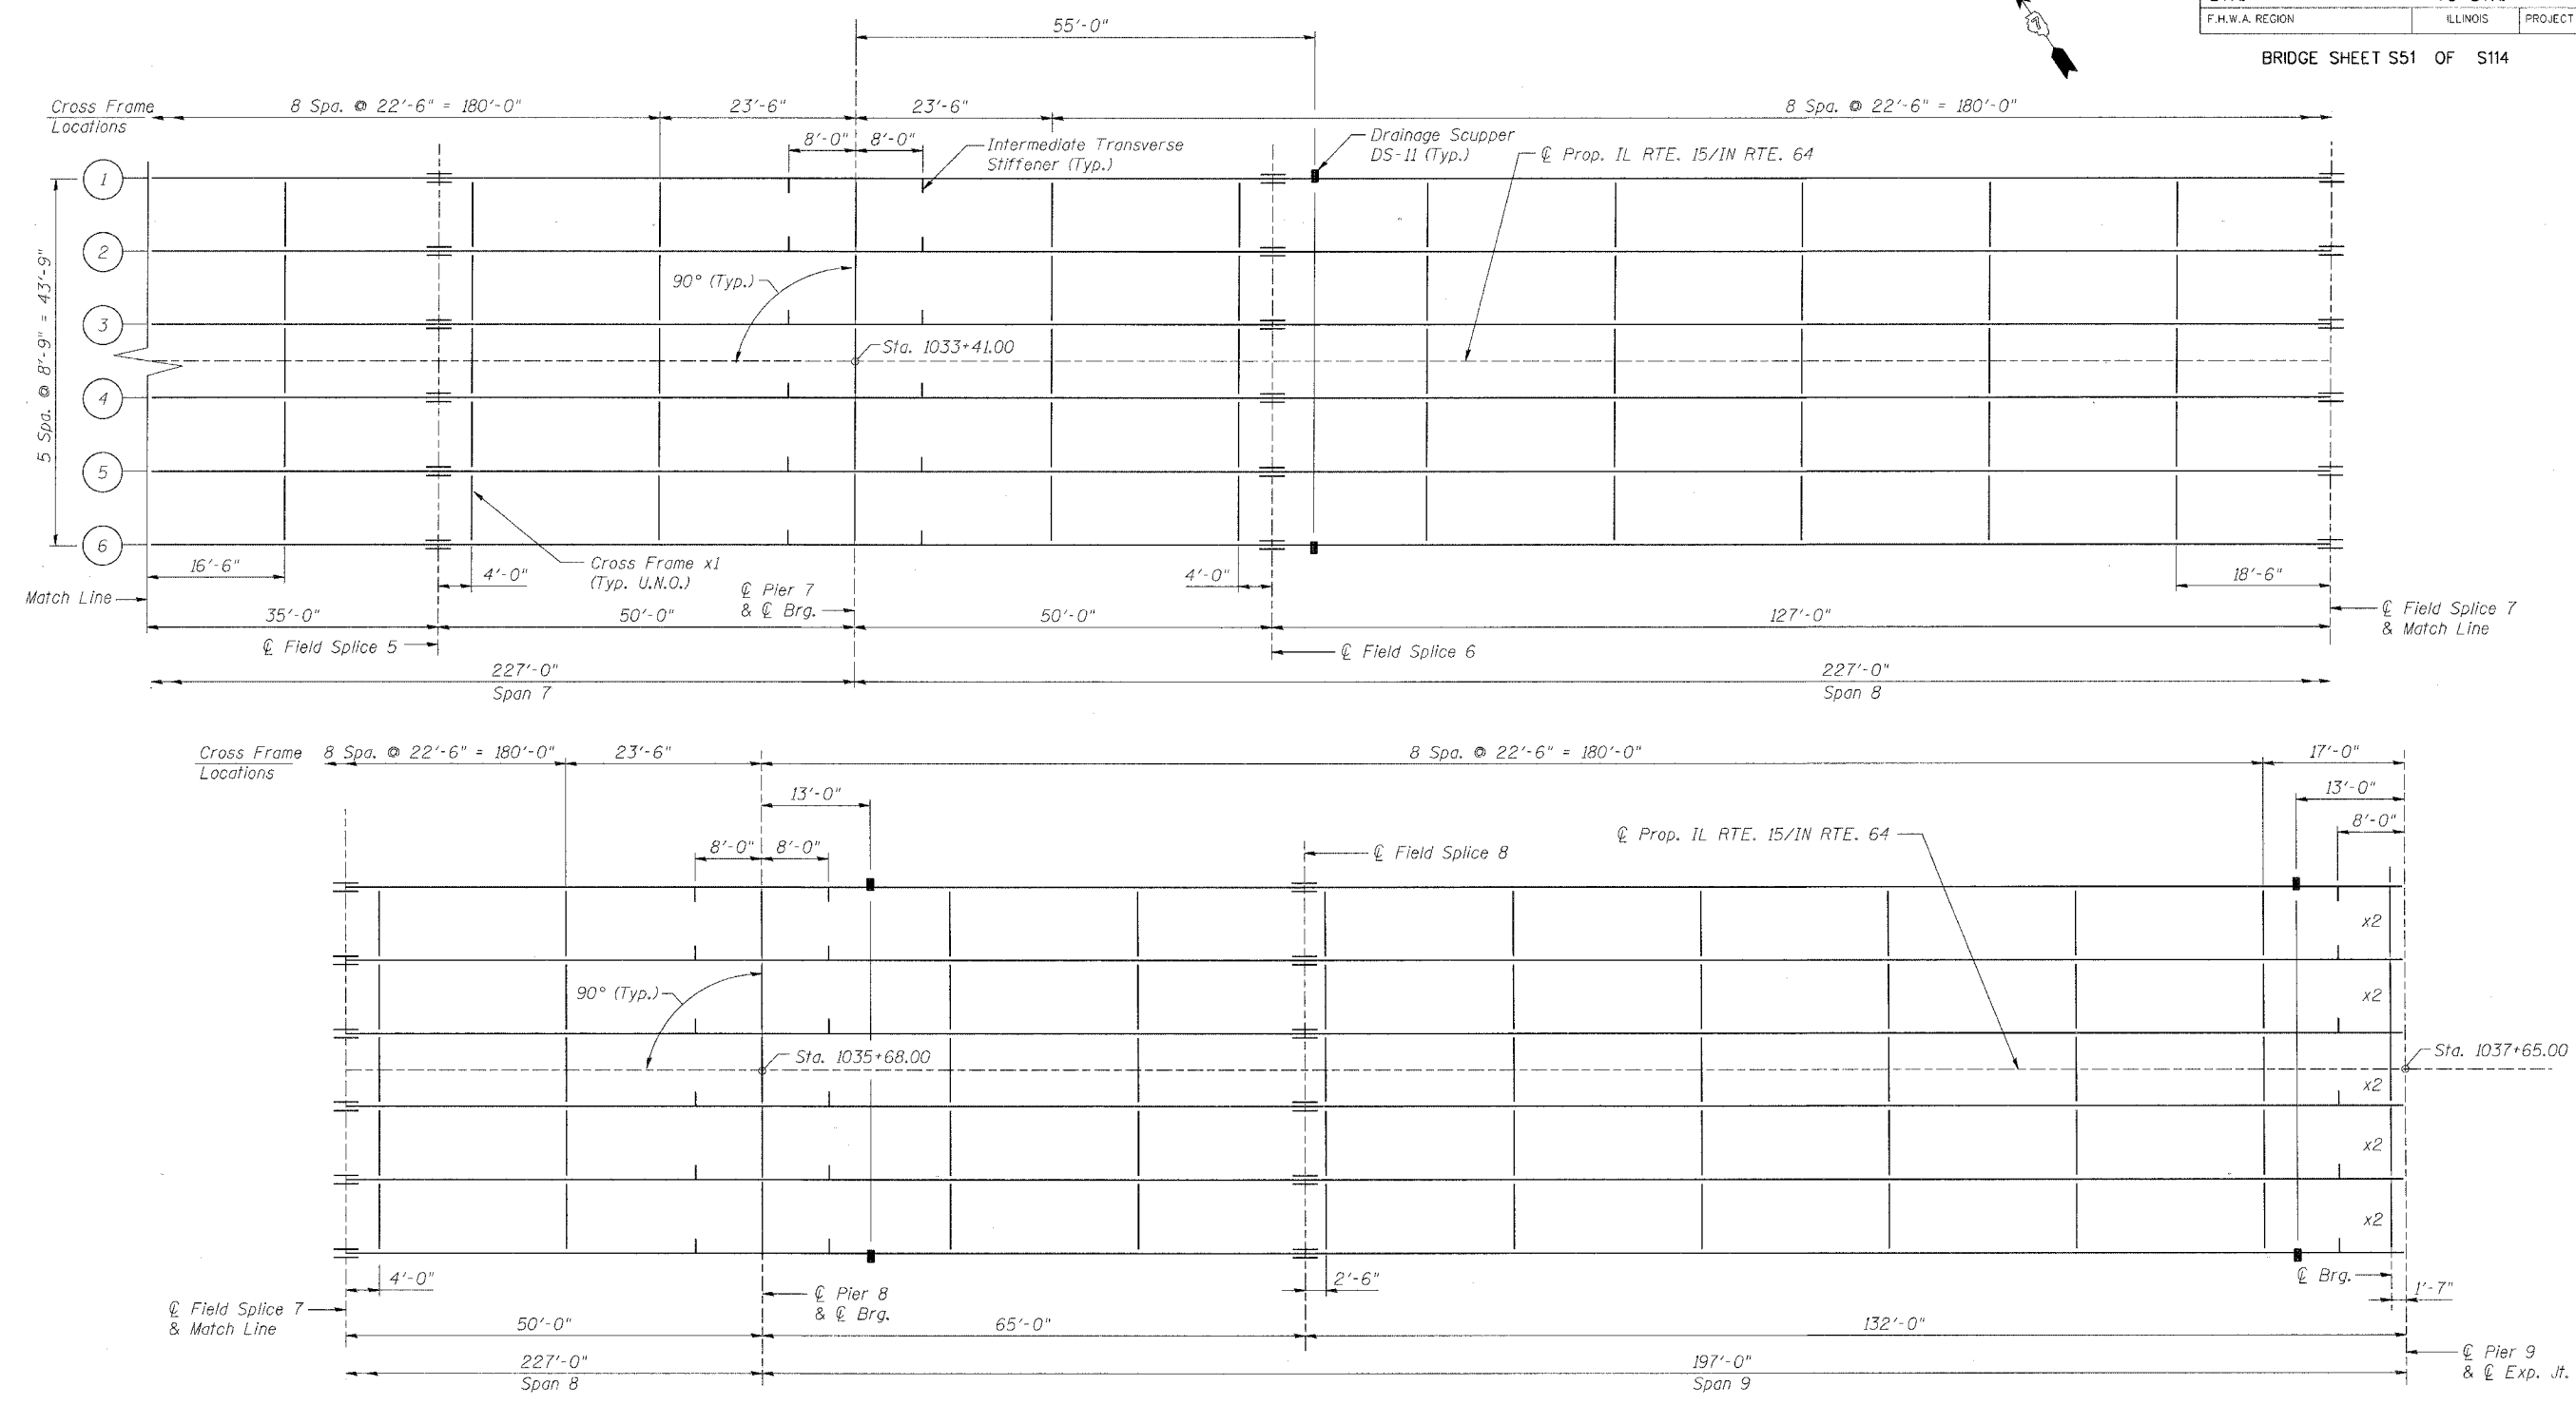

FRAMING PLAN

- NOTES:**
1. U.N.O. denotes Unless Noted Otherwise.
 2. For Structural Steel Details, see sheets S59-S65.
 3. All structural steel top and bottom flange plates shall be AASHTO M 270 Grade HPS70W steel. All other structural steel plates shall be AASHTO M 270 Grade 50W steel unless noted otherwise.

DESIGNED	PA/MRB
CHECKED	JDC/DAD
DRAWN	PRT/VH
CHECKED	JDC/MRB

benesch
 alfred benesch & company
 Engineers • Surveyors • Planners
 705 North Michigan Avenue, Suite 2400
 Chicago, Illinois 60611
 312-595-0450
 Job No. 3426

ILLINOIS DEPARTMENT OF TRANSPORTATION
 IL ROUTE 15/IN ROUTE 64
 OVER WABASH RIVER PUBLIC WATERS
 FAP 827 SECT 12Z-3, 12BR
GIRDER FRAMING PLAN
 UNIT 2

SN: 093-0021 (IL)/9502700 (IN) STA. 1036+27
 WABASH CO., IL. DATE: JUNE 15, 2007

m:\proj\3426\stage_2\structures\design\super\sgsfr002.dgn 1:00:48 PM 6/26/2007