



F.A.U. RTE.	SECTION	COUNTY	TOTAL SHEETS	SHEET NO.
D5-00054-00-WR		MADISON	110	30
FED. ROAD DIST. NO.	ILLINOIS	FED. AID PROJECT		
CONTRACT NO. 97220				

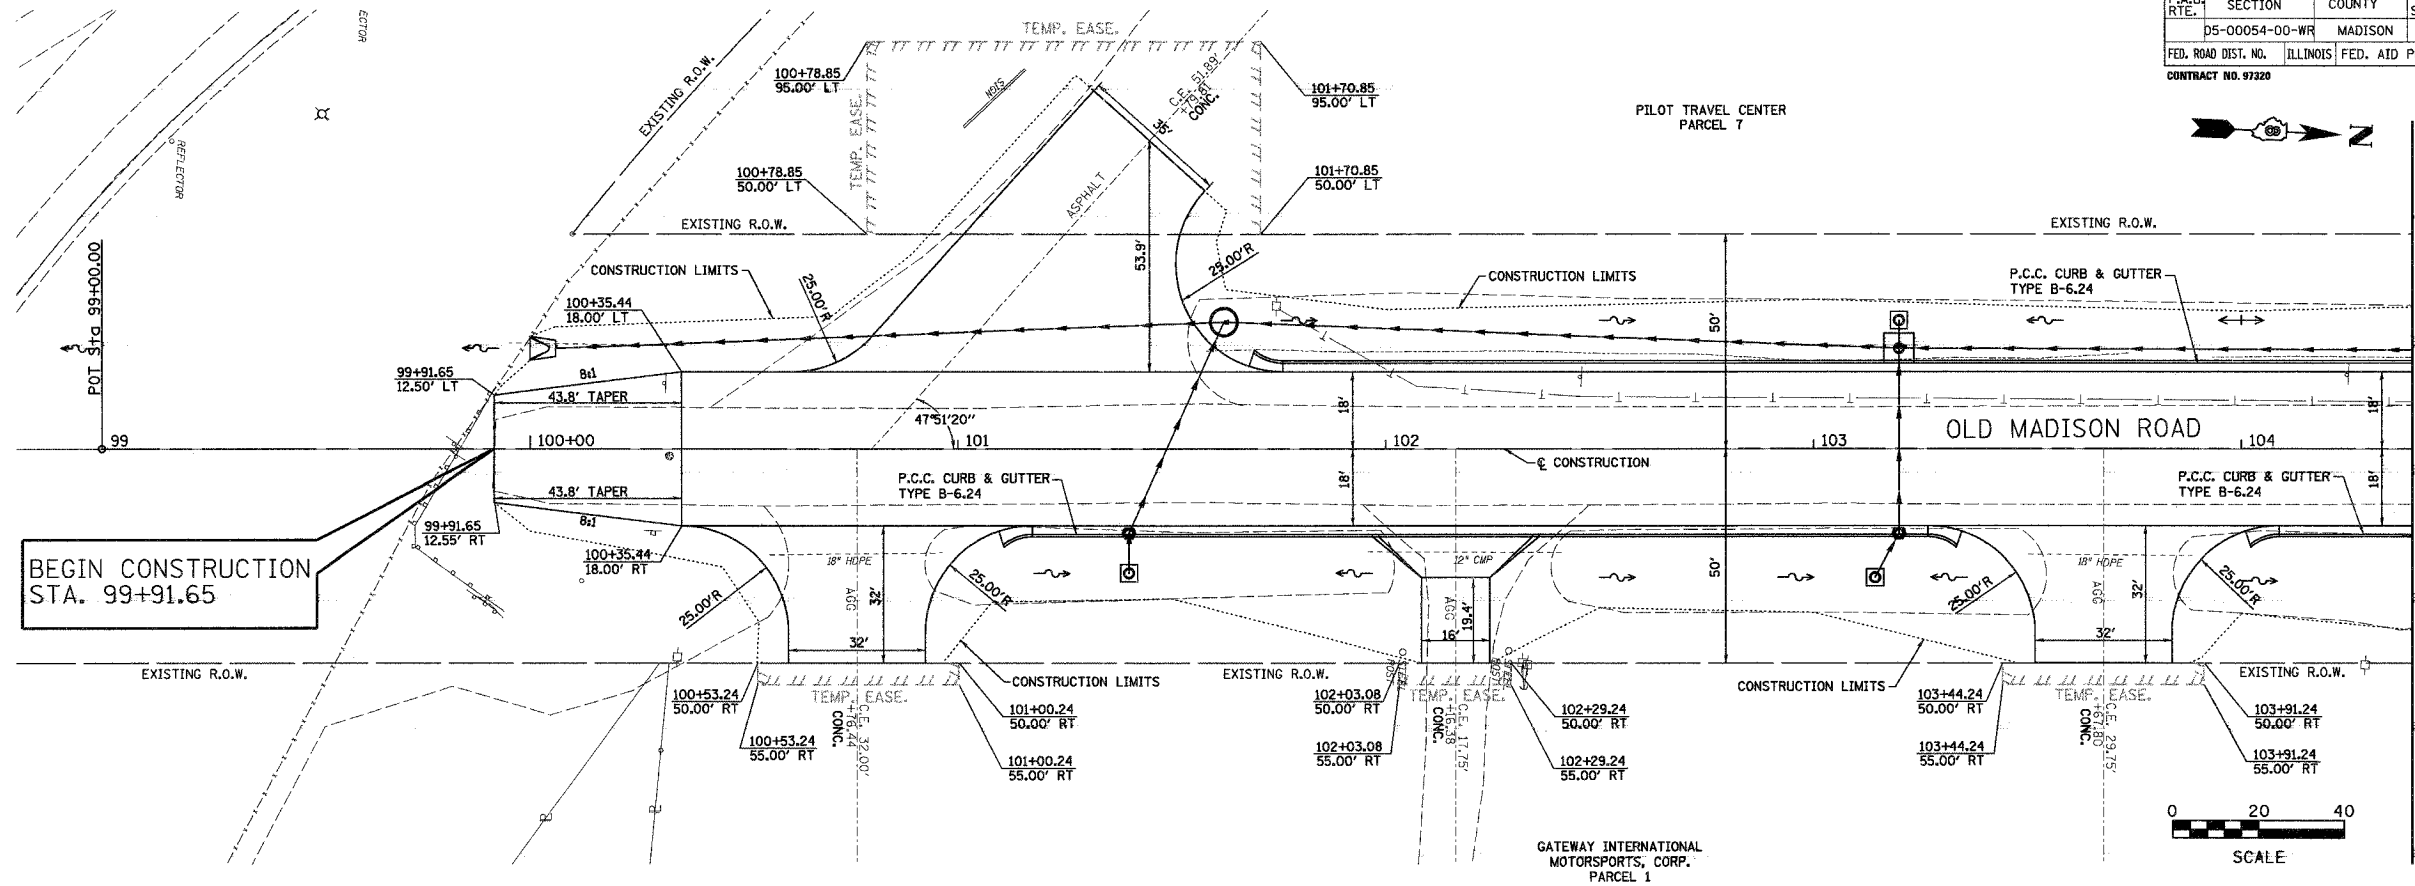

BY	DATE

BY	DATE

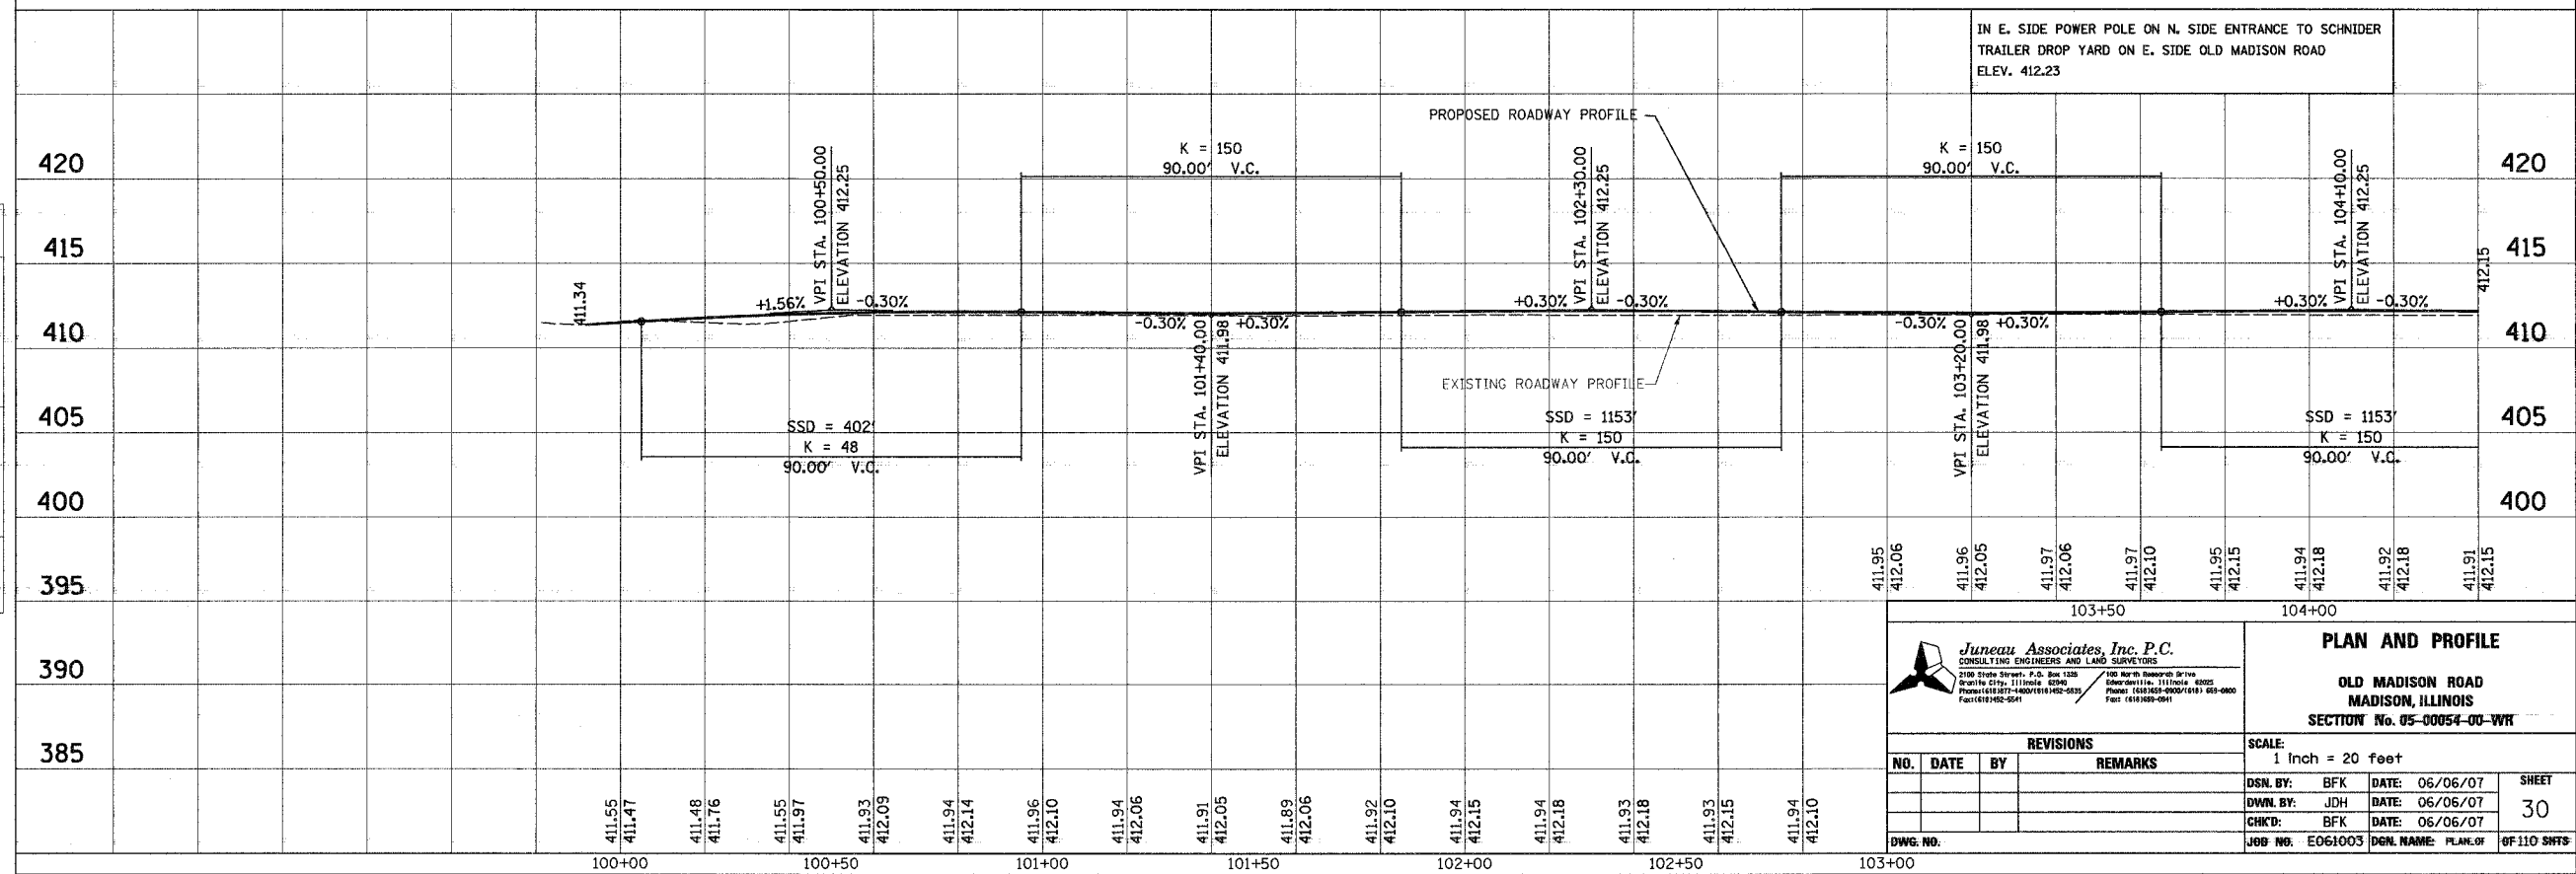

Jureau Associates, Inc. P.C.
CONSULTING ENGINEERS AND LAND SURVEYORS
2100 State Street, P.O. Box 1228
Moline, IL 61704
Phone: (314) 687-1400 Fax: (314) 687-1400

PLAN AND PROFILE

OLD MADISON ROAD
MADISON, ILLINOIS
SECTION No. 05-00054-00-WR

SCALE:
1 Inch = 20 feet

NO. DATE BY REMARKS

DSN. BY: BFK DATE: 06/06/07 SHEET
DWN. BY: JDH DATE: 06/06/07 30
CHK'D: BFK DATE: 06/06/07
JOB NO: E061003 DGN. NAME: PLAN.GR OF 110 SHEETS