



F.A.U. RTE.	SECTION	COUNTY	TOTAL SHEETS	SHEET NO.
	D5-00054-00-WR	MADISON	110	37
FED. ROAD DIST. NO.	ILLINOIS FED. AID PROJECT			
CONTRACT NO. 97320				

FINAL SURVEY PLOTTED	BY	DATE
NOTE BOOK TEMPLATE		
AREAS CHECKED		
NO.		

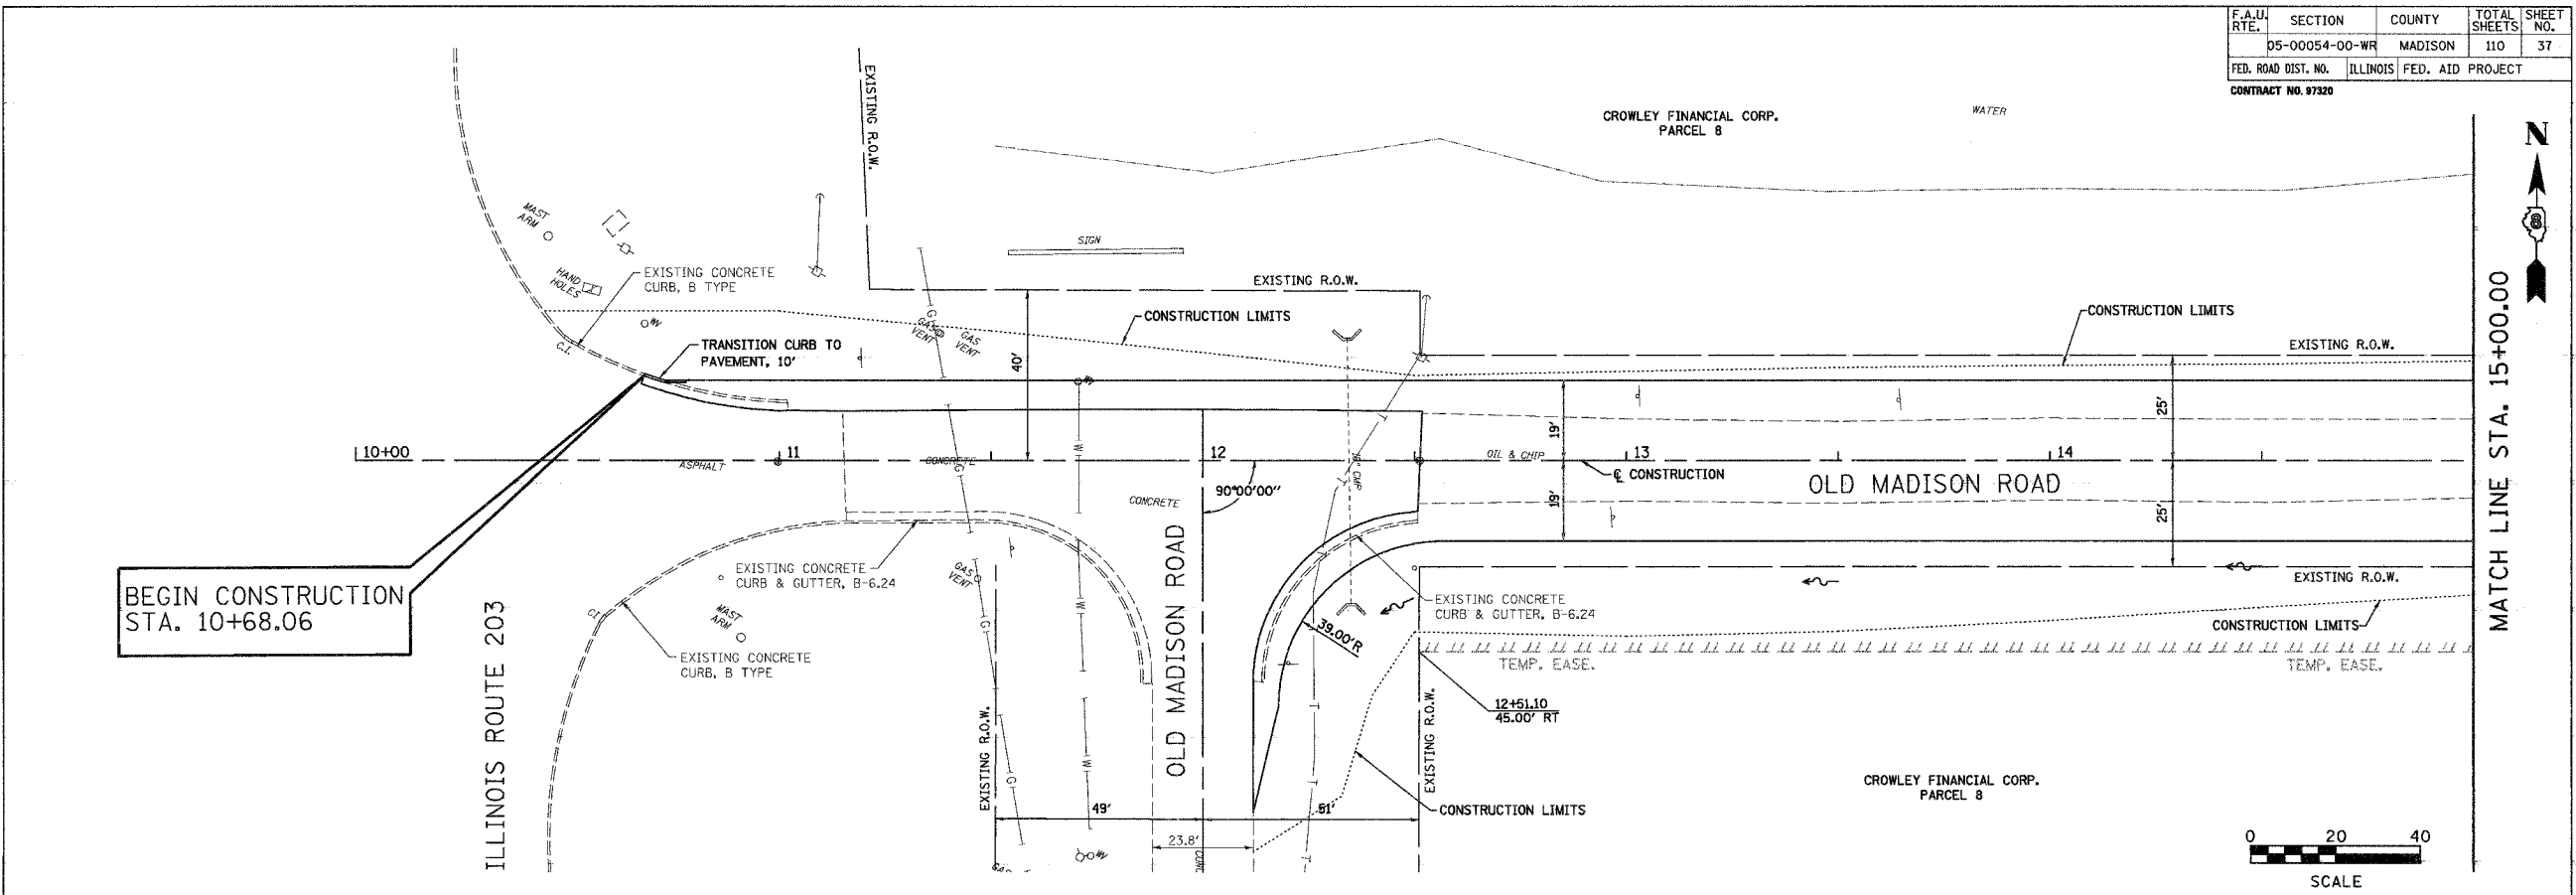

ORIGINAL SURVEY PLOTTED	BY	DATE
NOTE BOOK TEMPLATE		
AREAS CHECKED		
NO.		

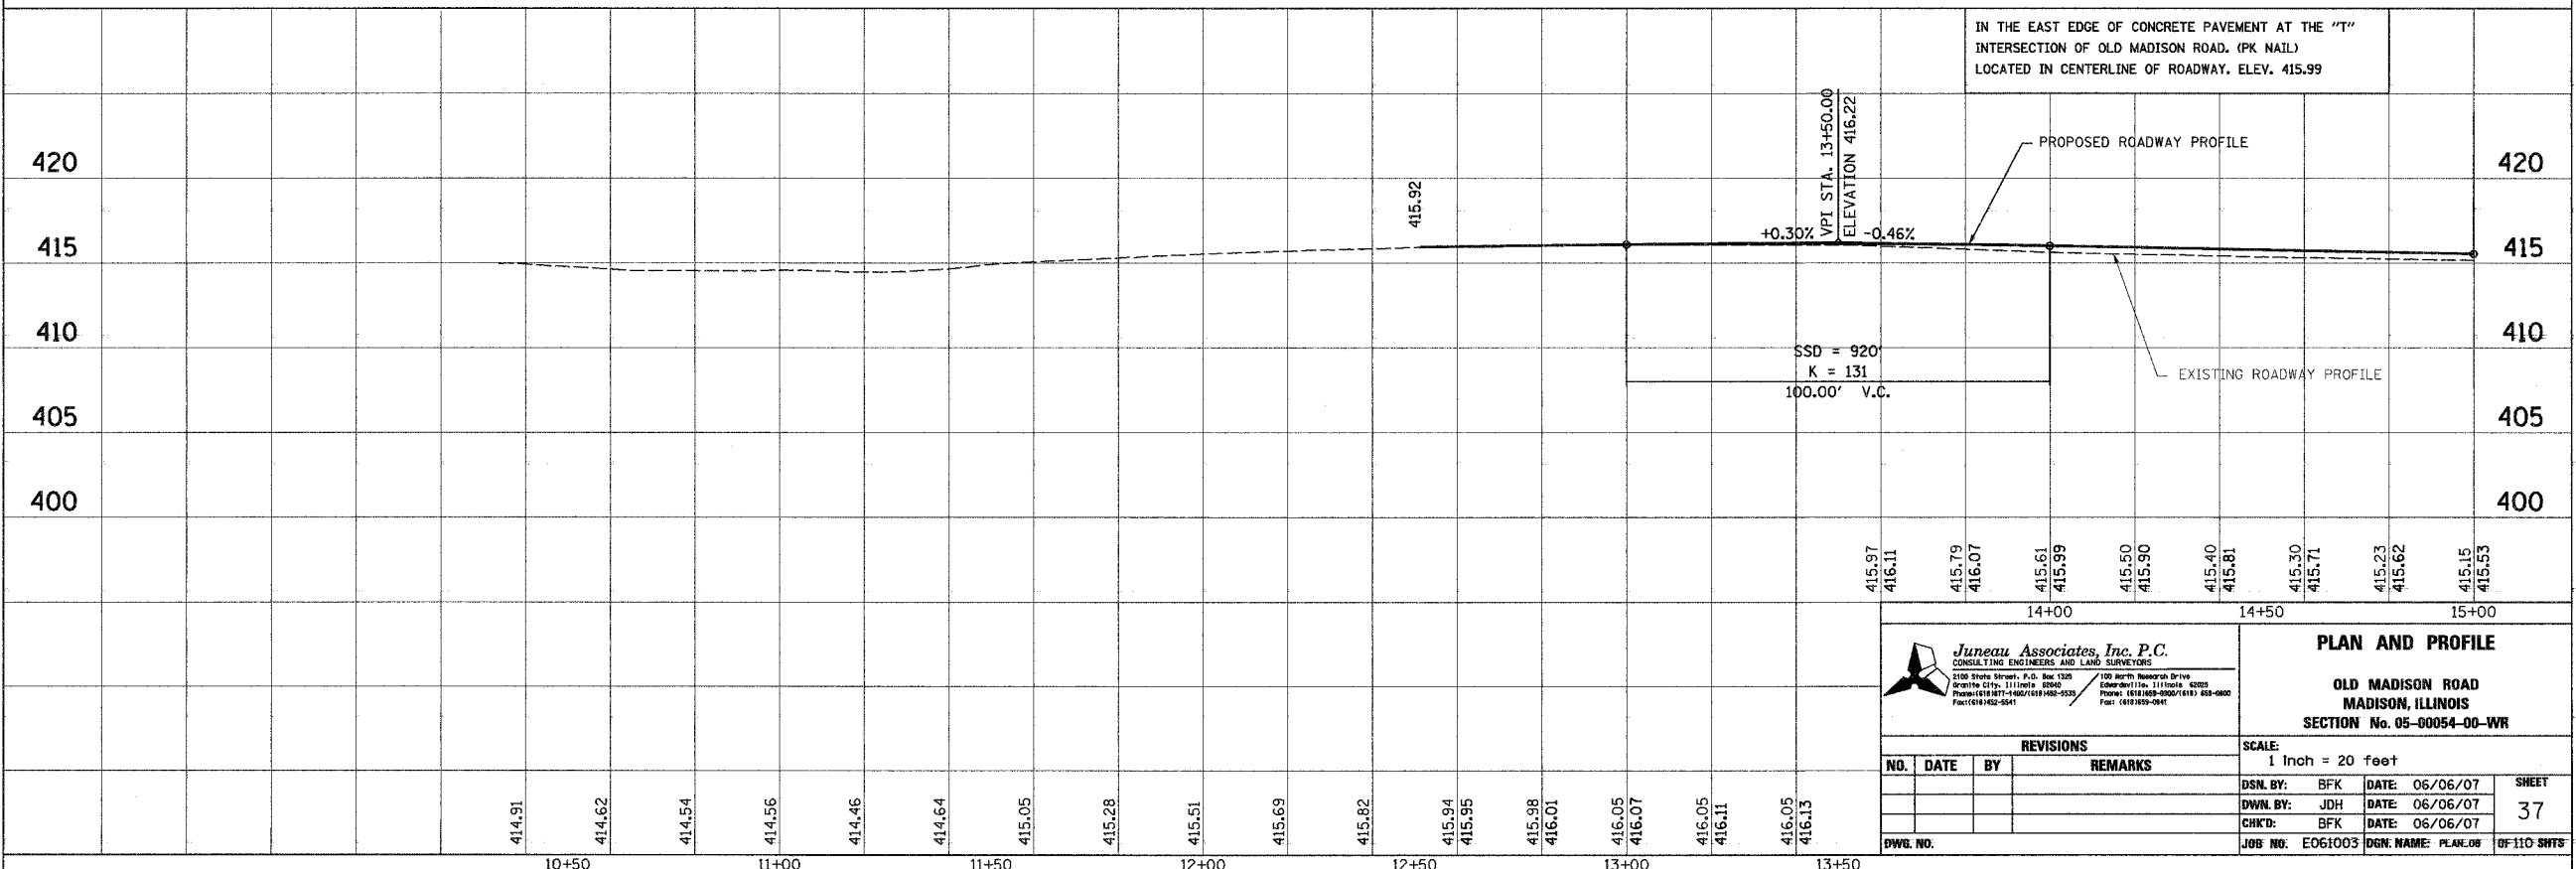

**Juneau Associates, Inc. P.C.**  
CONSULTING ENGINEERS AND LAND SURVEYORS  
2100 State Street, P.O. Box 1325  
Granite City, Illinois 62040  
Phone: (618) 952-5252 Fax: (618) 952-5253  
Fac: (618) 952-5241

**PLAN AND PROFILE**  
**OLD MADISON ROAD**  
**MADISON, ILLINOIS**  
**SECTION No. 05-00054-00-WR**

REVISIONS			
NO.	DATE	BY	REMARKS

SCALE: 1 Inch = 20 feet

DSN. BY: BFK	DATE: 06/06/07	SHEET <b>37</b>
DWN. BY: JDH	DATE: 06/06/07	
CHK'D: BFK	DATE: 06/06/07	

DWG. NO. \_\_\_\_\_ JOB NO. E061003 DGN. NAME: PLAN\_05 OF 110 SHTS