



F.A.U. RTE.	SECTION	COUNTY	TOTAL SHEETS	SHEET NO.
	05-00054-00-WR	MADISON	110	39
FED. ROAD DIST. NO.	ILLINOIS	FED. AID PROJECT		
CONTRACT NO. 97329				

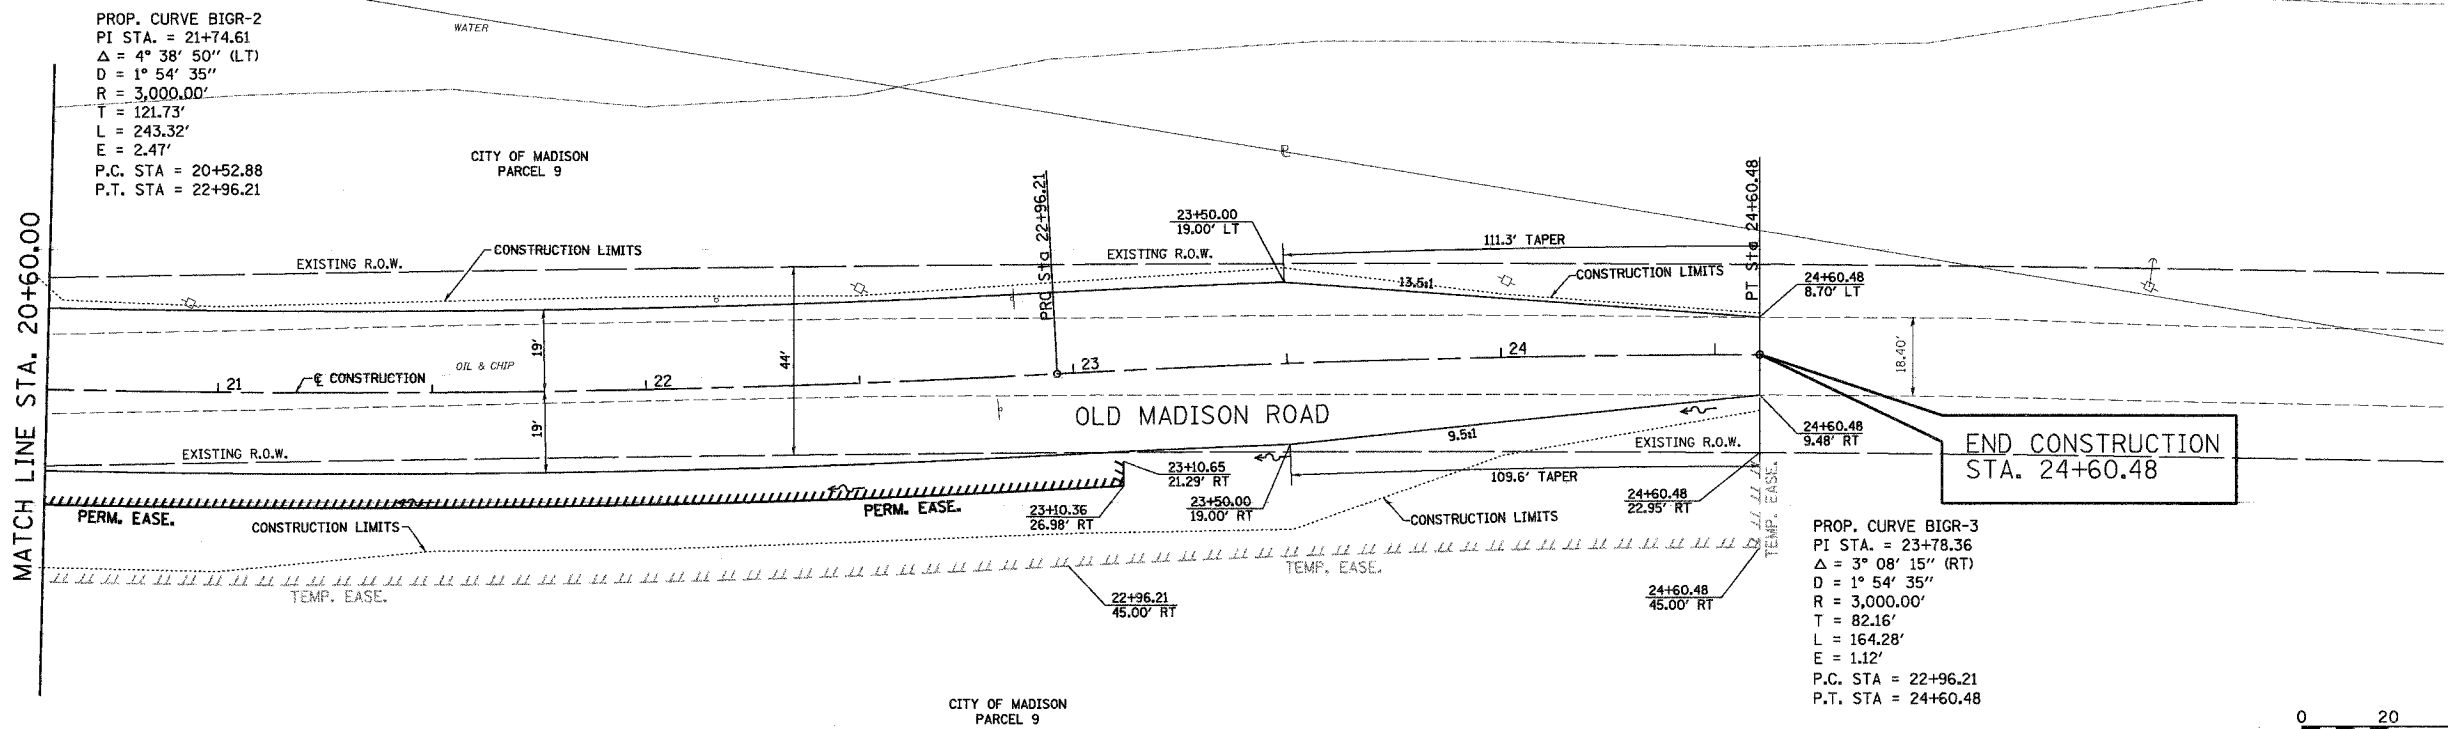

FINAL SURVEY PLOTTED	BY	DATE
NOTE BOOK TEMPLATE		
AREAS CHECKED		
NO.		

ORIGINAL SURVEY PLOTTED	BY	DATE
NOTE BOOK TEMPLATE		
AREAS CHECKED		
NO.		

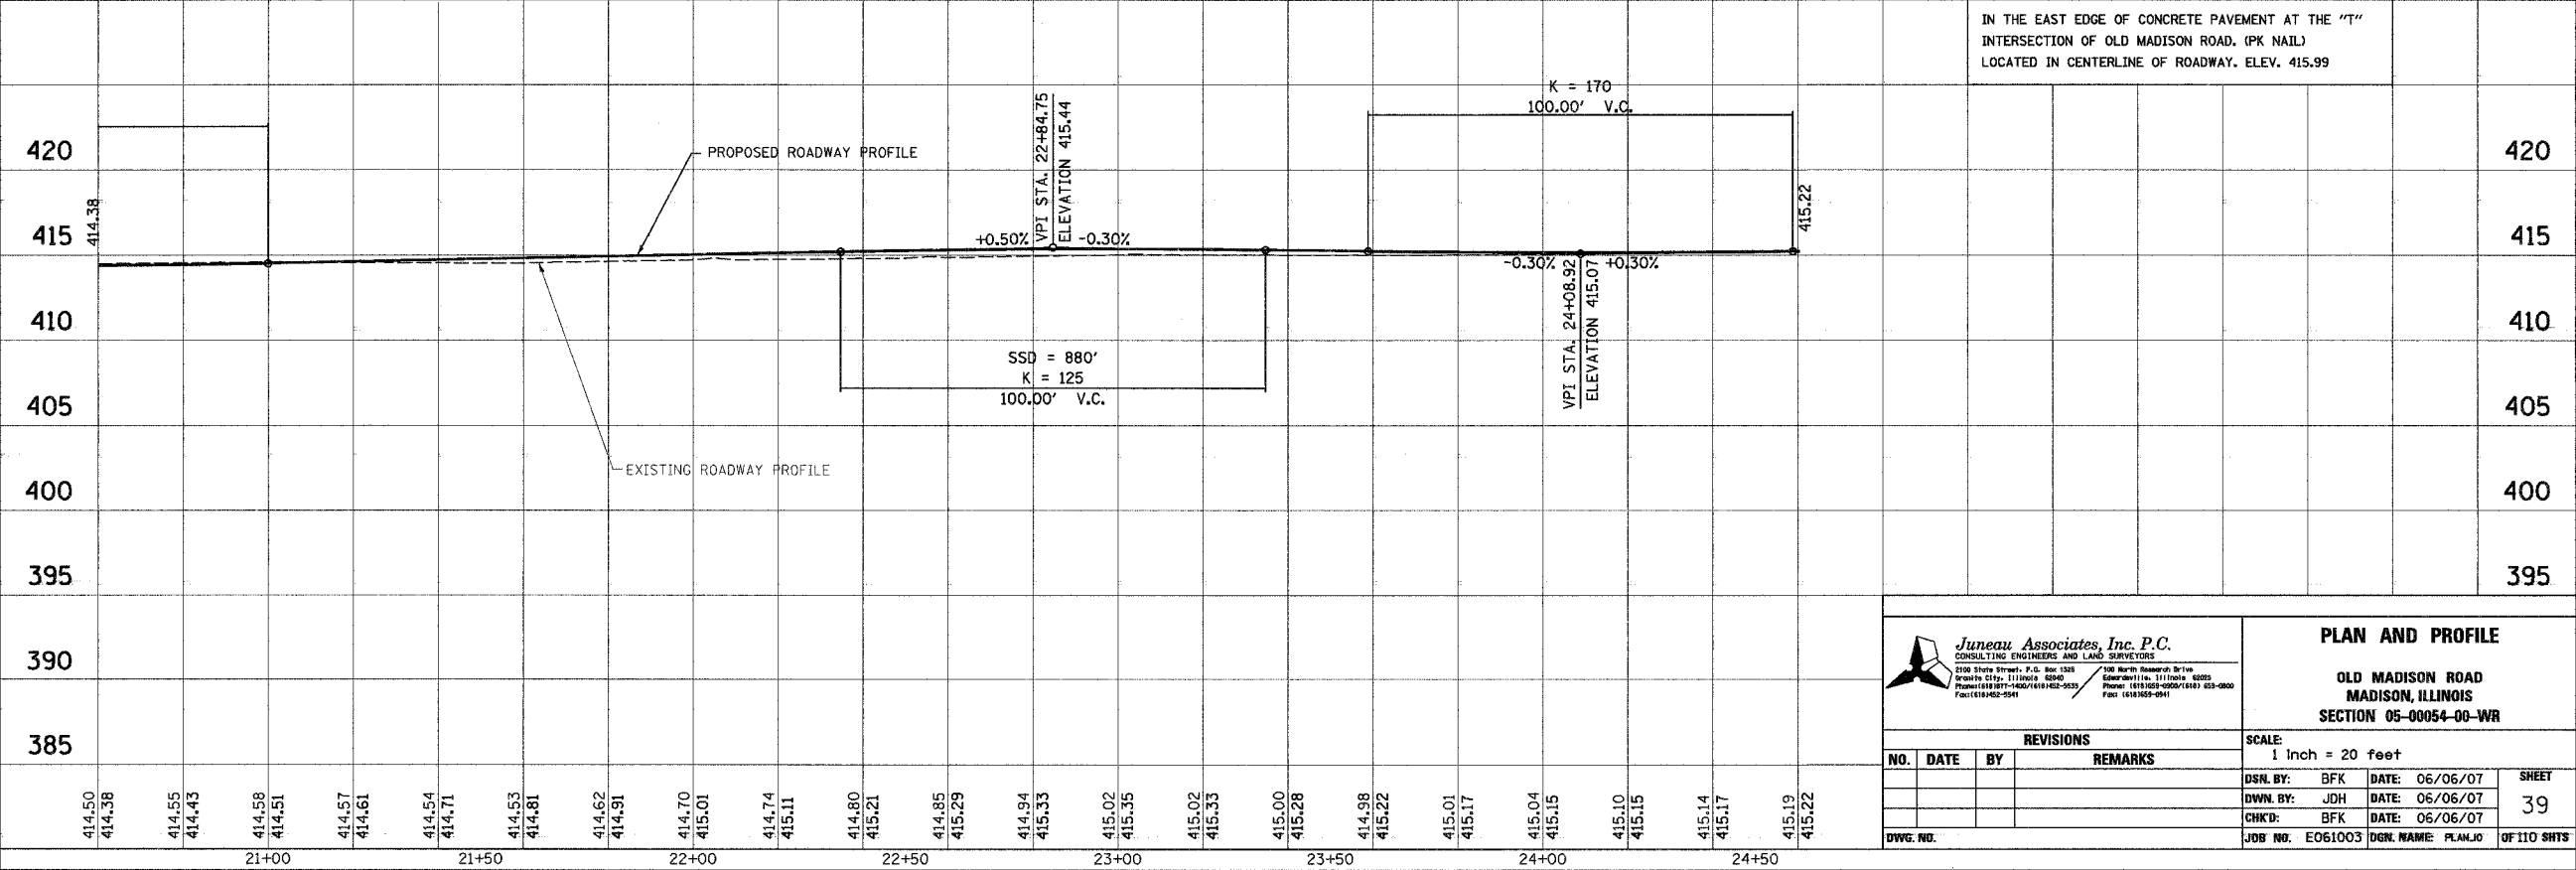

Juneau Associates, Inc. P.C.
CONSULTING ENGINEERS AND LAND SURVEYORS
2100 State Street, P.O. Box 1288
Madison, Illinois 62602
Phone: (618) 932-1600 / (618) 932-9533
Fax: (618) 932-9541

REVISIONS			
NO.	DATE	BY	REMARKS
DWG. NO.			

PLAN AND PROFILE
OLD MADISON ROAD
MADISON, ILLINOIS
SECTION 05-00054-00-WR

SCALE:
1 inch = 20 feet

DSN. BY: BFK DATE: 06/06/07 SHEET
DWN. BY: JDH DATE: 06/06/07 39
CHKD: BFK DATE: 06/06/07
JOB NO. E061003 DGN. NAME: PLAN.P0 OF 110 SHEETS