
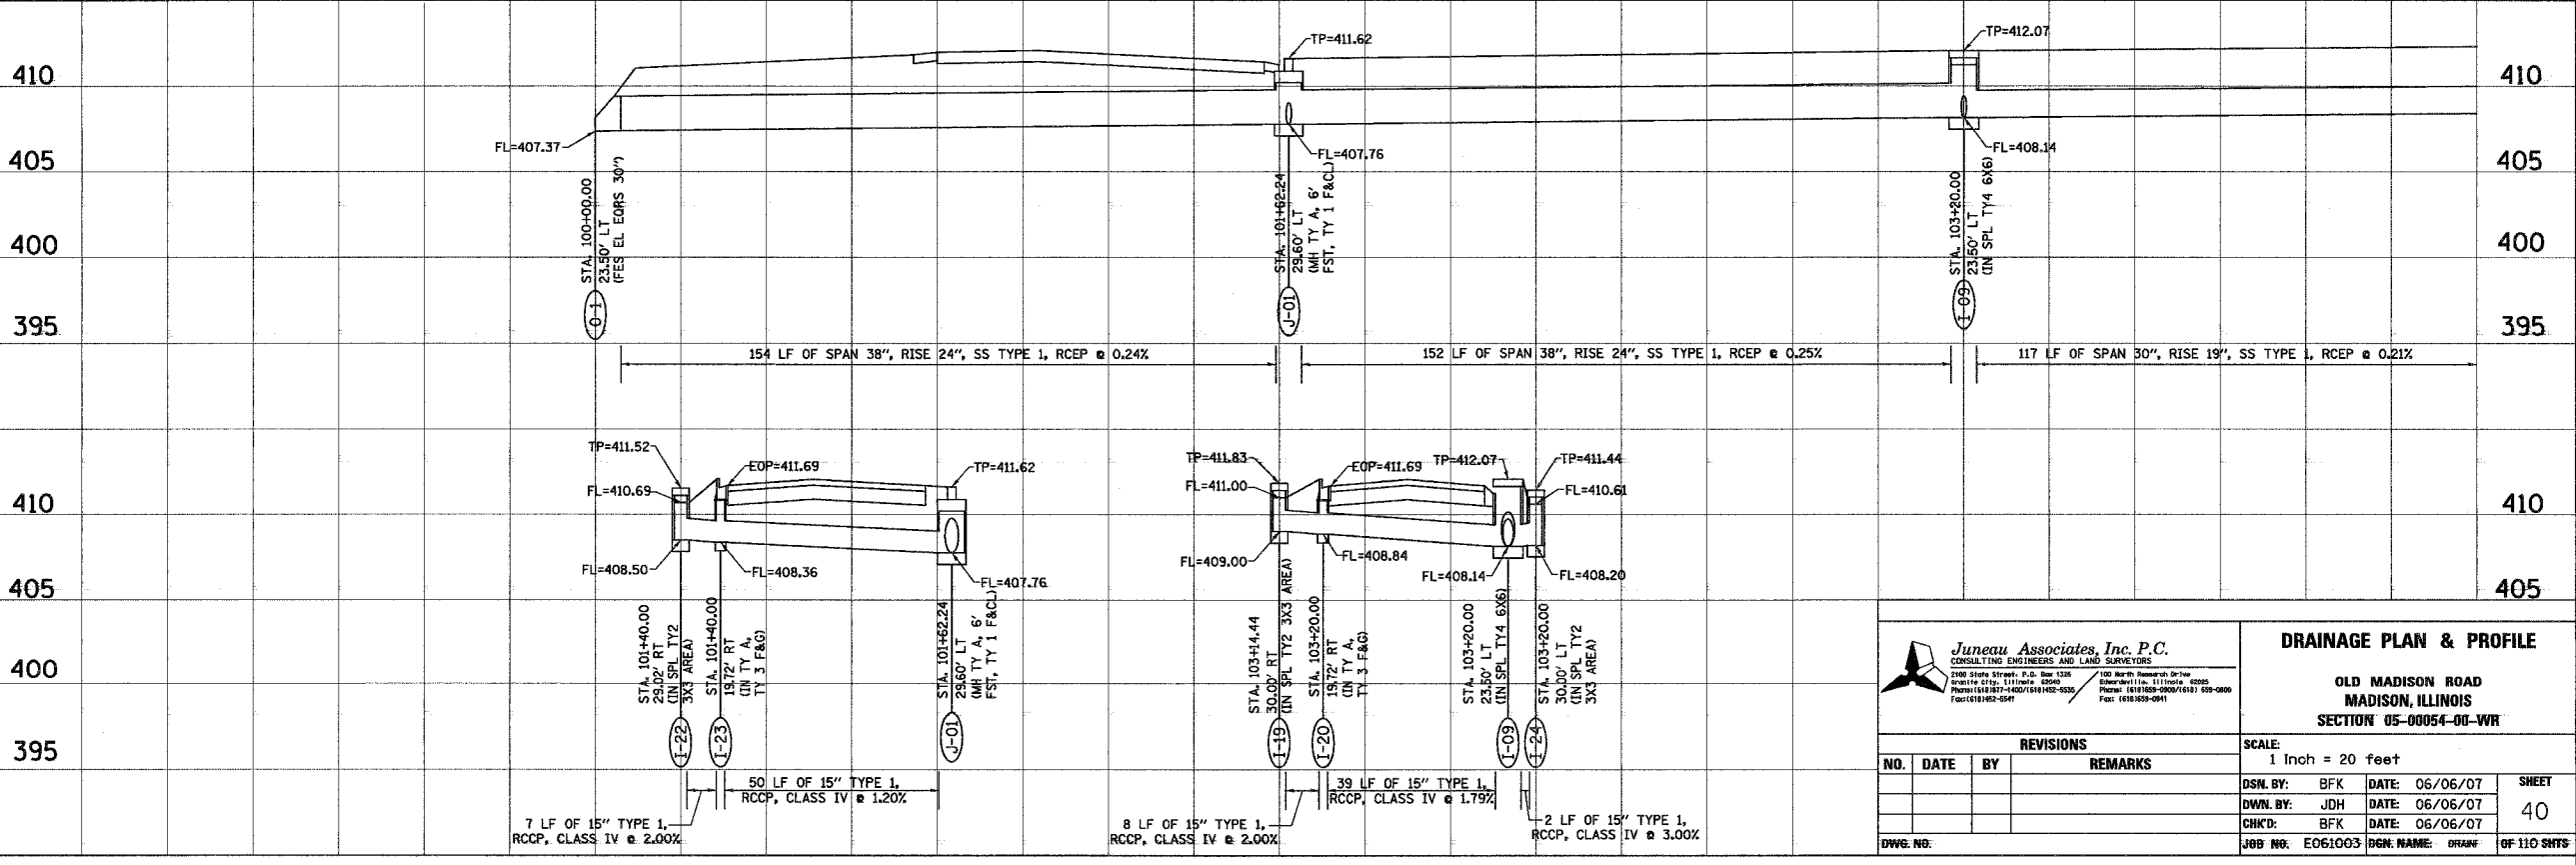
 


F.A.U. RTE.	SECTION	COUNTY	TOTAL SHEETS	SHEET NO.
D5-00054-00-WR	MADISON	ILLINOIS	110	40
FED. ROAD DIST. NO.		ILLINOIS FED. AID PROJECT		CONTRACT NO. 97329

FINAL SURVEYED SURVEY PLOTTED NOTE BOOK TEMPLATE AREAS CHECKED	BY	DATE

ORIGINAL SURVEYED SURVEY PLOTTED NOTE BOOK TEMPLATE AREAS CHECKED	BY	DATE

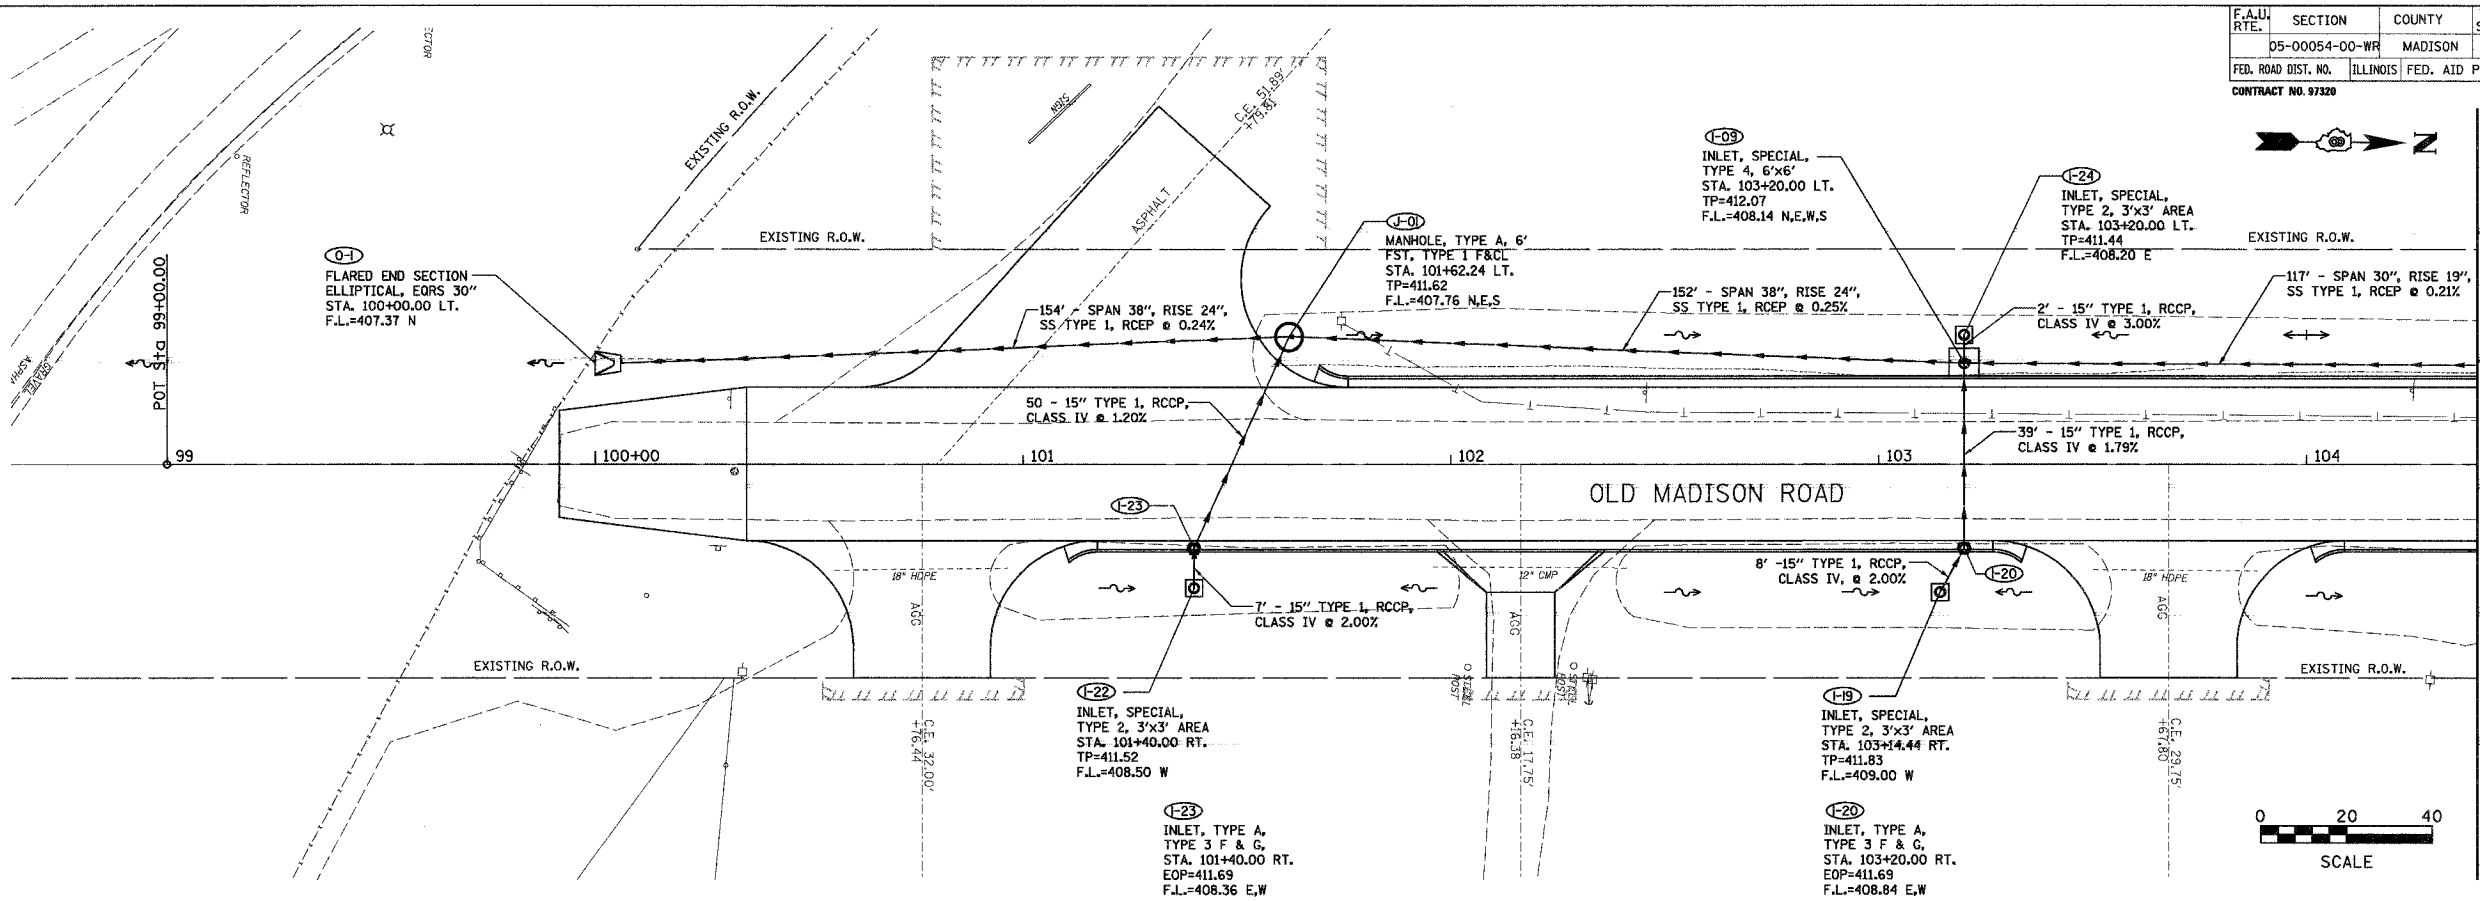

Juneau Associates, Inc. P.C.
CONSULTING ENGINEERS AND LAND SURVEYORS
2500 State Street, P.O. Box 1256
Madison, Illinois 62205
Phone: (618) 959-5500 Fax: (618) 959-5501

DRAINAGE PLAN & PROFILE
OLD MADISON ROAD
MADISON, ILLINOIS
SECTION 05-00054-00-WR

REVISIONS			
NO.	DATE	BY	REMARKS

SCALE: 1 Inch = 20 feet			
DSM. BY: BFK	DATE: 06/06/07	SHEET 40	
DWN. BY: JDH	DATE: 06/06/07		
CHKD: BFK	DATE: 06/06/07		
DWG. NO:	JOB NO: E061003	DGN. NAME: DRAIN	OF 110 SHEETS