
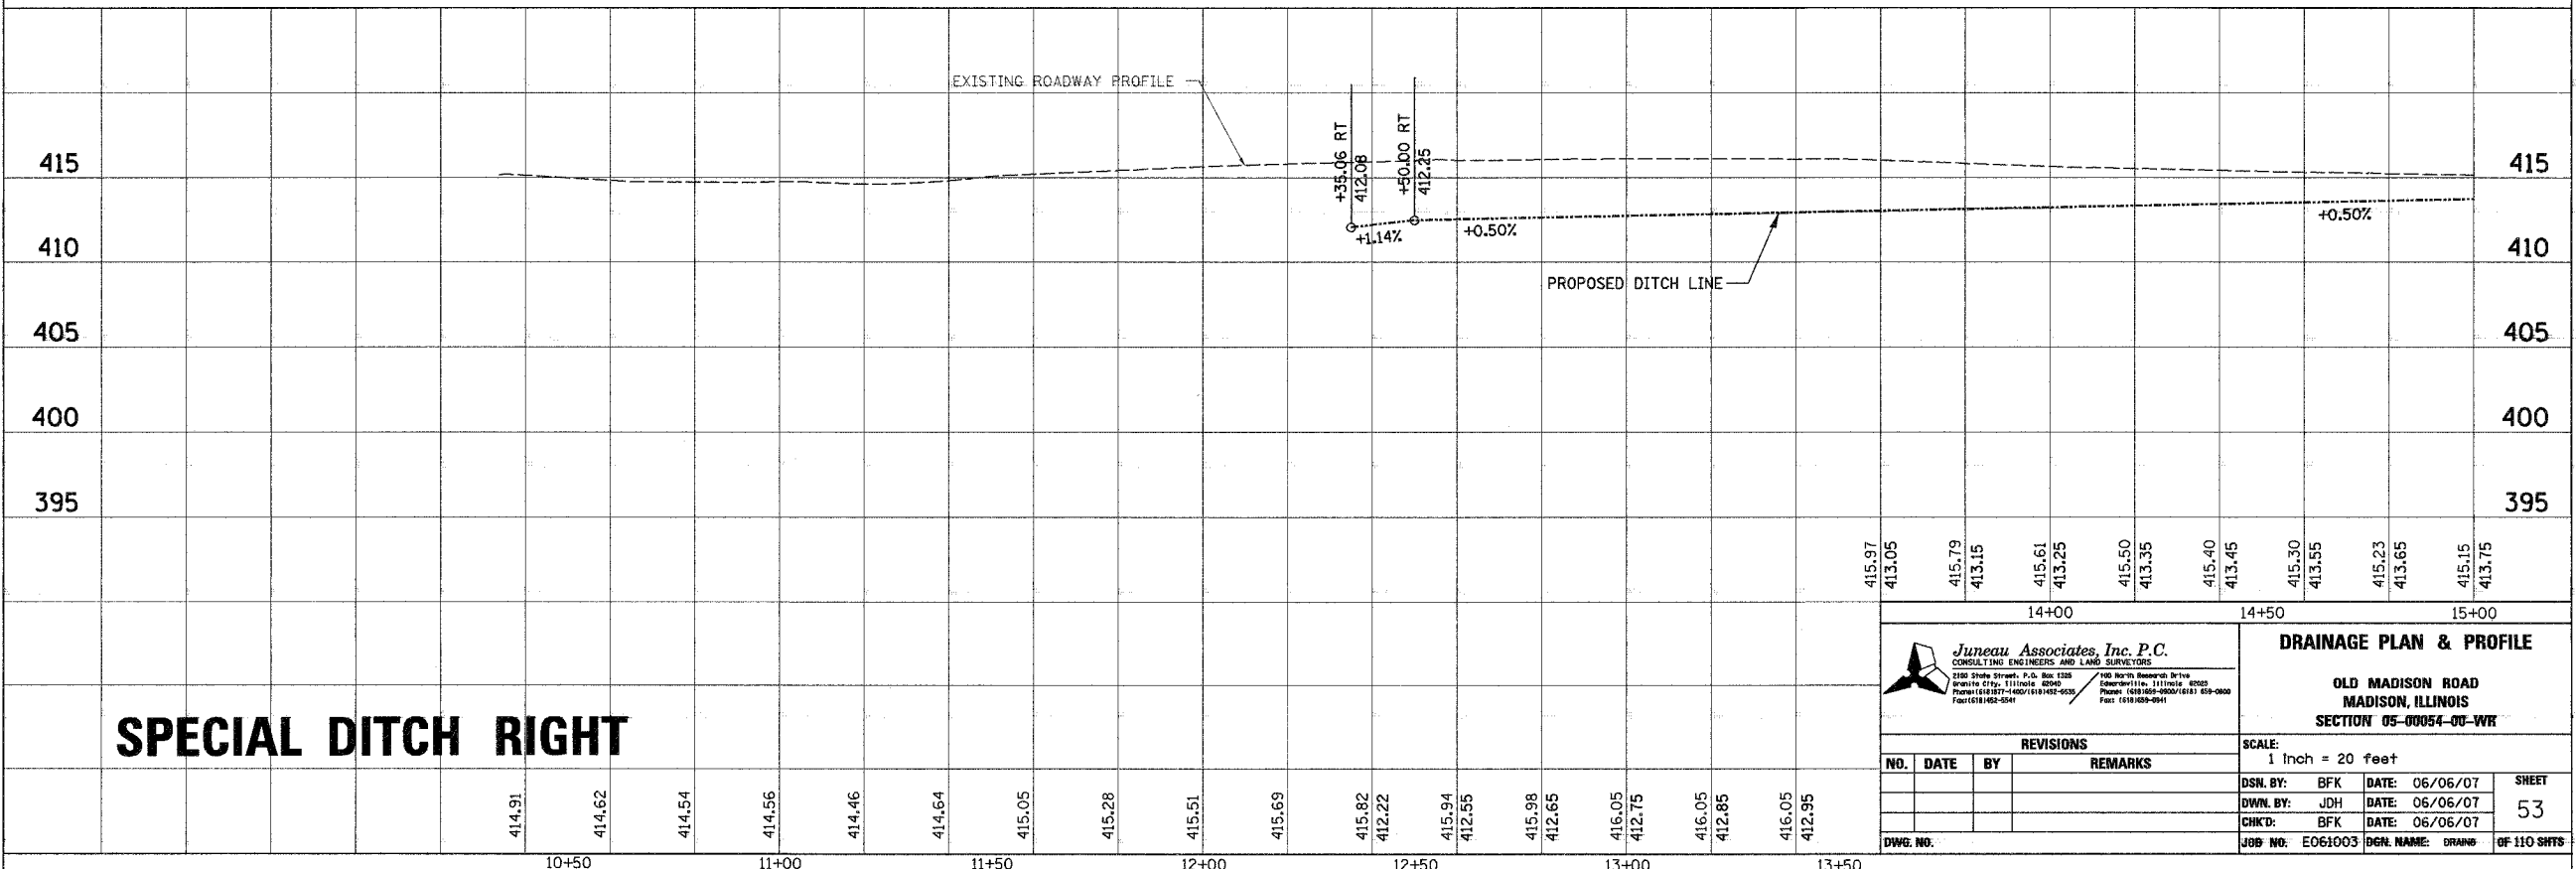


F.A.U. RTE.	SECTION	COUNTY	TOTAL SHEETS	SHEET NO.
D5-00054-00-WR	MADISON	ILLINOIS	110	53
FED. ROAD DIST. NO. ILLINOIS FED. AID PROJECT				
CONTRACT NO. 97320				

FINAL SURVEYED SURVEY PLOTTED NOTE BOOK TEMPLATE AREAS CHECKED NO.	BY	DATE

ORIGINAL SURVEYED SURVEY PLOTTED NOTE BOOK TEMPLATE AREAS CHECKED NO.	BY	DATE

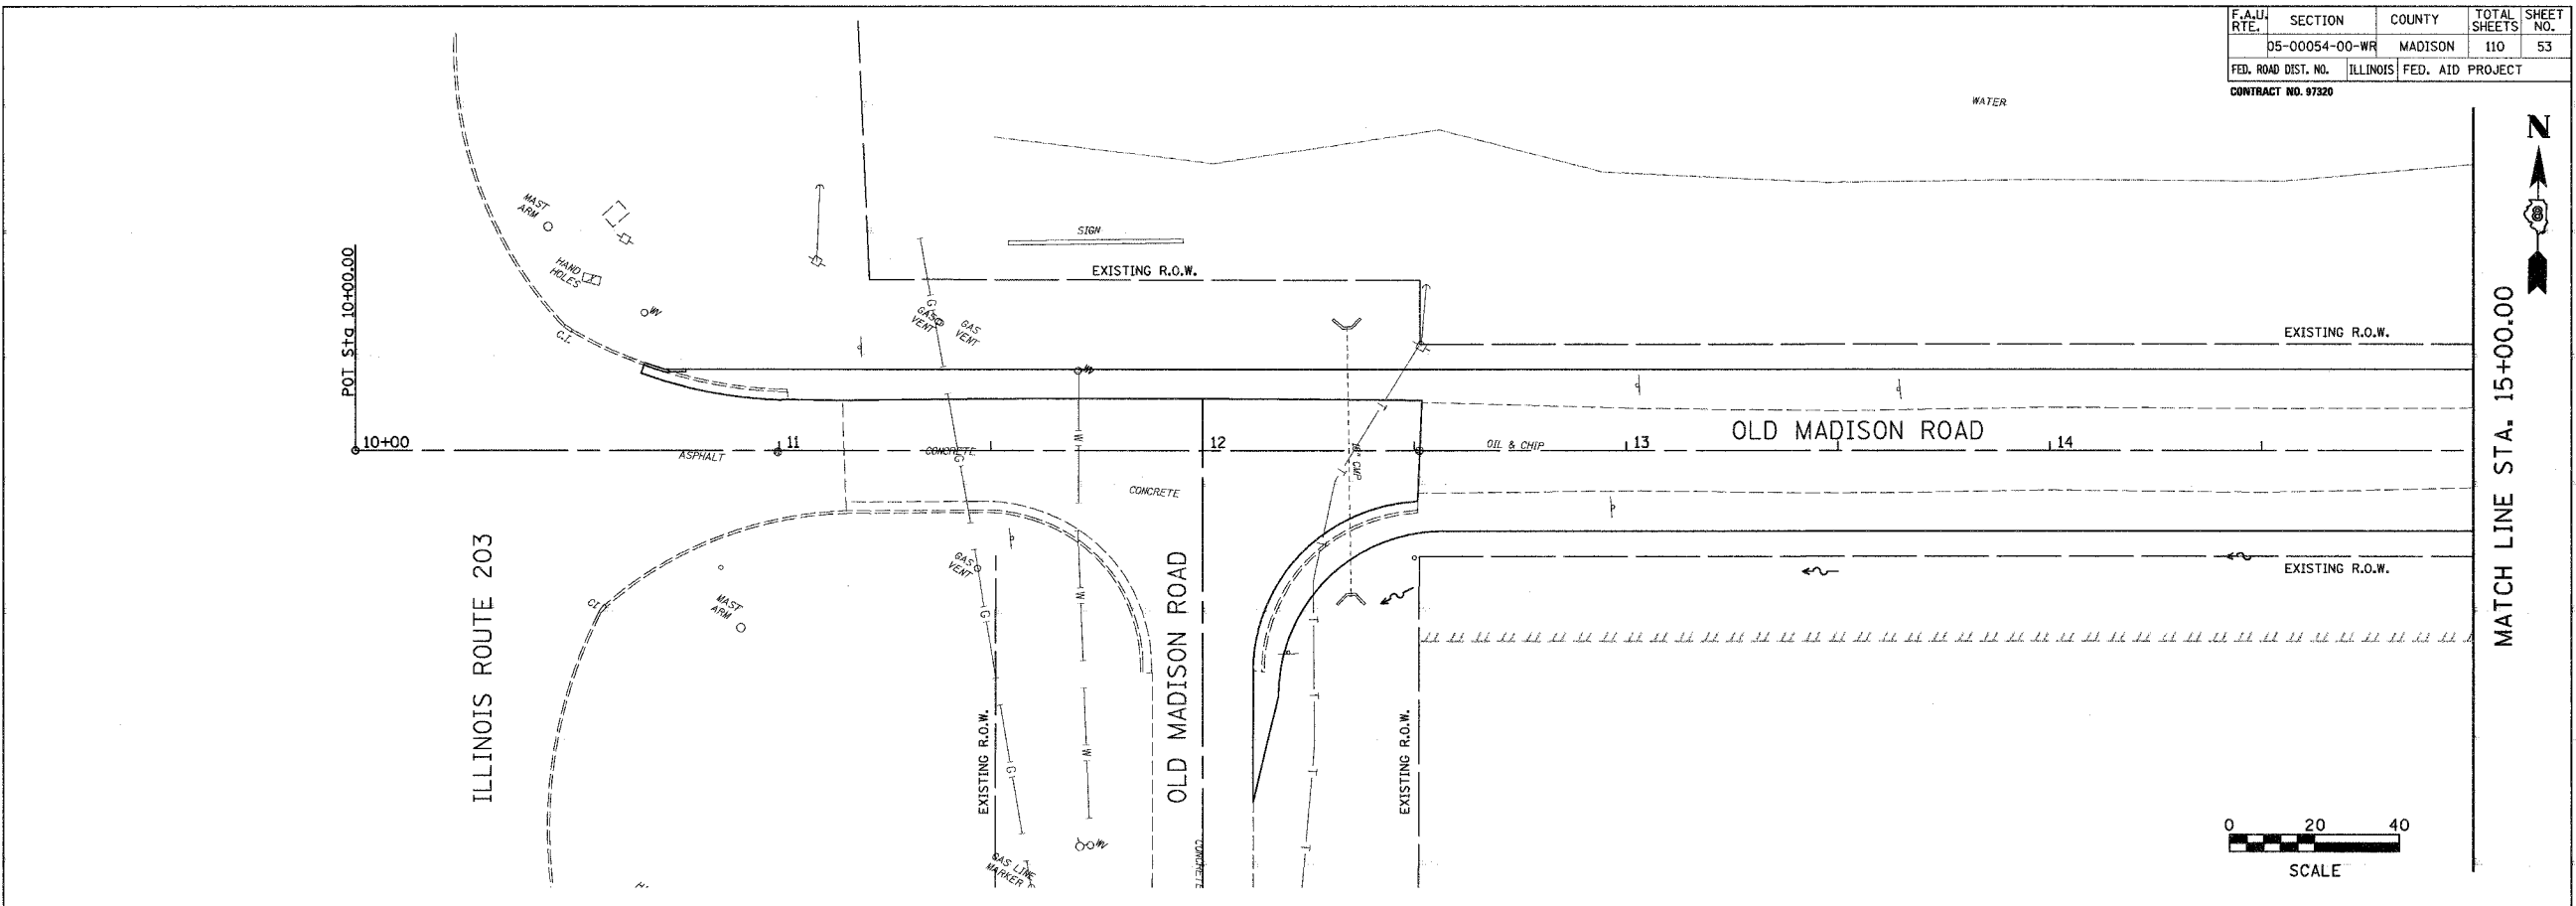

SPECIAL DITCH RIGHT

<p>Juneau Associates, Inc. P.C. CONSULTING ENGINEERS AND LAND SURVEYORS 2150 State Street, P.O. Box 1325 Madison, WI 53703-0132 Phone: (608) 271-1100 Fax: (608) 271-1101 100 North Research Drive Madison, WI 53705 Phone: (608) 265-0000 Fax: (608) 265-0001</p>		<p>DRAINAGE PLAN & PROFILE</p> <p>OLD MADISON ROAD MADISON, ILLINOIS SECTION 05-00054-00-WR</p>	
<p>SCALE: 1 Inch = 20 feet</p>		<p>DSN. BY: BFK DATE: 06/06/07</p>	
<p>DWG. NO.:</p>		<p>DWN. BY: JDH DATE: 06/06/07</p>	
<p>NO. DATE BY REVISIONS REMARKS</p>		<p>CHK'D: BFK DATE: 06/06/07</p>	
<p>JOB NO: E061003</p>		<p>DSN. NAME: BRAND</p>	
<p>OF 110 SHEETS</p>		<p>SHEET 53</p>	