



GENERAL NOTES

1. PLANT SUBSTITUTIONS WILL NOT BE ACCEPTABLE UNLESS APPROVED BY THE LANDSCAPE ARCHITECT.
2. THE CONTRACTOR SHALL FAMILIARIZE HIM OR HERSELF WITH THE SCOPE OF WORK, SOIL, LOCATION OF UTILITIES, AND WATER CONDITIONS BEFORE PROCEEDING WITH THE WORK.
3. THE CONTRACTOR SHALL FIELD CHECK AND VERIFY ALL EXISTING CONDITIONS AND REPORT ANY DISCREPANCIES BETWEEN CONSTRUCTION DOCUMENTS AND ACTUAL FIELD CONDITIONS TO THE OWNER'S REPRESENTATIVE BEFORE PROCEEDING WITH WORK.
4. ALL DETAILS AND SECTIONS SHOWN ON THE DRAWINGS ARE INTENDED TO BE TYPICAL AND SHALL BE CONSIDERED TO APPLY TO SIMILAR CONDITIONS ELSEWHERE.
5. PLANT SPACING WILL BE SCALED ON PLAN UNLESS NOTED OTHERWISE.
6. SPREAD PRE-EMERGENCE HERBICIDE AND THREE INCHES OF SHREDDED HARDWOOD MULCH IN ALL PLANTING BEDS. DO NOT SPREAD PRE-EMERGENCE HERBICIDE IN AREA PLANTED WITH HOLLYHOCKS.
7. FORM PLANTING MIX FOR ALL PLANT BEDS BY SPREADING TWO INCHES OF COMPOST (pH OF 5.0 TO 6.5) AND THOROUGHLY ROTOTILLING INTO TOP EIGHT INCHES OF TOPSOIL. FOR TREE PITS MIX COMPOST INTO PIT EXCAVATIONS AT A 1:3 RATIO BEFORE BACKFILLING. IF EXCAVATIONS ARE DEEMED TO BE UNSUITABLE BY THE ENGINEER, THE BACKFILL SHALL CONSIST OF TOPSOIL APPROVED BY THE ENGINEER.
8. FINISH GRADES IN PLANTING BEDS ARE TO BE SMOOTH AND PROVIDE POSITIVE DRAINAGE PRIOR TO PLANT AND MULCH INSTALLATION.
9. CONTRACTOR IS TO PREVENT DAMAGE TO CURBS AND PAVEMENTS ADJACENT TO CONSTRUCTION.
10. PROVIDE A ONE YEAR WARRANTY ON ALL PLANTS. WARRANTY INCLUDES REPLACING ANY PLANT WHICH IS 25% OR MORE DEAD, DISEASED, OR DISFIGURED ONCE DURING THE WARRANTY PERIOD.
11. REMOVE ANY EXISTING LAWN AND OTHER MATERIAL HARMFUL TO PLANT GROWTH PRIOR TO FORMING PLANTING BEDS.
12. PROVIDE QUALITY, GENUS, SIZE, SPECIES, AND VARIETY OF PLANTS COMPLYING WITH APPLICABLE REQUIREMENTS OF ANS Z60.1, "AMERICAN STANDARD FOR NURSERY STOCK."
13. ALL PLANT BEDS ADJUTING LAWN AREAS ARE TO BE SEPARATED BY SPADE EDGING AS DETAILED ON THIS PAGE.
14. IF THERE ARE DISCREPANCIES BETWEEN PLANT QUANTITIES ON THE PLANS AND THE PLANT SCHEDULE, USE THE QUANTITIES FROM THE PLAN.
15. LANDSCAPE MATERIALS, INSTALLATION AND CARE ARE TO FOLLOW STANDARDS OUTLINED IN THE SPECIAL PROVISIONS. SEE APPLICABLE SPECIAL PROVISIONS FOR REQUIREMENTS IN LAWN AREAS, AND PROPOSED SITE PLANS FOR OTHER LAWN PLANTING AREAS.

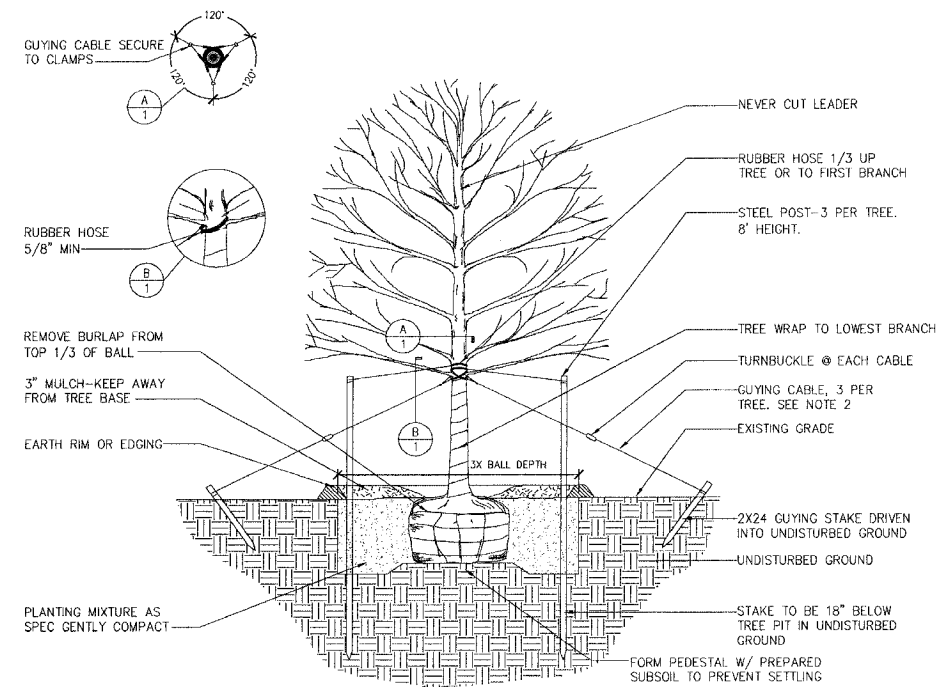


NOTE:
1. TREE SHALL BE SET 2" HIGHER THAN DEPTH GROWN AT NURSERY.

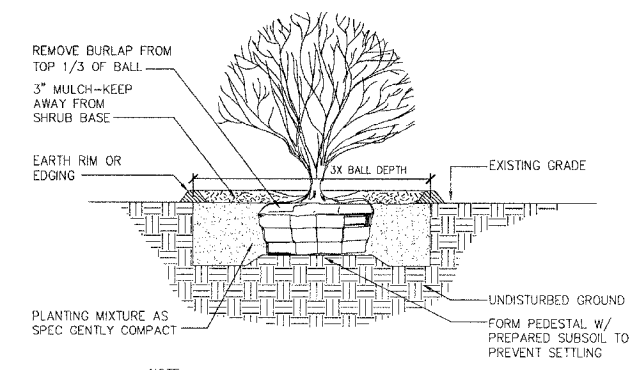


NOTE:
1. SHRUB SHALL BE SET 2" HIGHER THAN THE DEPTH GROWN AT NURSERY.

4 Shrub Planting Detail
Scale: NTS

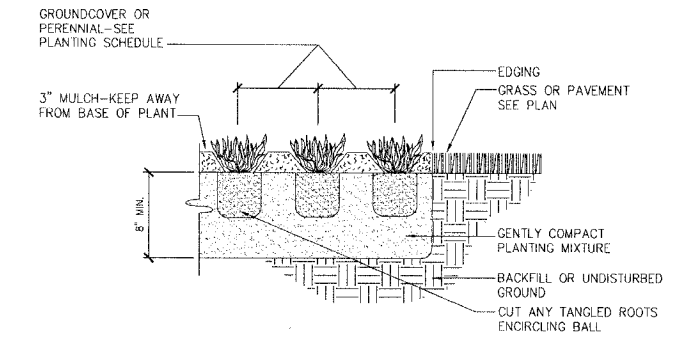

5 Perennial Planting Detail
Scale: NTS

3 Tree Planting Detail
Scale: NTS

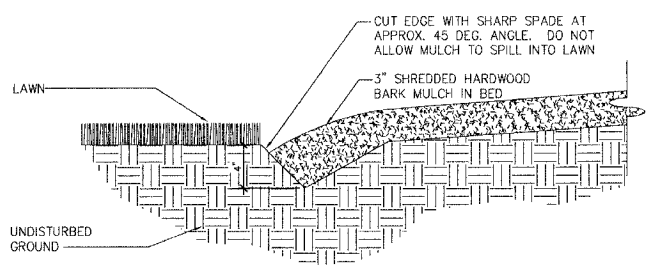

2 Spade Edging Detail
Scale: NTS

PLANT SCHEDULE

QTY.	SYMBOL	SCIENTIFIC NAME	COMMON NAME	SIZE	TYPE	SPACING
1	AG	Amelanchier x grandiflora 'Autumn Brilliance'	Autumn Brilliance Serviceberry	7' B.B.	Om Tree	---
18	AM	Achillea millefolium 'Paprika'	Paprika Yarrow	1 GAL.	Perennial	24"
11	AN	Aster novae-angliae 'Purple Dome'	Purple Dome Aster	1 GAL.	Perennial	24"
34	AR	Alcea rosea 'Indian Spring'	Indian Spring Hollyhock	1 GAL.	Perennial	18"
14	CA	Cathera atrifolia 'Hummingbird'	Hummingbird Summerweet	18" B.B./Pot	Decid Shrub	---
50	CC	Companula carpatia 'Blue Clips'	Blue Clips Carpathian Harebell	1 QT.	Perennial	12"
8	EP	Echinacea purpurea 'Magnus'	Magnus Purple Coneflower	1 GAL.	Perennial	24"
7	HA	Hydrangea arborescens 'Annabelle'	Annabelle Smooth Hydrangea	3 GAL.	Decid Shrub	---
7	JC	Juniperus chinensis 'Kalloys Compacta'	Kalloys Compact Juniper	5 GAL.	Evgn Shrub	---
29	PS	Phlox subulata 'Blue Emerald'	Blue Emerald Creeping Phlox	1 QT.	Perennial	12"
19	PV	Panicum virgatum 'Heavy Metal'	Heavy Metal Switch Grass	1 GAL.	Om Grass	---
15	RF	Rudbeckia fulgida 'Goldsturm'	Goldsturm Black Eyed Susan	1 GAL.	Perennial	24"
13	SH	Sporobolus heterolepis	Prairie Dropseed	1 GAL.	Om Grass	24"
3	SV	Syringa vulgaris	Common Lilac	30" B.B.	Decid Shrub	---
22	TD	-----	Transplanted Daylilies from Exist. Fence Row	-----	Perennial	24"
17	TI	-----	Transplanted Irises from Exist. Fence Row	-----	Perennial	18"
8	TO	Thuja occidentalis 'Little Giant'	LITTLE GIANT Arborvitae	5 GAL.	Evgn Shrub	---
1	VD	Viburnum dentatum 'Autumn Jazz'	Autumn Jazz Viburnum	36" B.B.	Decid Shrub	---

DISTRICT PROJECT ENGINEER - LANCE KLIDD

1 Plant Schedule and Notes
Scale: NTS

Farnsworth GROUP
2401 E. WASHINGTON STREET, SUITE B
BLOOMINGTON, ILLINOIS 61704
(309) 663-8436 / (309) 663-8862 Fax

REVISIONS	
NAME	DATE

ILLINOIS DEPARTMENT OF TRANSPORTATION
PROPOSED LANDSCAPE DETAILS
IDOT / IHPA
JARROT MANSION STATE
HISTORIC SITE

SCALE: VARIES
12-20-05
DRAWN BY BRD
CHECKED BY BRD

1:000-20-02-PLANDSCAPE.PDF PAGE 08 7/7/2005 8:48:29 AM