


STATE OF ILLINOIS
DEPARTMENT OF TRANSPORTATION

ROUTE NO.	SECTION	COUNTY	TEAM SHEETS	SHEET	SHEET NO. 110
F.A.I. 39	50-4B	LASALLE		138	313 SHEETS
FED. ROAD DIST. NO. 7	ILLINOIS	FED. AID PROJECT			

Contract # 66586

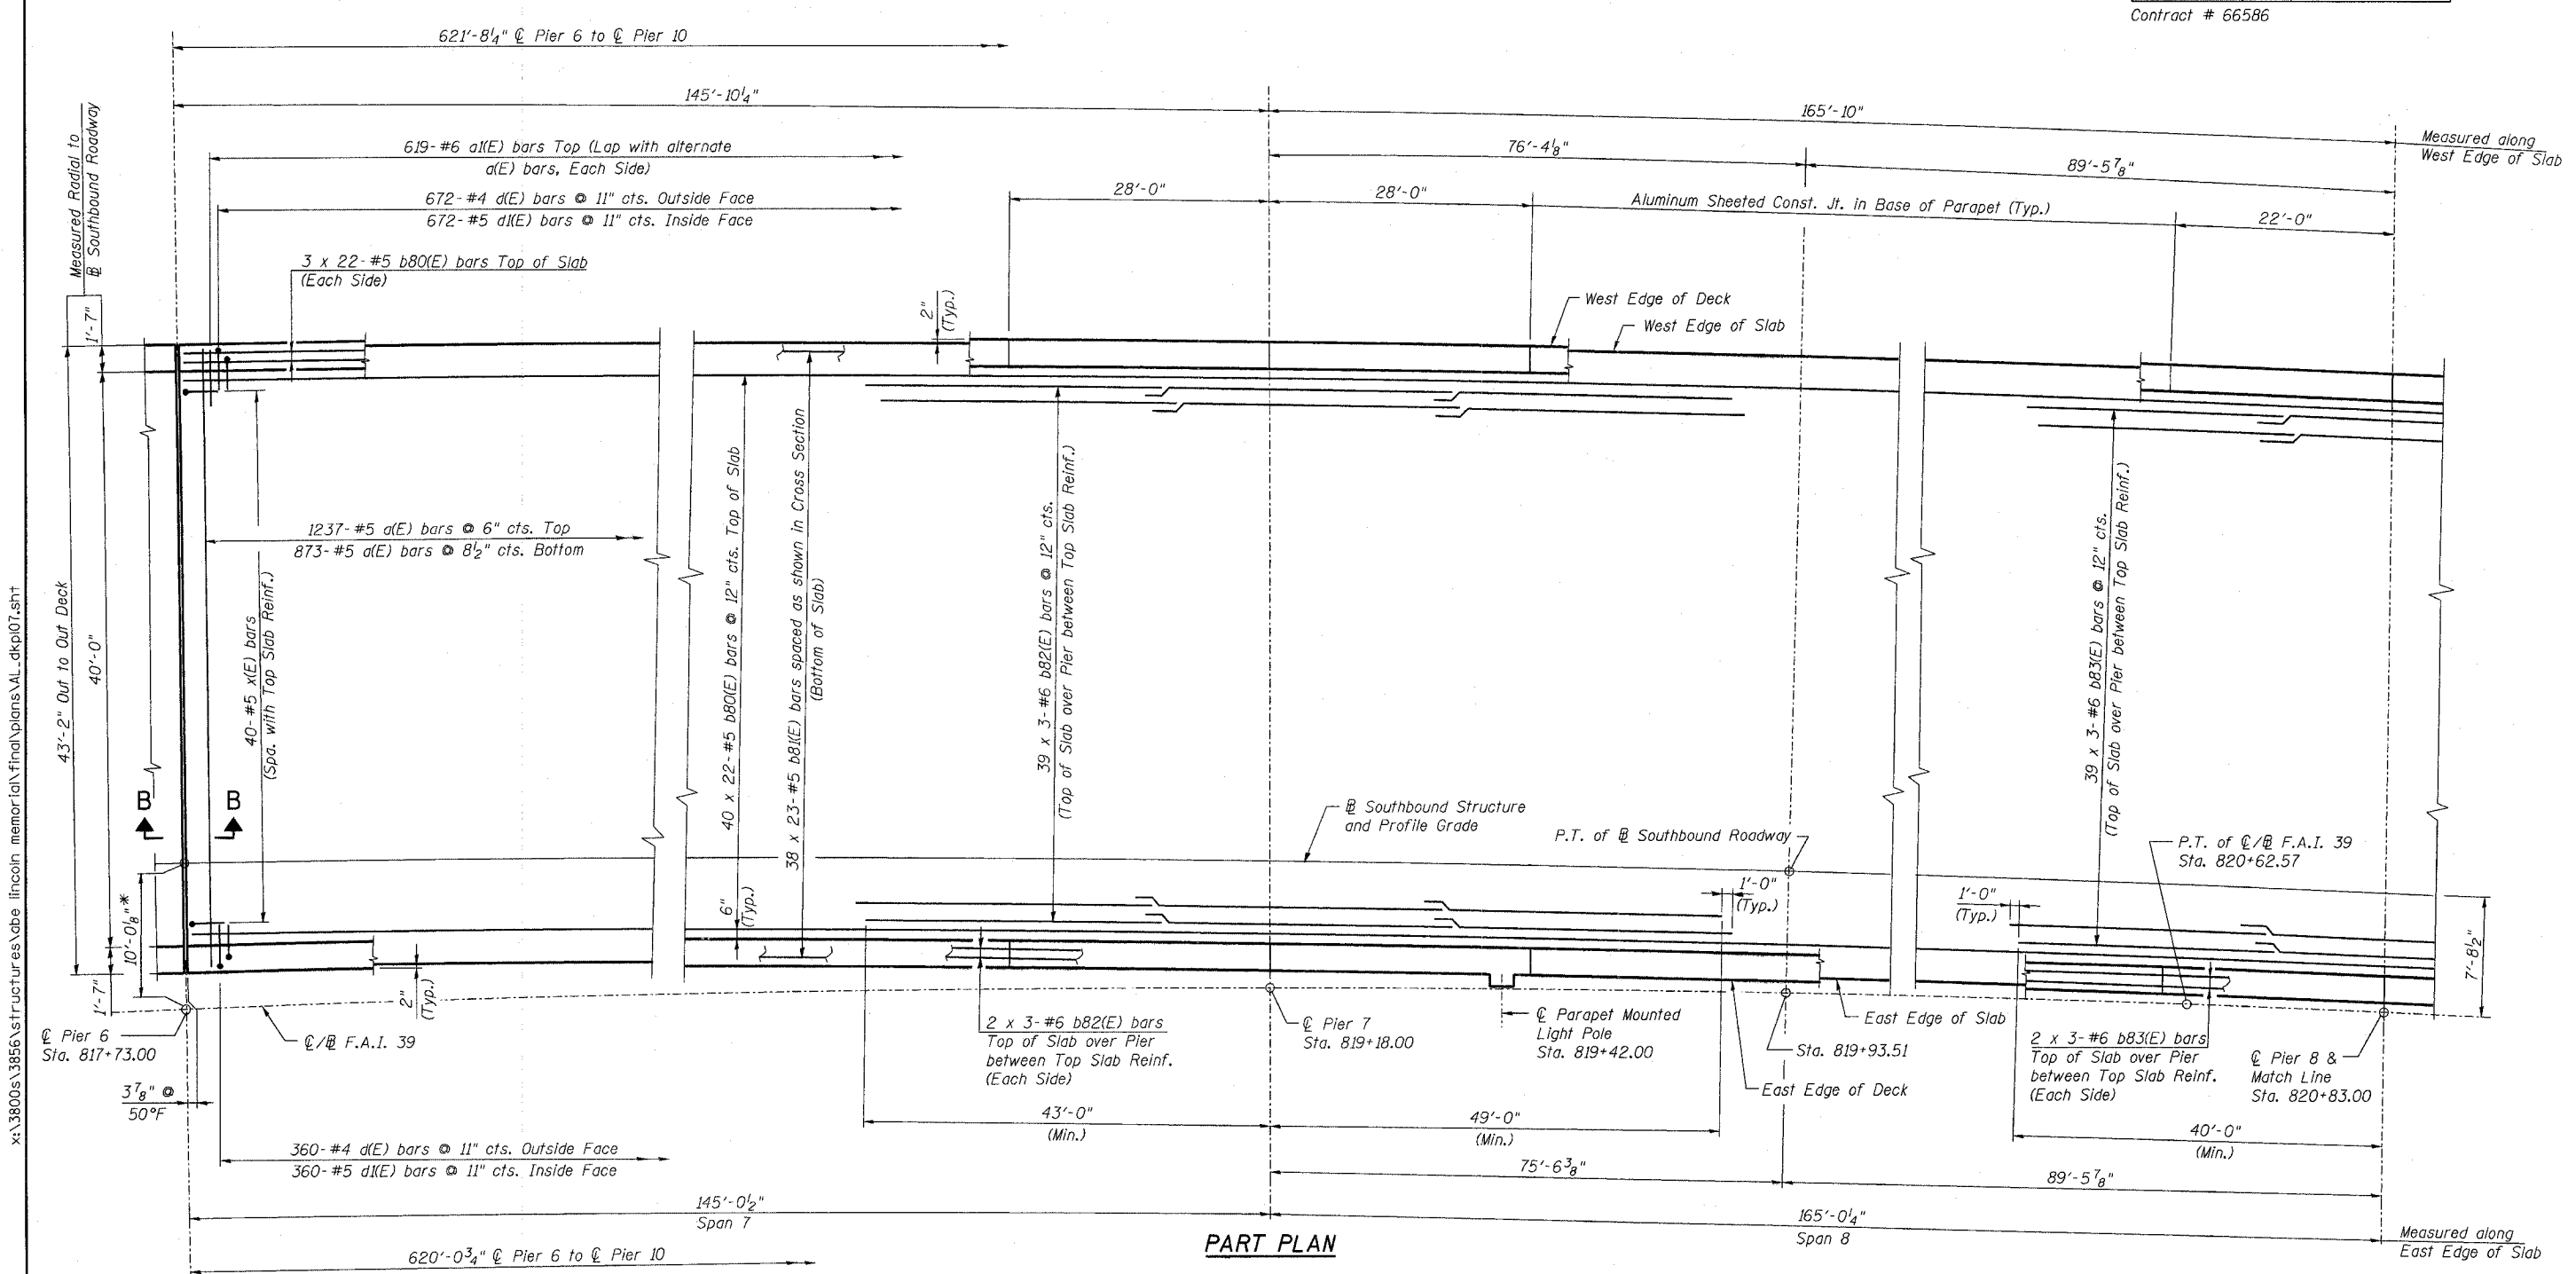

PART PLAN

* Measured Radial to
C/F.A.I. 39

- NOTES:**
1. For Deck Cross Section see sheets 162 and 163.
 2. For Bill of Material and Reinforcement Schedule see sheet 116.
 3. For Deck Details and Section B-B see sheets 166 thru 169.
 4. Reinforcement bars designated (E) shall be epoxy coated.
 5. Bars indicated thus 20x3-#5 etc. indicates 20 lines of bars with 3 lengths per line.
 6. Floor Drains and Scuppers not shown. For locations, see sheets 175 and 176.
 7. For Scupper Details see sheets 177 and 178.
 8. For additional deck reinforcement at Scupper locations see sheet 166.
 9. For additional deck reinforcement at Parapet Mounted Light Pole locations see sheet 169.
 10. Work this sheet with sheet 111.



DESIGNED	HAA
CHECKED	MRB
DRAWN	VH
CHECKED	KWS

MINIMUM BAR LAP
(Slab)
#5 bar = 2'-2"
#6 bar = 2'-7"

DECK PLAN - SPANS 7 THRU 10 SB
ABRAHAM LINCOLN MEMORIAL BRIDGE OVER
THE ILLINOIS RIVER (PUBLIC WATERS)
F.A.I. ROUTE 39 SEC. (50-4B) BR
LASALLE COUNTY
STATION 863+16.00
STRUCTURE NO. 050-0191 (SB & NB)

benesch
alfred benesch & company
Engineers - Surveyors - Planners
205 North Michigan Avenue, Suite 2400
Chicago, Illinois 60601
312-965-0460
Job # 3856

8/30/2006 9:01:51 AM x:\3800s\3856\structures\abe lincoln memorial\final\plans\AL_dkpl01.sht