


STATE OF ILLINOIS  
DEPARTMENT OF TRANSPORTATION

ROUTE NO. F.A.I. 39	SECTION 50-4B	COUNTY LASALLE	SHEET 143	SHEET NO. 121 313 SHEETS
FED. ROAD DIST. NO. 7		ILLINOIS FED. AID PROJECT		

Contract # 66586

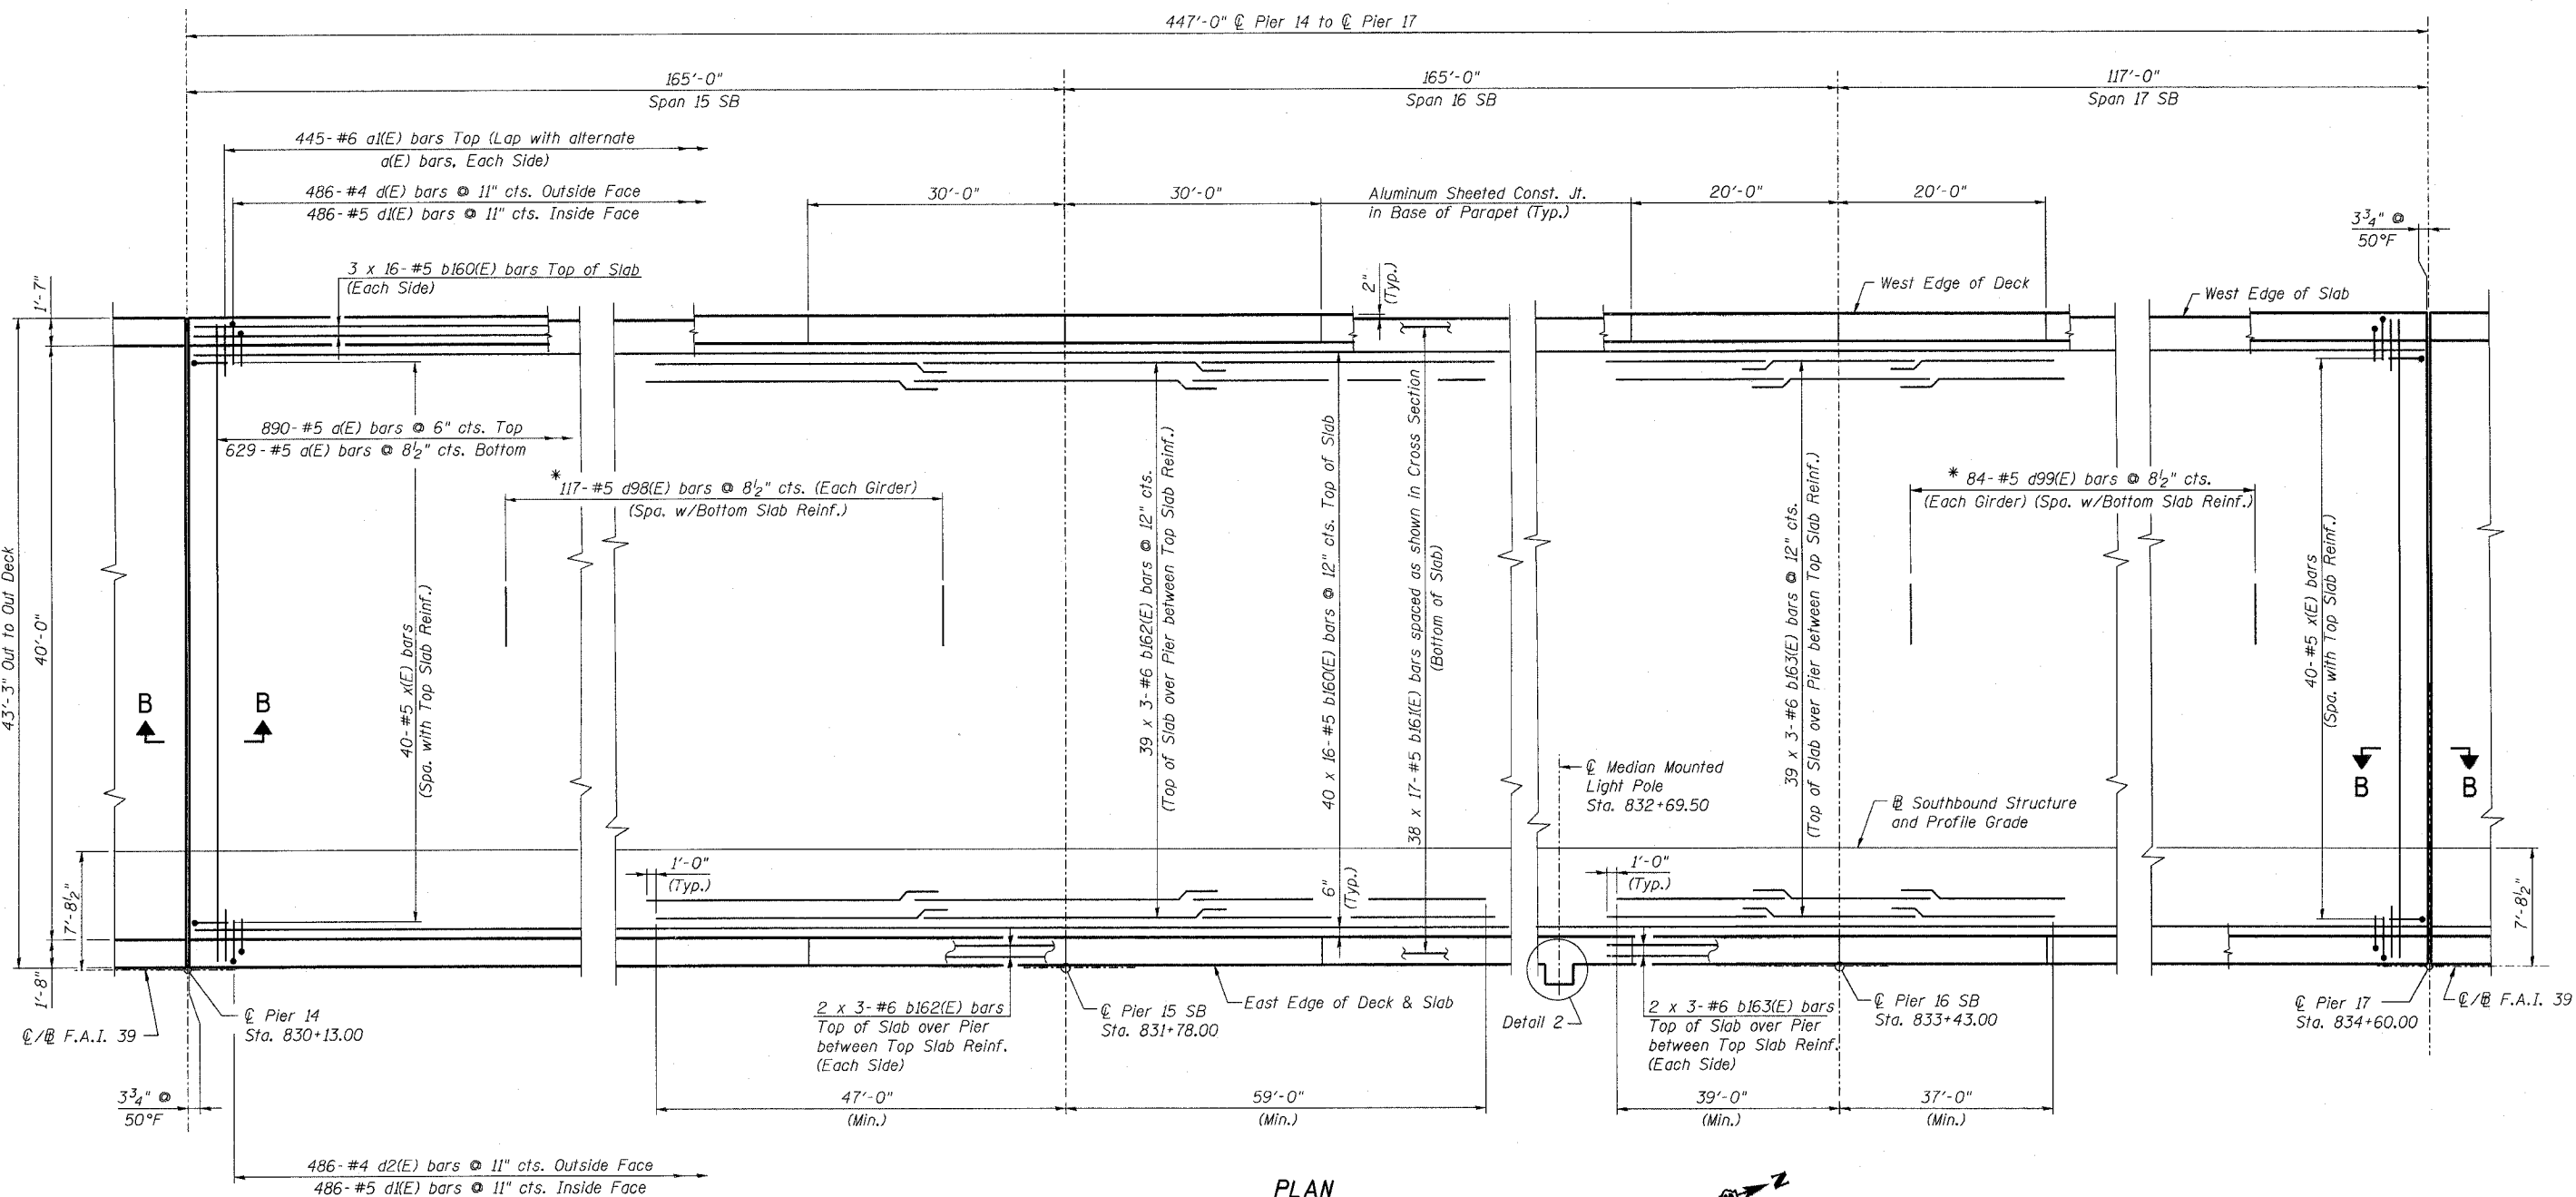

PLAN

NOTES:

1. For Deck Cross Section see sheet 163.
2. For Bill of Material and Reinforcement Schedule see sheet 125.
3. For Deck Details and Section B-B see sheets 166 thru 169.
4. Reinforcement bars designated (E) shall be epoxy coated.
5. Bars indicated thus 20x3-#5 etc. indicates 20 lines of bars with 3 lengths per line.
6. Floor Drains and Scuppers not shown. For locations, see sheets 175 and 176.
7. For Scupper Details see sheets 177 and 178.
8. For additional deck reinforcement at Scupper locations see sheet 166.
9. For additional deck reinforcement at Detail 2 see sheet 168.

\* Estimated no. of bars anticipated due to existing studs not meeting the minimum projection into proposed deck. Actual no. of bars shall be determined in the field. Cost of additional rebar required shall be paid for at the unit cost of "Reinforcement Bars, Epoxy Coated".

MINIMUM BAR LAP  
(Slab)

#5 bar = 2'-2"  
#6 bar = 2'-7"

DESIGNED -	HAA
CHECKED -	MRB
DRAWN -	VH
CHECKED -	KWS

**benesch**  
alfred benesch & company  
Engineers • Surveyors • Planners  
205 North Michigan Avenue, Suite 2400  
Chicago, Illinois 60601  
312-265-0450  
Job # 3856

**DECK PLAN - SPANS 15 THRU 17 SB**  
**ABRAHAM LINCOLN BRIDGE OVER**  
**THE ILLINOIS RIVER (PUBLIC WATERS)**  
F.A.I. ROUTE 39 SEC. (50-4B) BR  
LASALLE COUNTY  
STATION 863+16.00  
STRUCTURE NO. 050-0191 (SB & NB)

x:\3800s\3856\structures\abe lincoln memorial\final\plans\AL\_dkpl13.sht  
3:35:02 PM  
8/30/2006